



SOUTH ELEVATION; EXISTING (1:100).

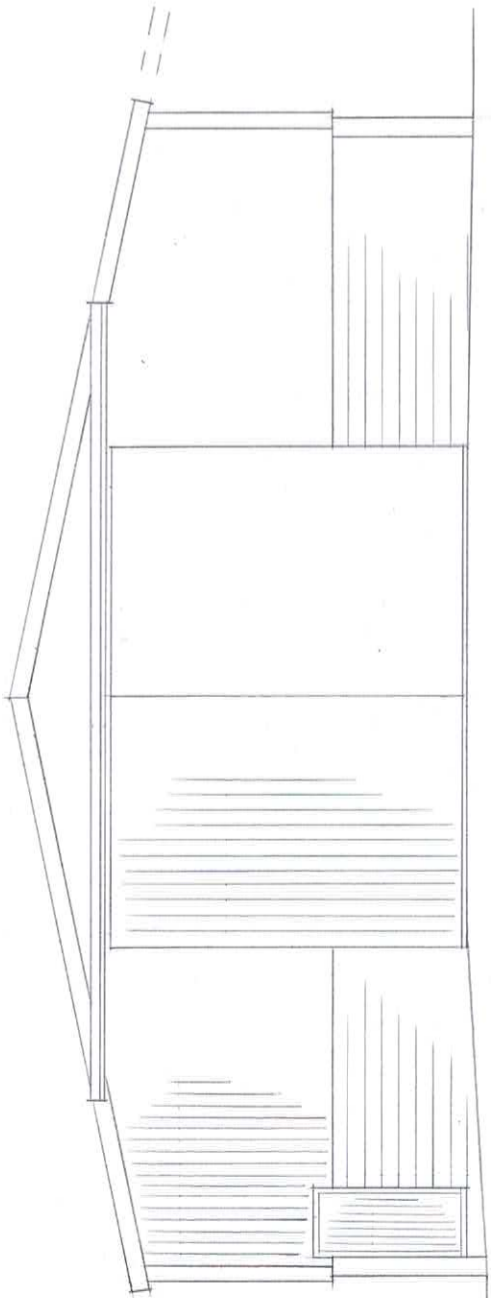


EXISTING
SLAB. ▽

NORTH ELEVATION; EXISTING.

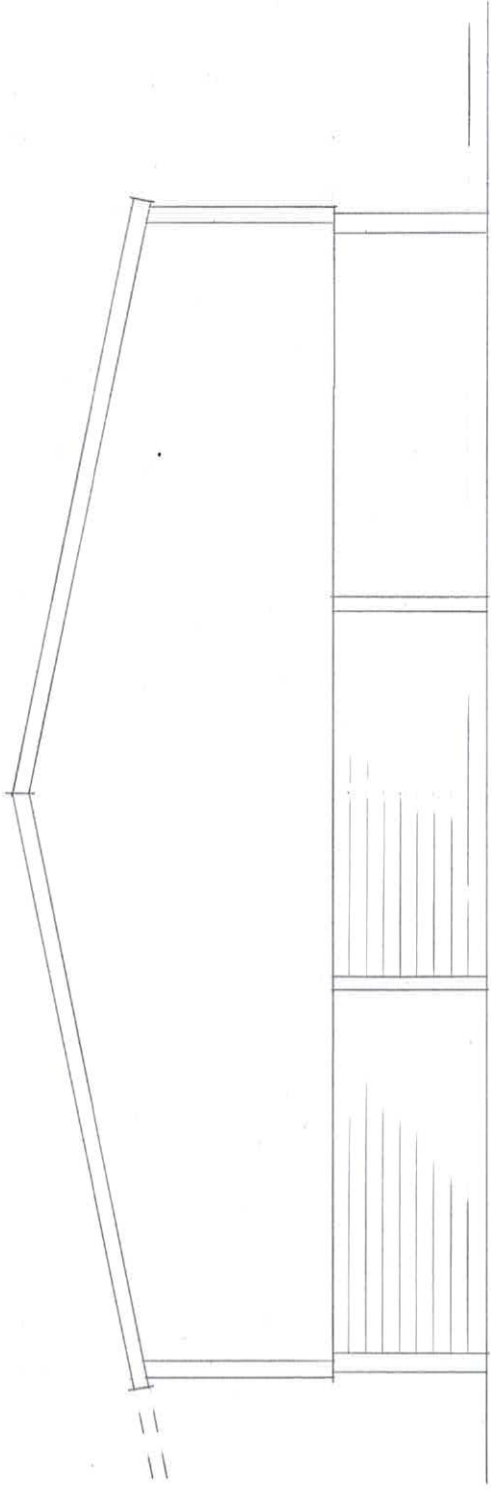

SOUTH ELEVATION; PROPOSED.

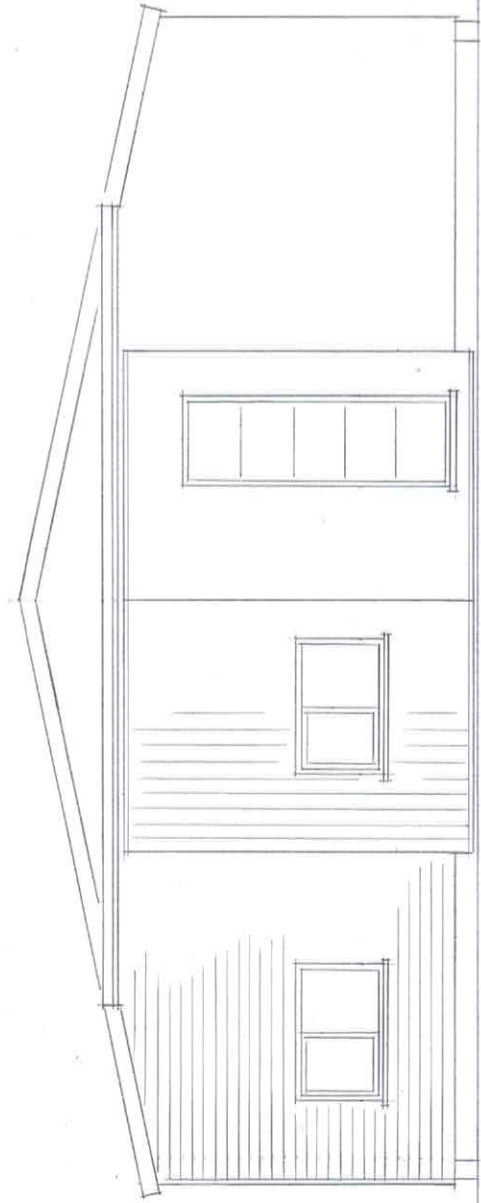

NORTH ELEVATION; PROPOSED.

