


EAST ELEVATION ; EXISTING (1:100).

OPEN LEAN TO STRUCTURE TO BE DEMOUSHED.

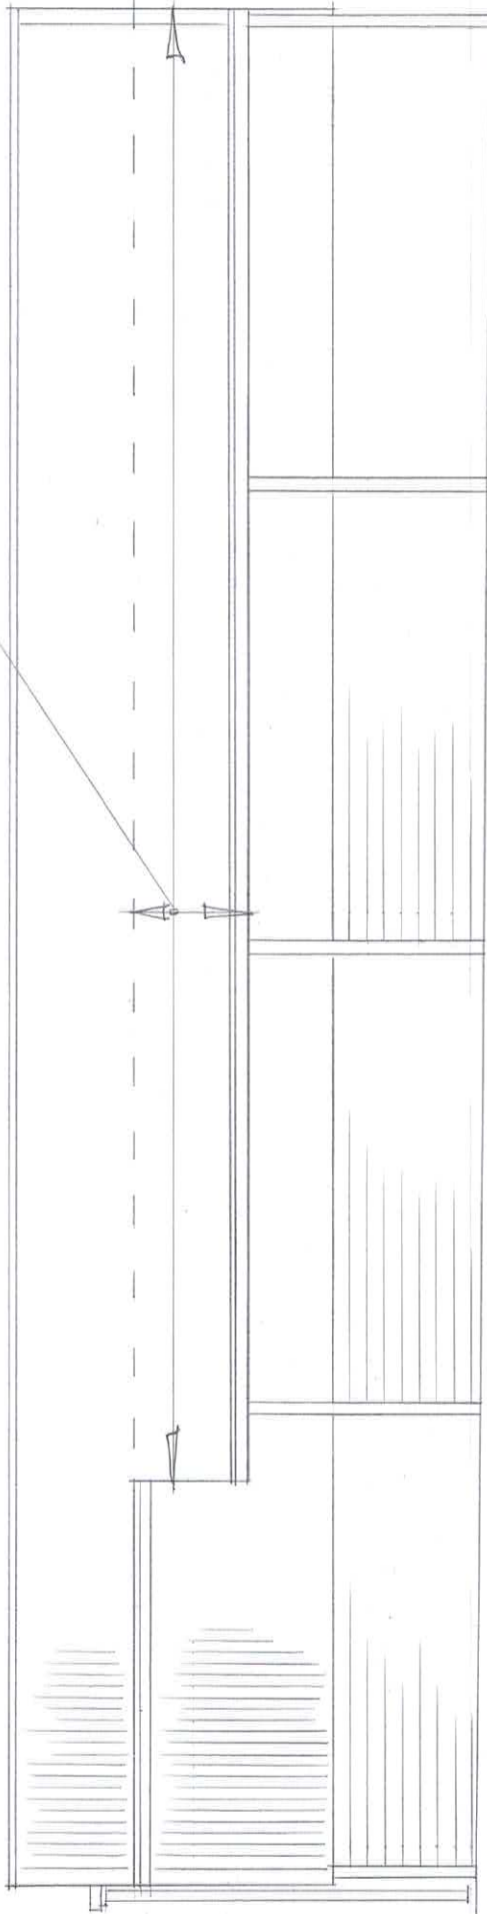

EXISTING SLAB.

Y

EAST ELEVATION ; PROPOSED (1:100).

