


WEST ELEVATION; EXISTING (1:100).

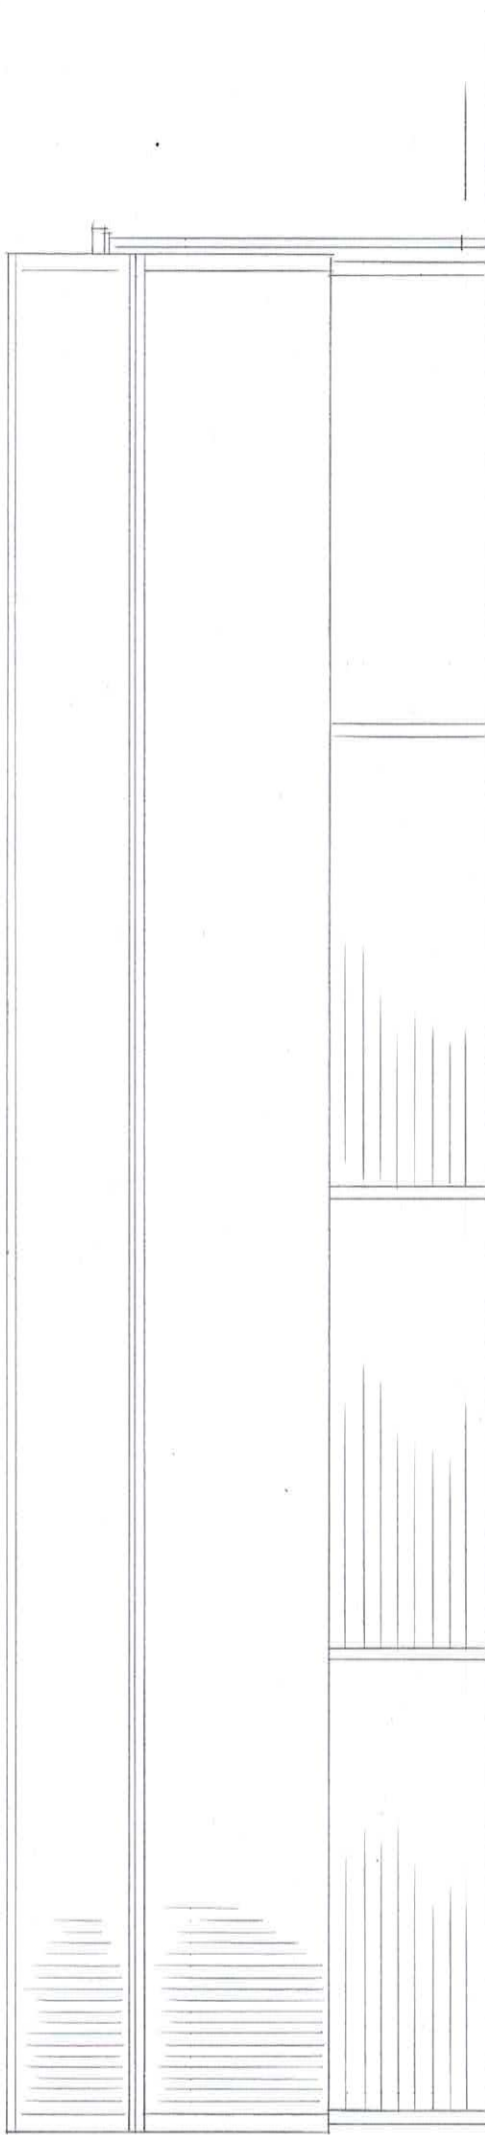

EXISTING SLAB.



WEST ELEVATION; PROPOSED (1:100).

