


FLOOR PLAN; PROPOSED (1:100).

REFER TO SEPARATE 1:50 PLAN OF DWELLING 1.

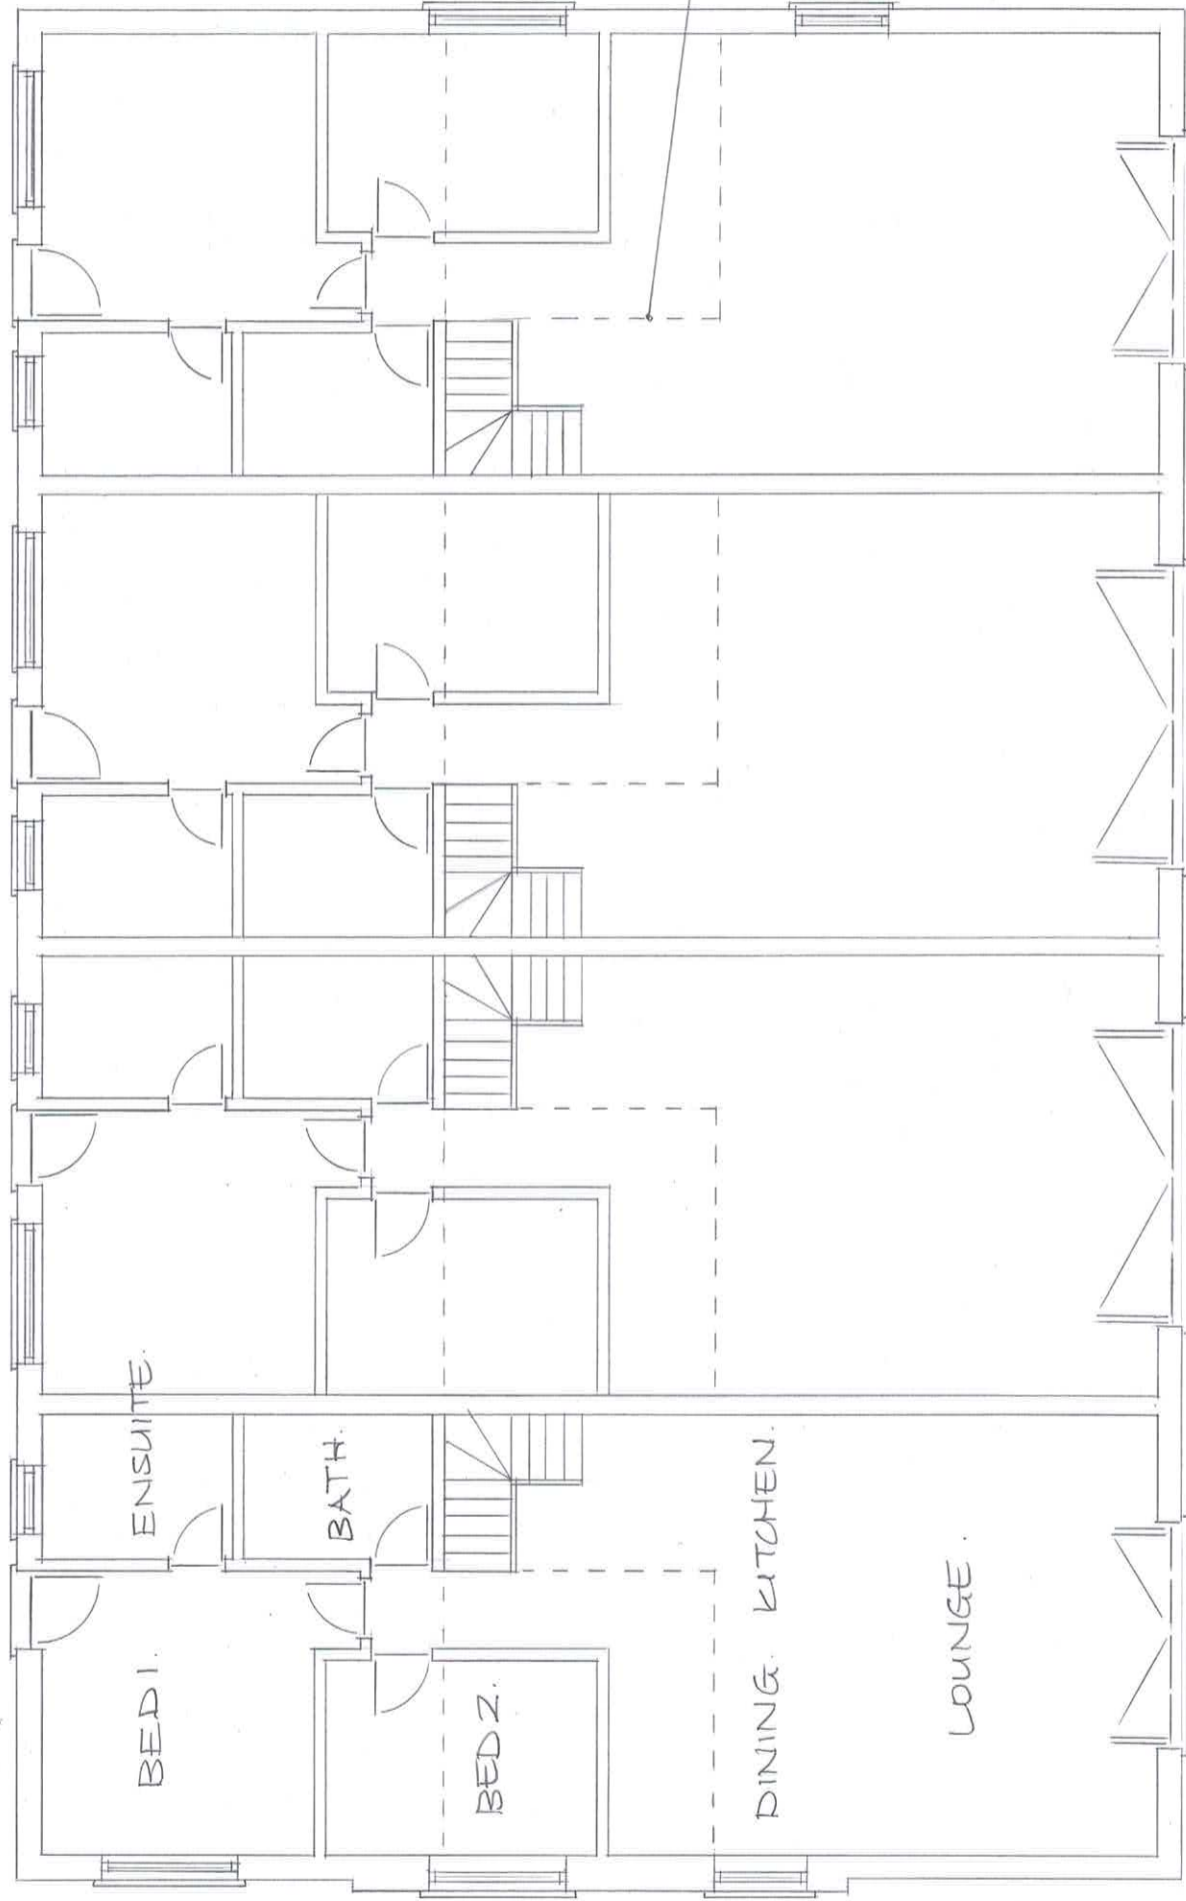

MEZZANINE  
UPPER FLOORS (BEDS)

