

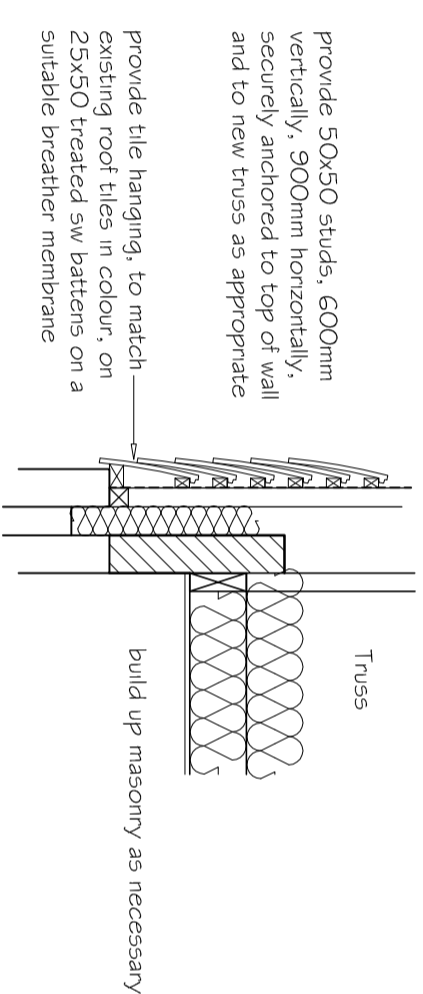


SECTION DD
SCALE 1-20

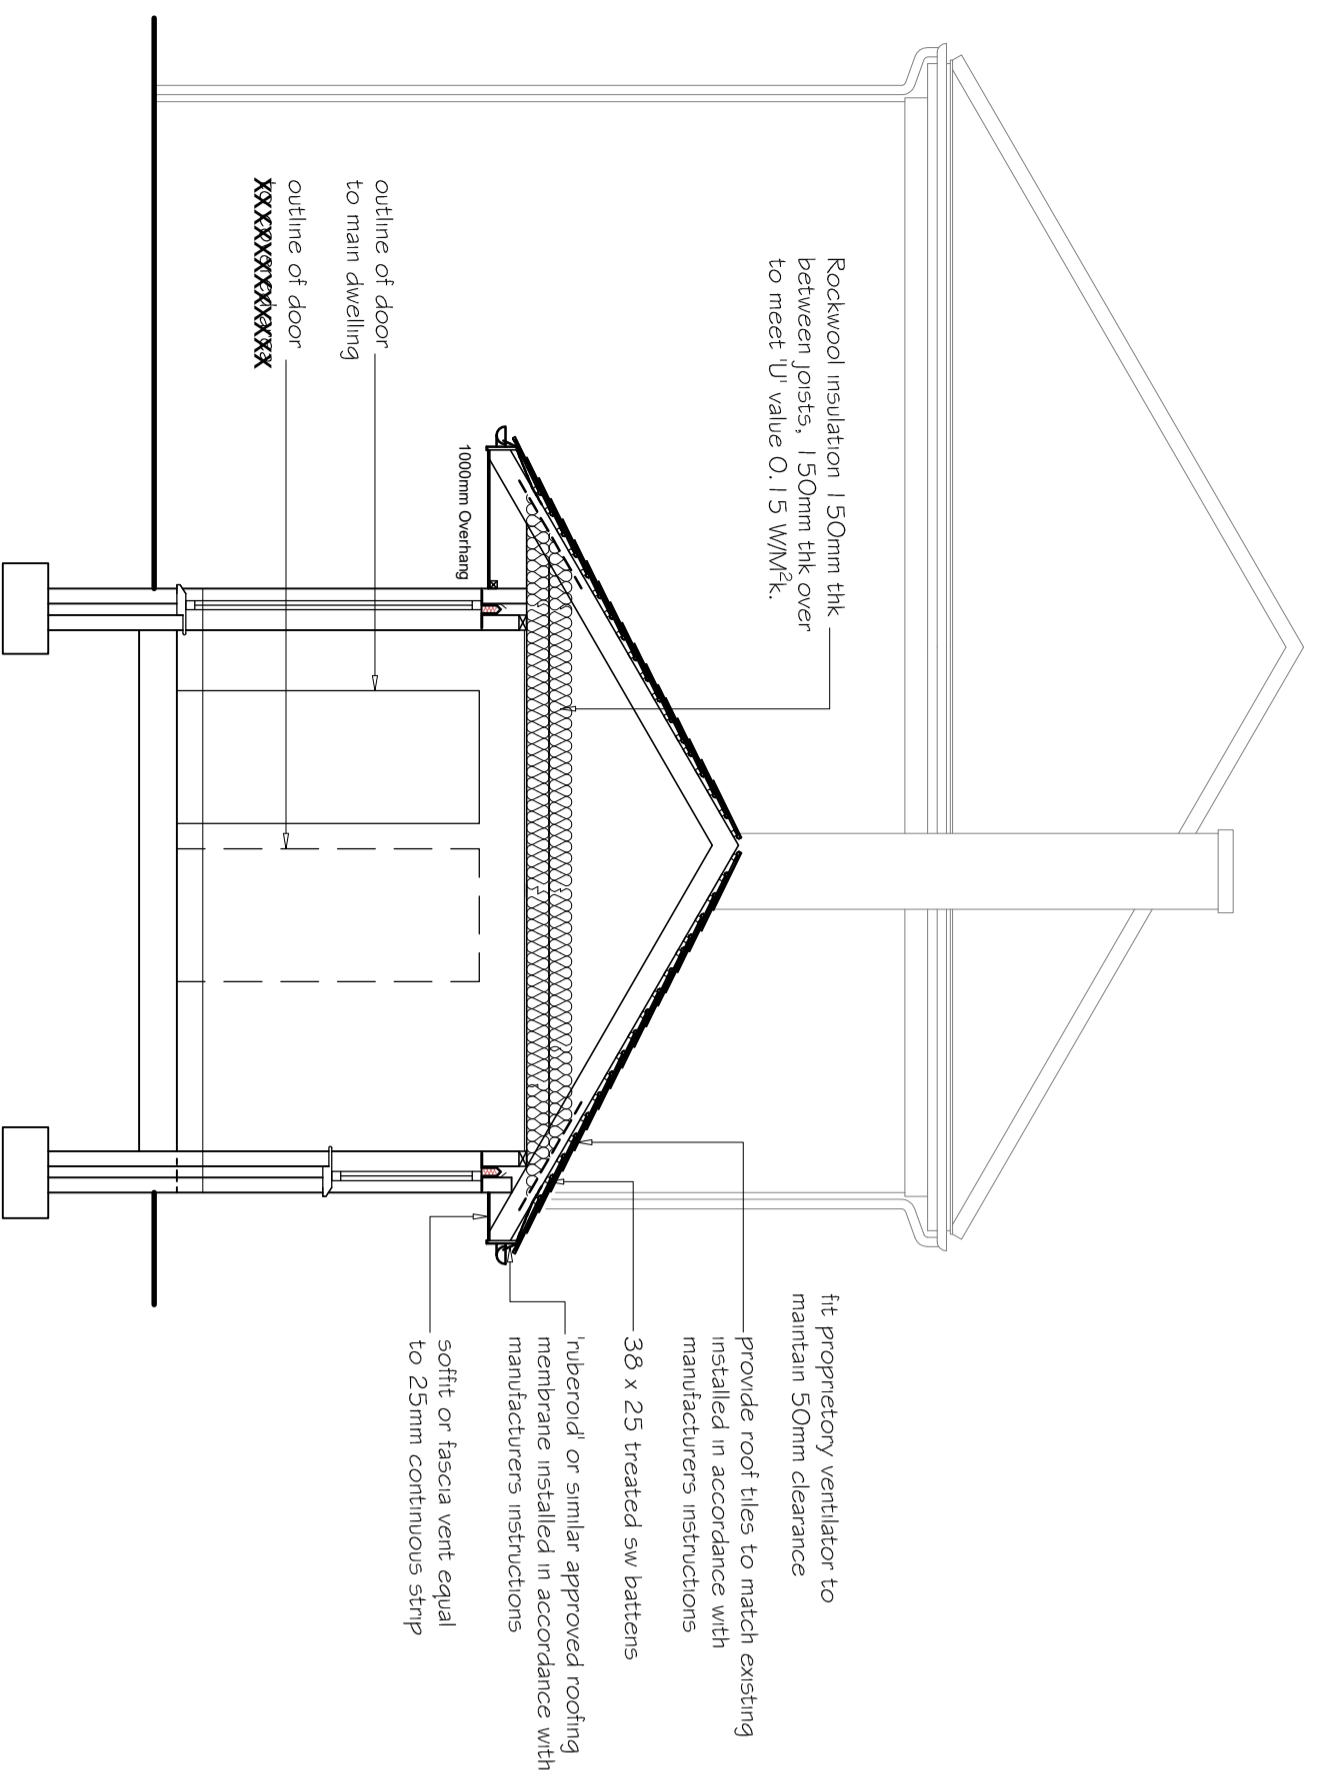


SECTION CC
SCALE 1-20

TRUSS RESTRAINT DETAIL
SCALE NTS

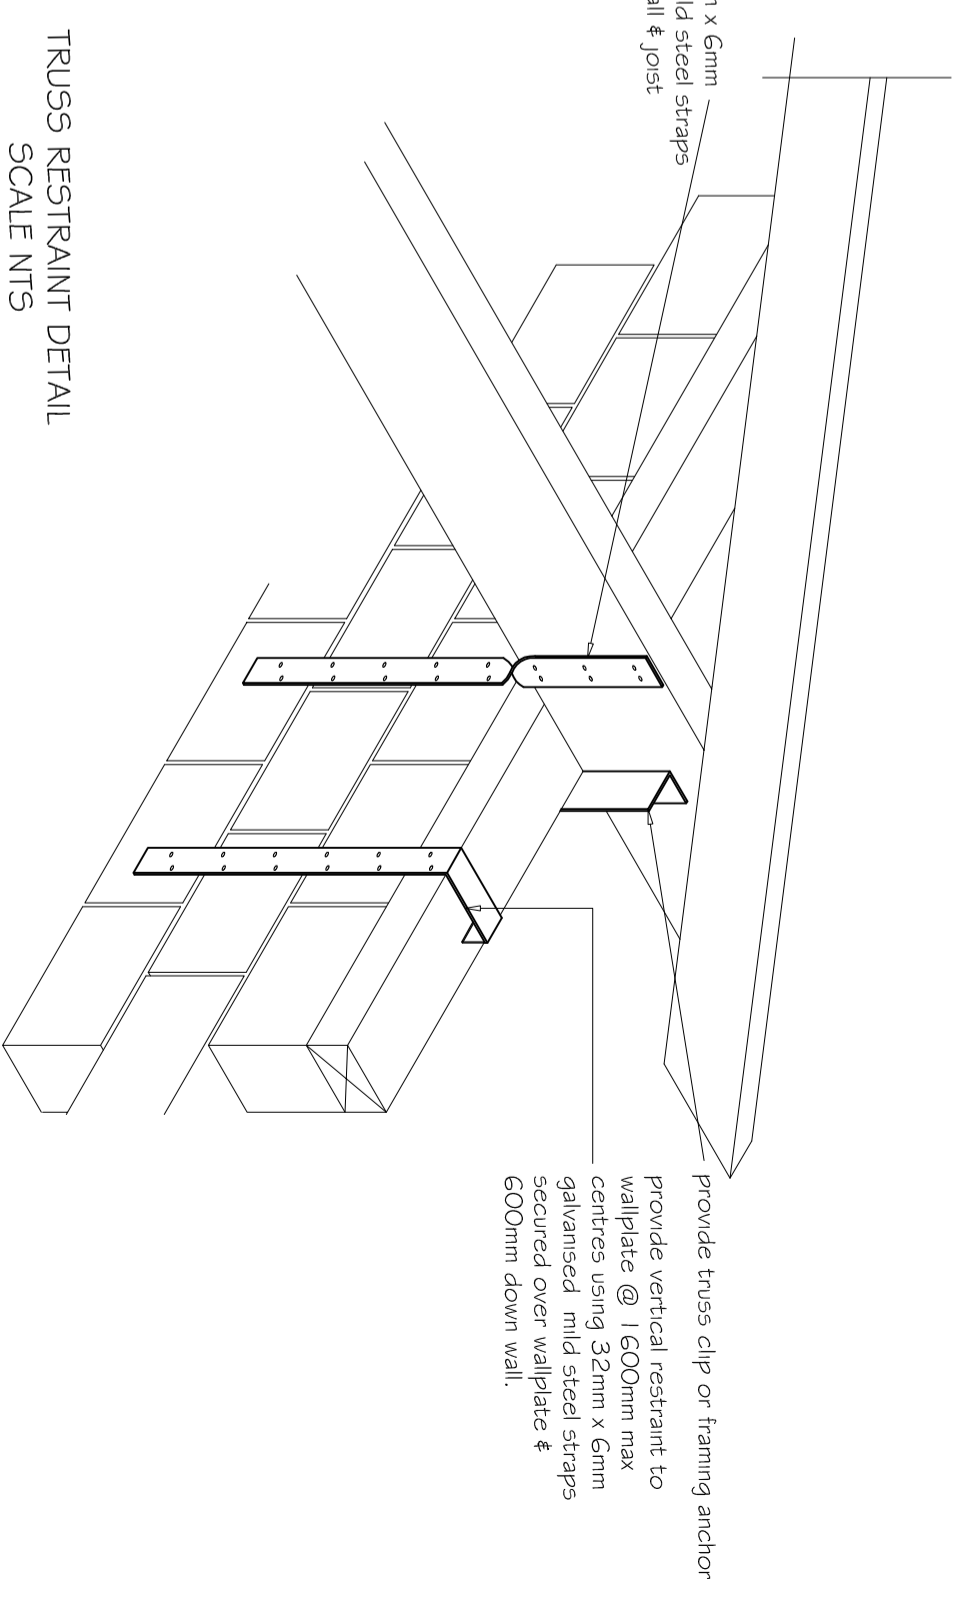

PROPOSED SECTION AA
SCALE 1-50

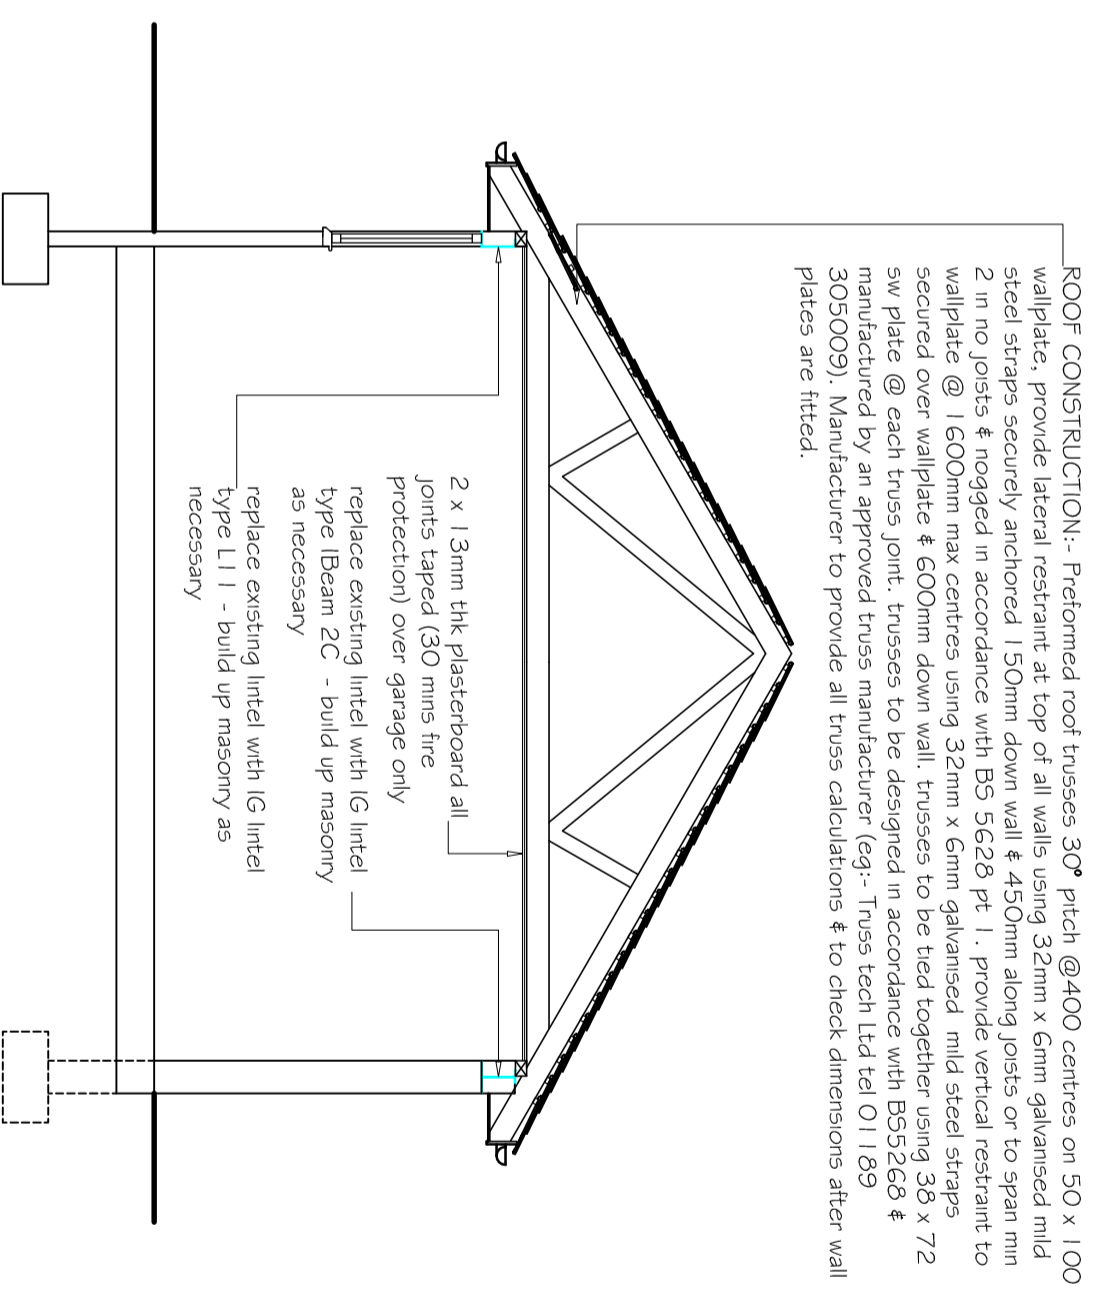

PROPOSED SECTION BB
SCALE 1-50

KARL HUGHES BS(Hons)

Architectural - Planning - Building Consultant

Sumpside, Silchester Road, Little London, Hampshire, RG26 5EP

Telephone: 07712 892106

client: Mr and Mrs Watt

project: Skide House, Lashom Hill Lane, Lashom, Alton, GU34 5SJ

title: PROPOSED SECTIONS & DETAILS

date: June 2023

drawn: DC / KH

scale: AS STATED @ A2

drawing no: 03