



**Revisions**


Rev:	Description:	Date:

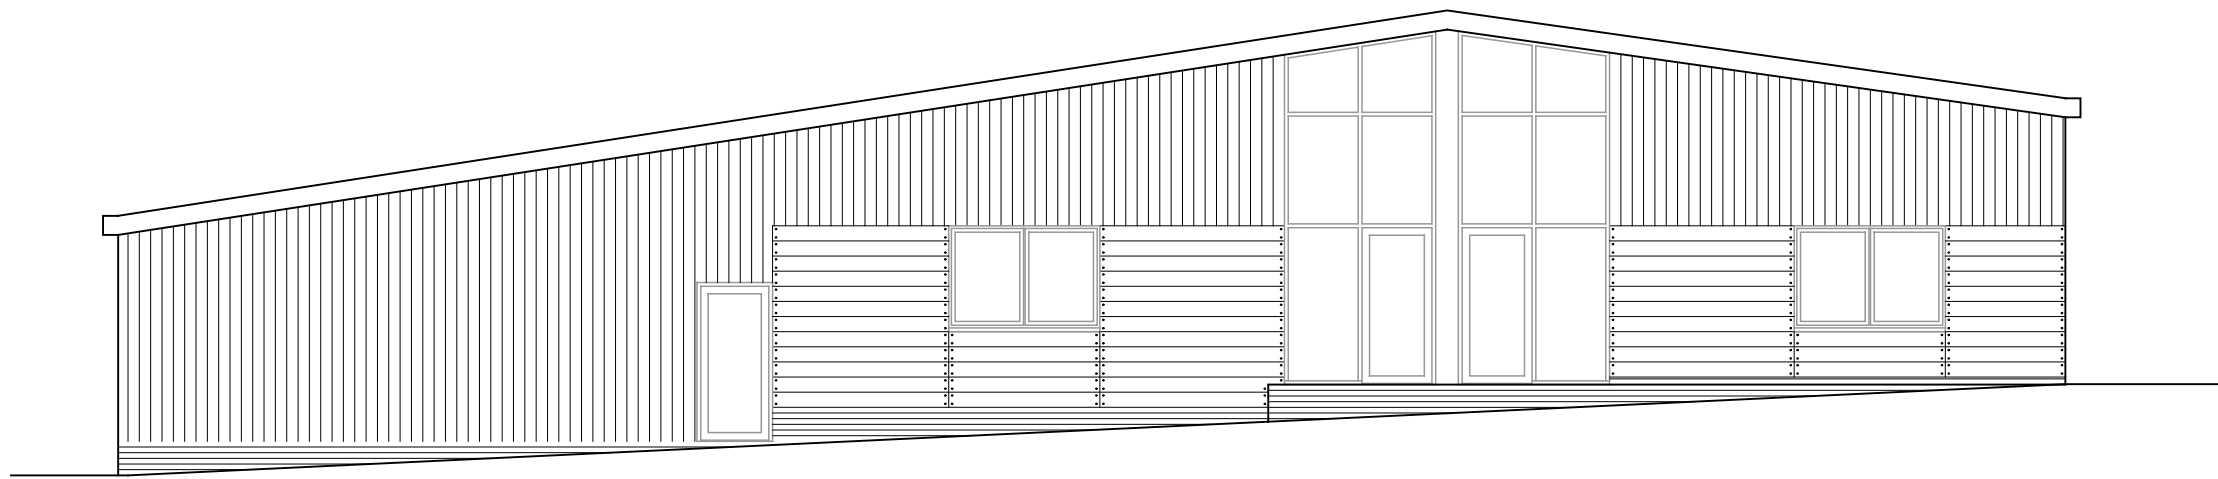


side elevation

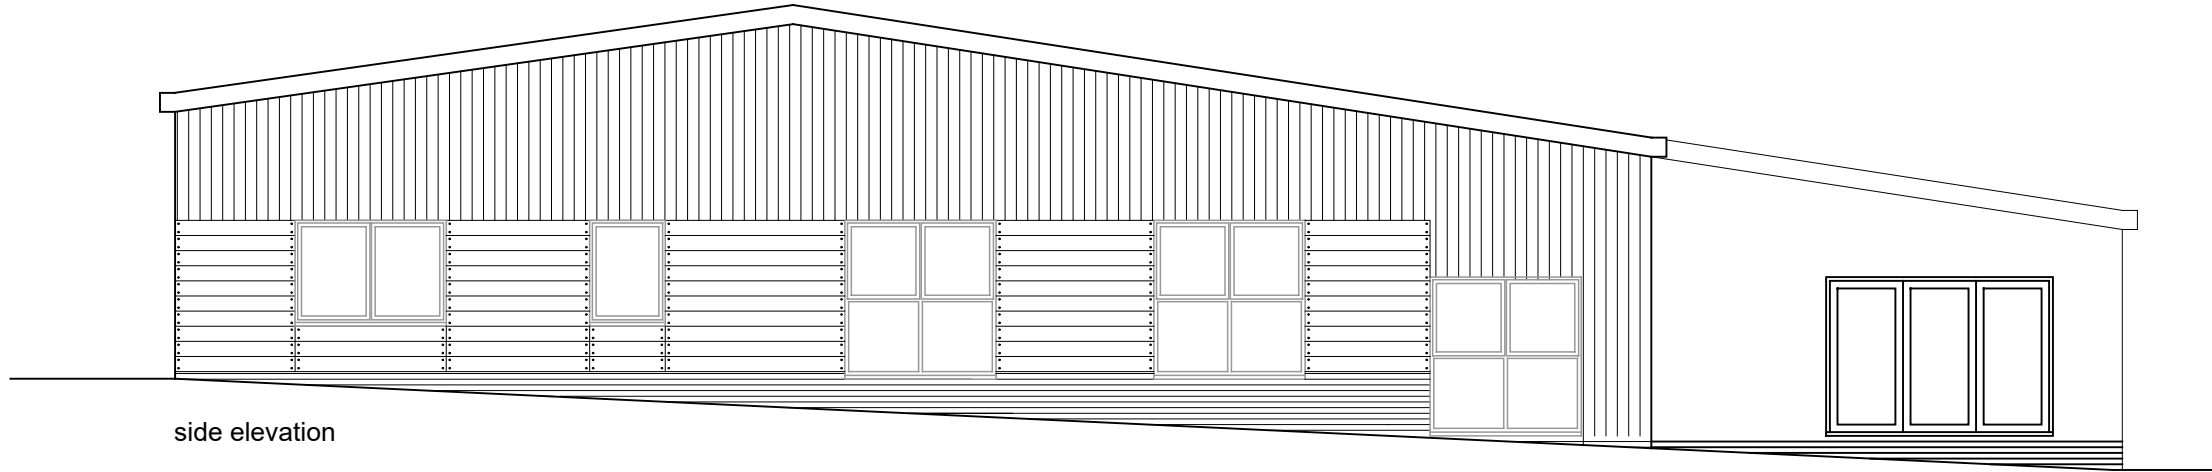

side elevation

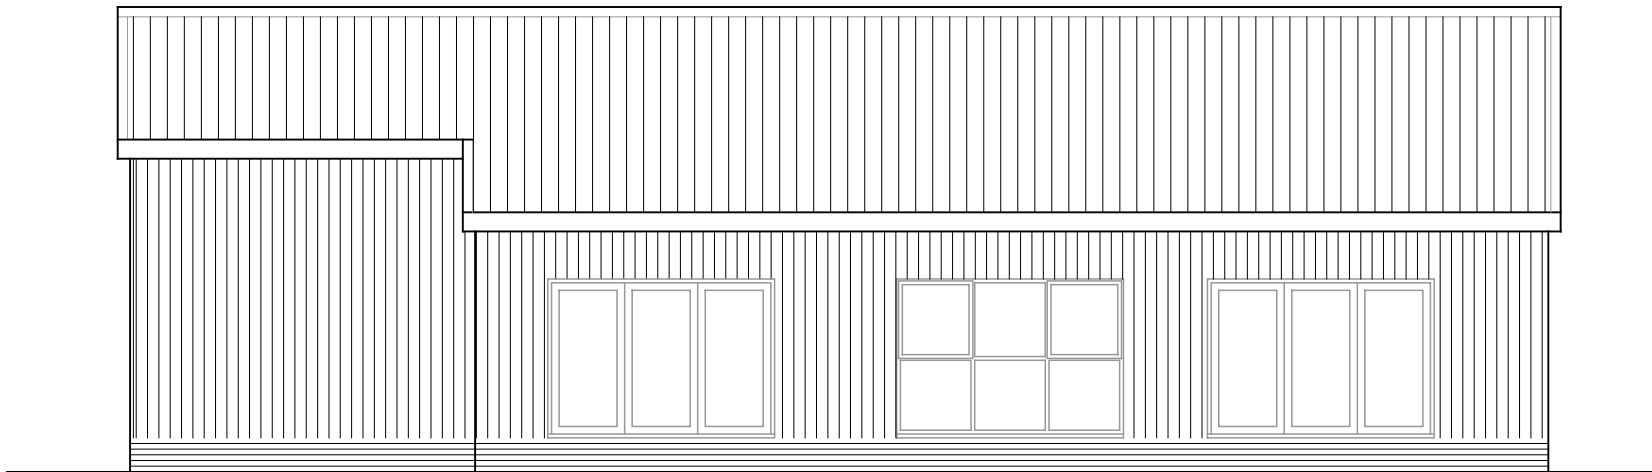

side elevation

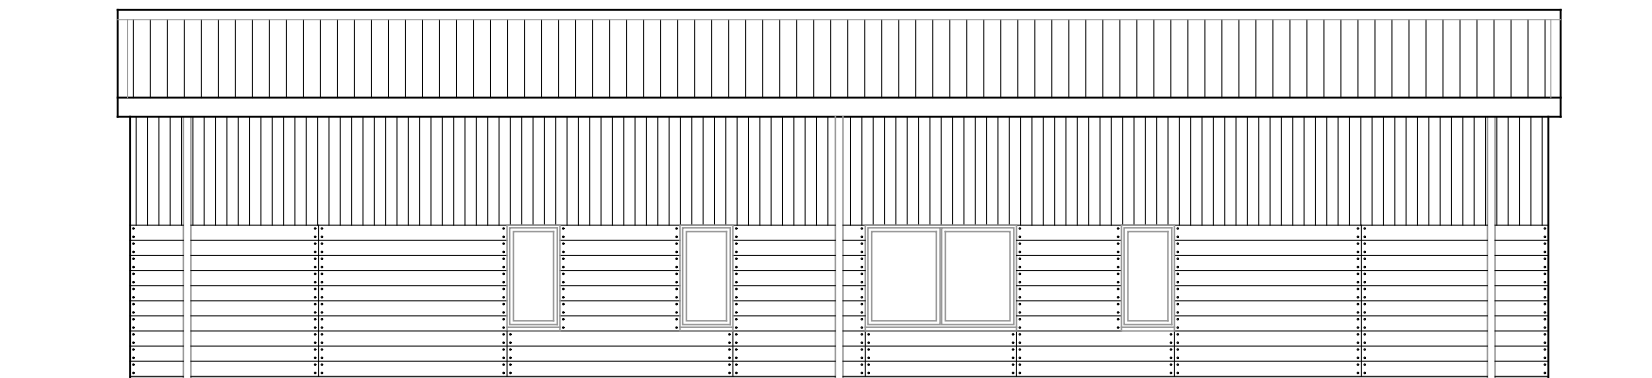

side elevation

Client: Mr Toppel      Project: Proposed New Dwelling  
Progress Farm, Wetherden

Drawing Title:  
**ELEVATION - BIG BARN**

Scale: 1:100 @ A3      Status: Preliminary

Drawing Number: **209-SK-201**      Revision: E