



SECTION

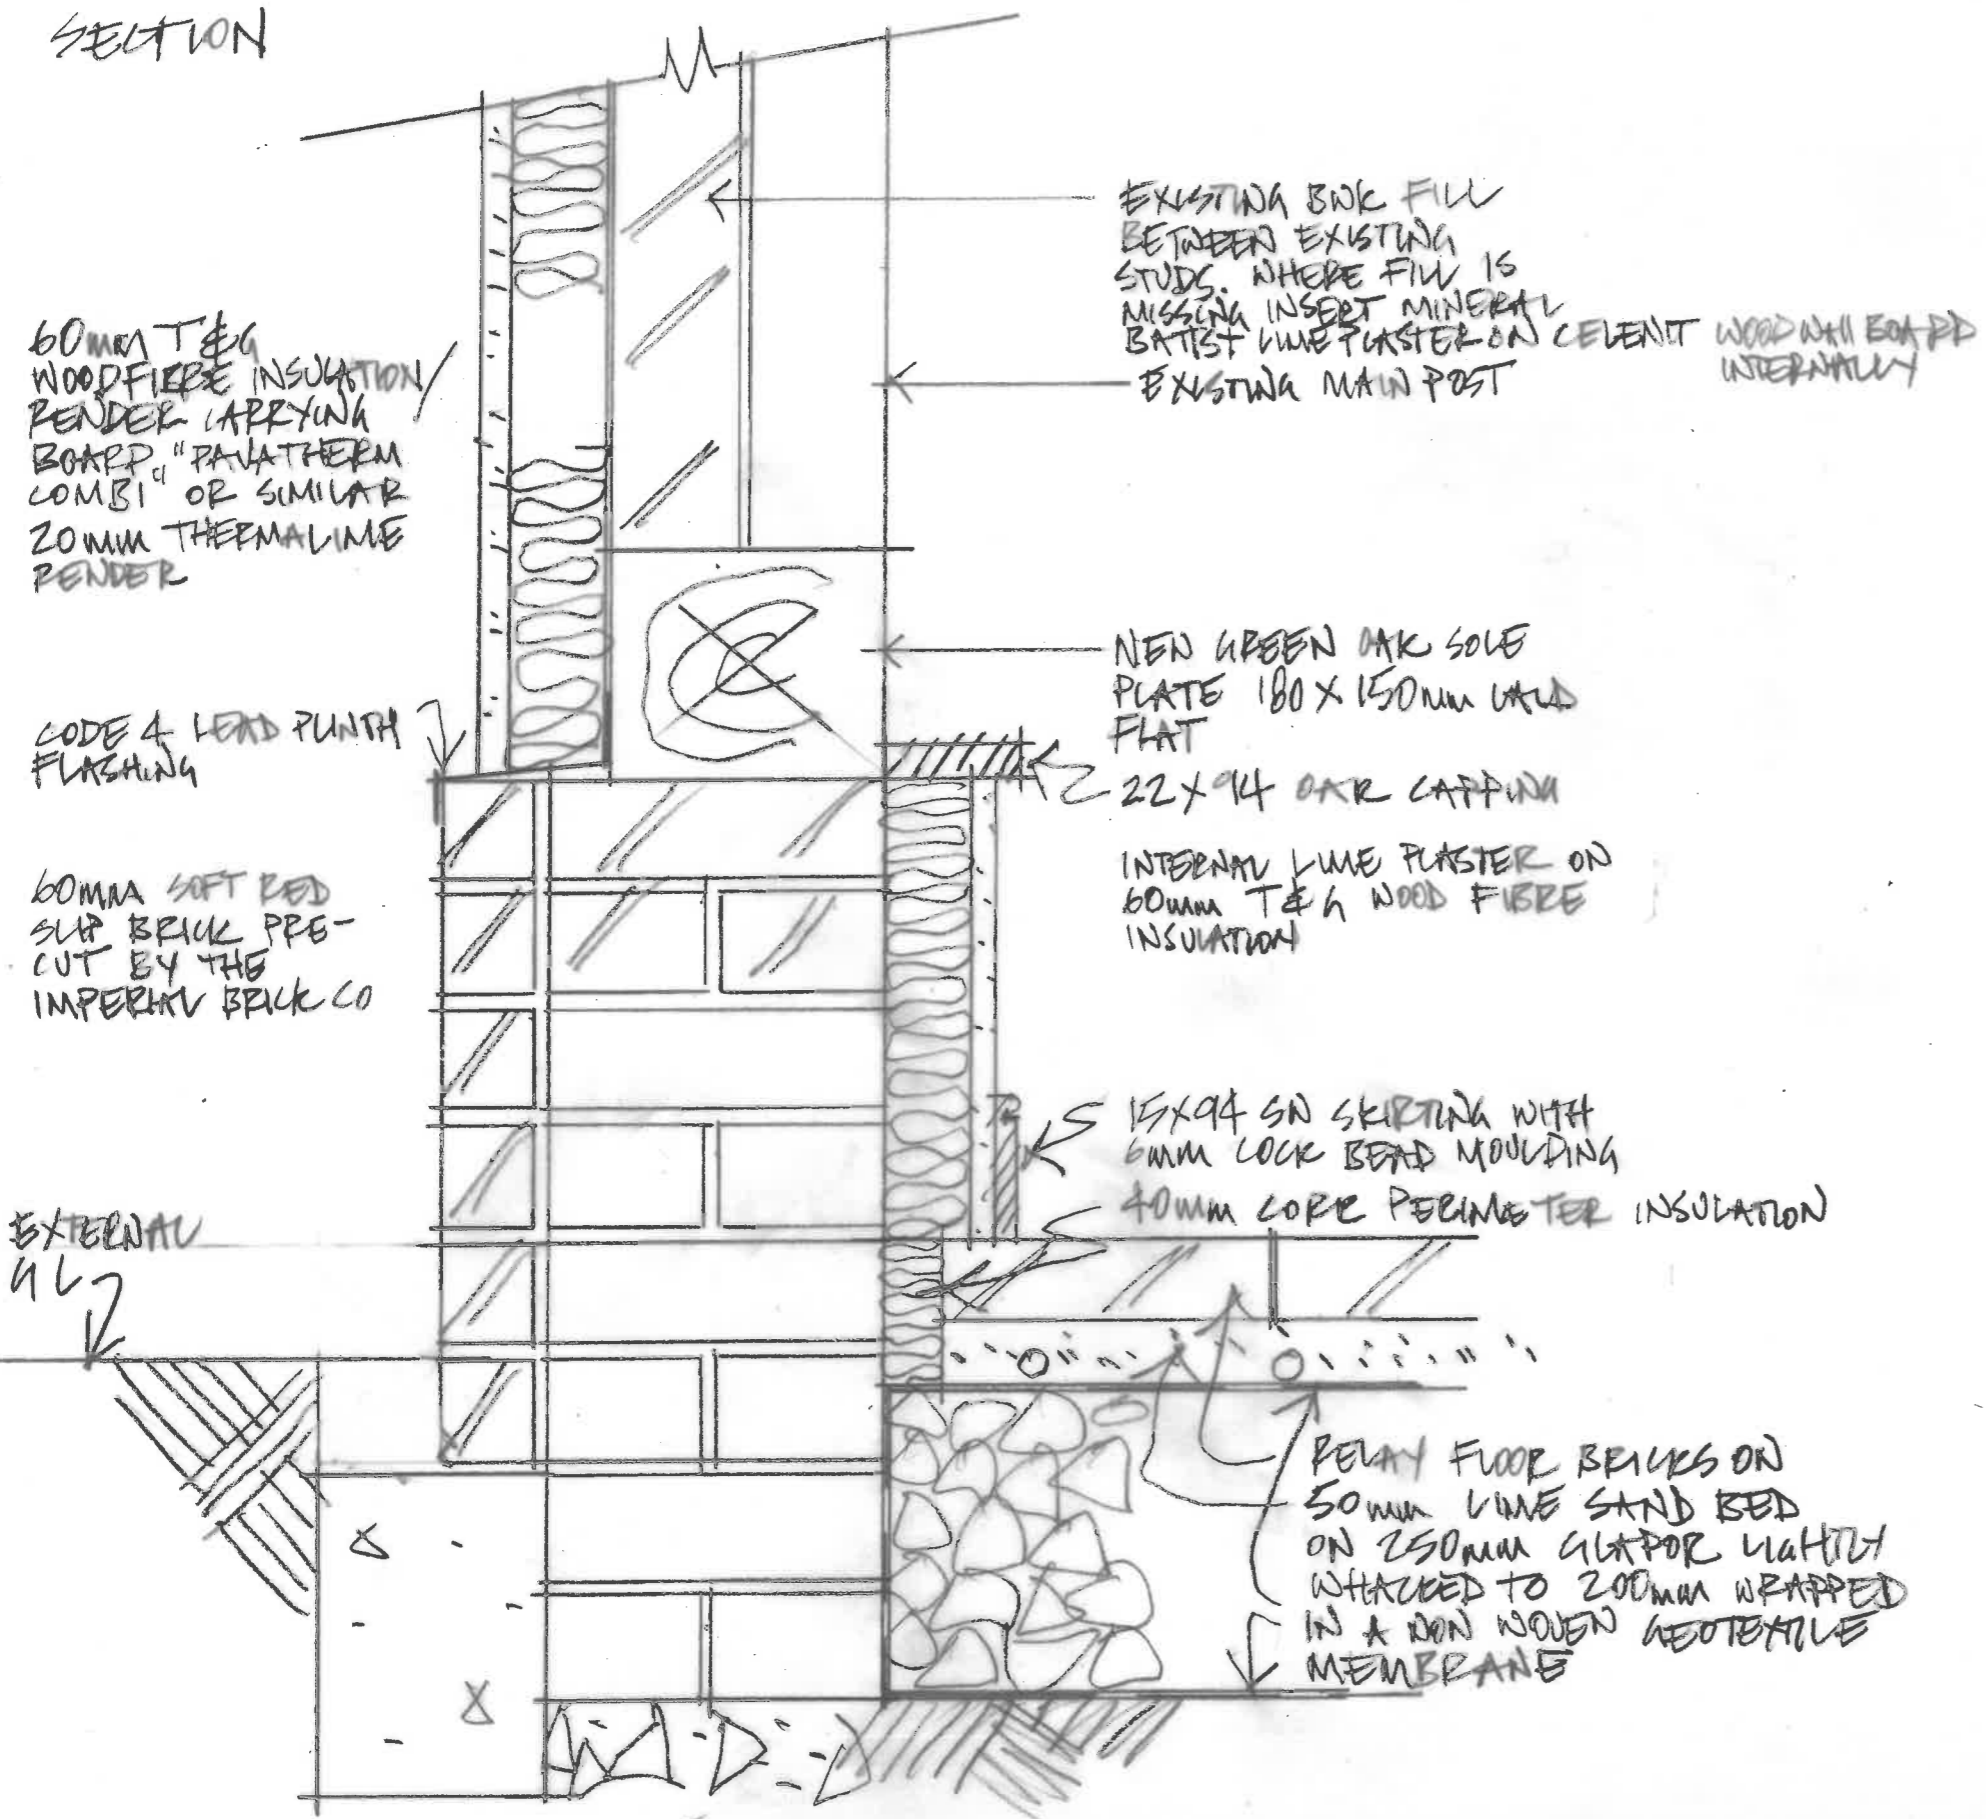

PLAN

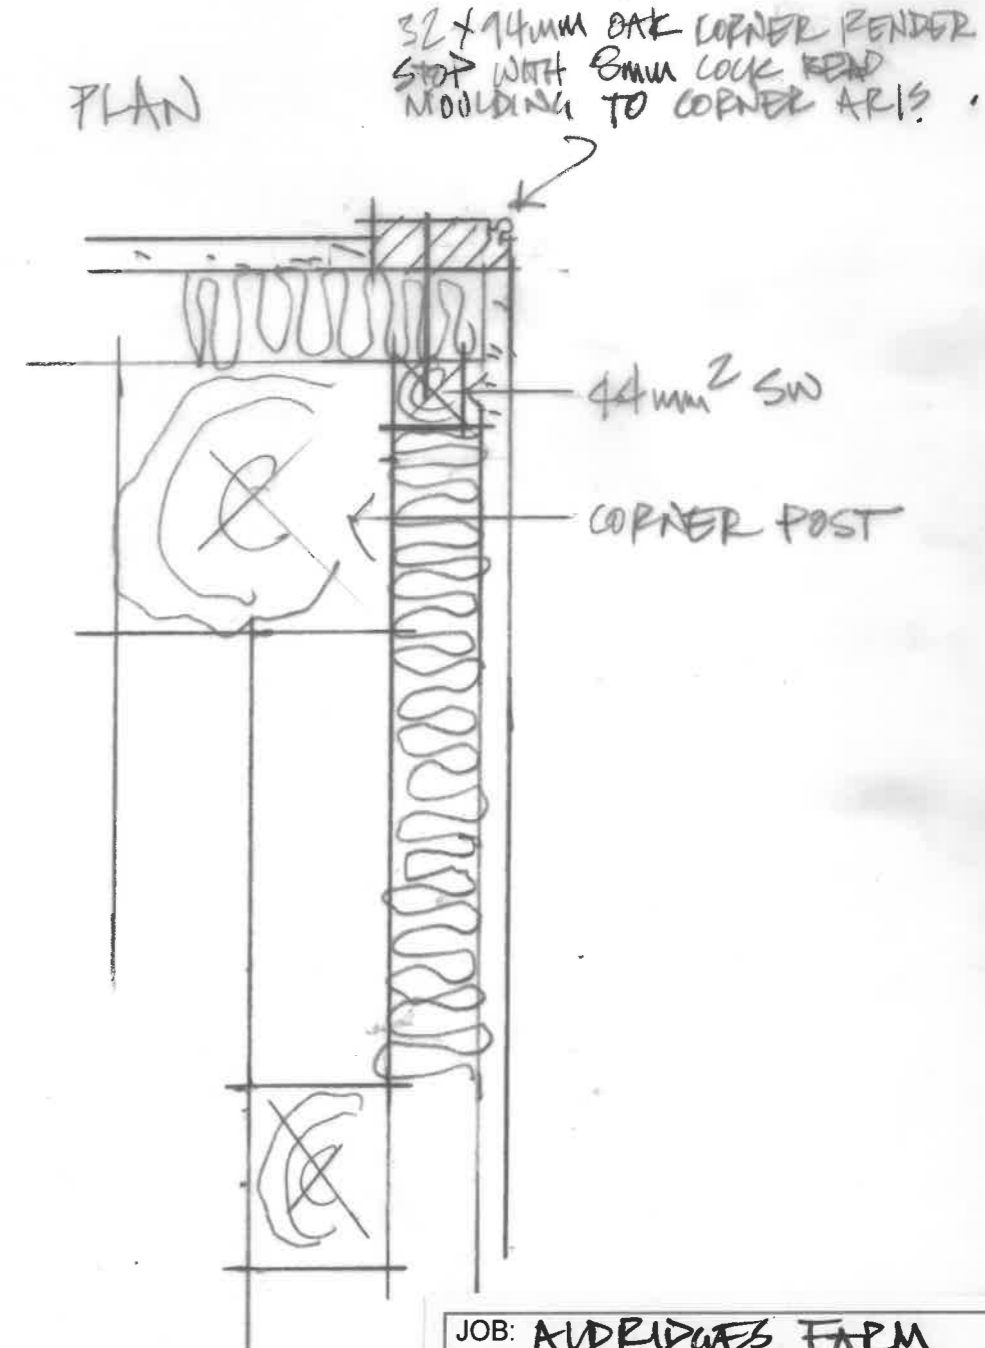

JOB: AUDRIDGES FARM  
LAXFIELD

TITLE: DETAIL SECTION &  
PLAN OF INSULATION

SCALE: 1:5 @ A3

DATE: JUNE 2023

**GORNIAK & MCKECHNIE**  
ARCHITECTS • DESIGNERS

Studio 37 Church Street,  
Eye, Suffolk, IP23 7BD

T 01728 860 830  
E gmi@d@gorniakandmckechnie.co.uk  
W gorniakandmckechnie.com

JOB No: 1884

DRWG No. 1001