

09/06/23

Revisions

A	Preliminary Issue
B	Door Style Amended

Notes

This drawing is to be read in conjunction with all other relevant drawings, specifications and calculations etc.



This drawing must not be reissued loaned or copied without consent of Gorniak & Mckechnie Ltd. All errors, discrepancies should be reported to Gorniak & Mckechnie Ltd. immediately.

Studio 37
37 Church Street
Eye
Suffolk
IP23 7BD

Tel: 01728 860 830
E: gmtd@gorniakandmckechnie.co.uk
W: www.gorniakandmckechnie.co.uk
I: @gorniakandmckechnie

Drawn By SCJ
Checked By TMcK
Scale 1:10@A3

Typical External Door Elevations

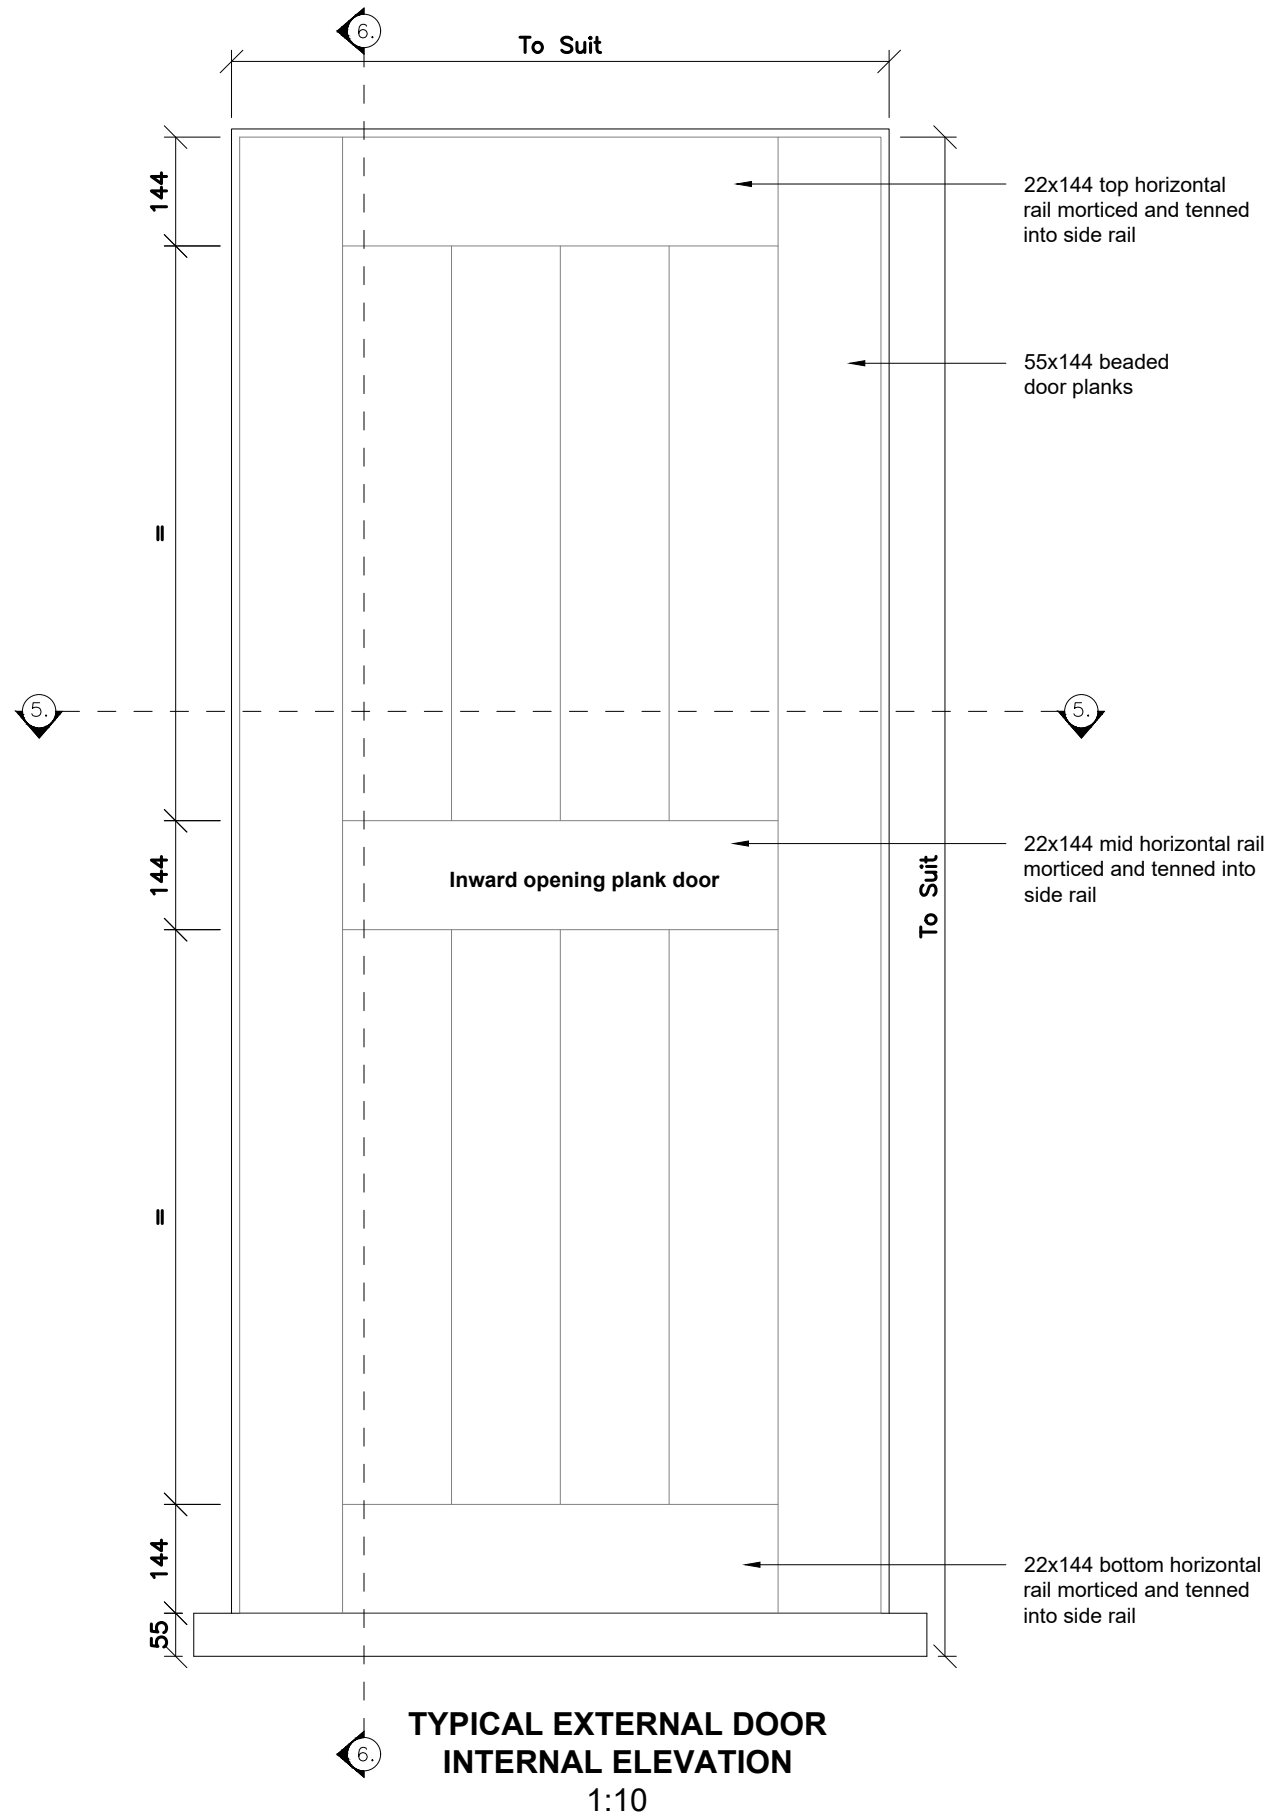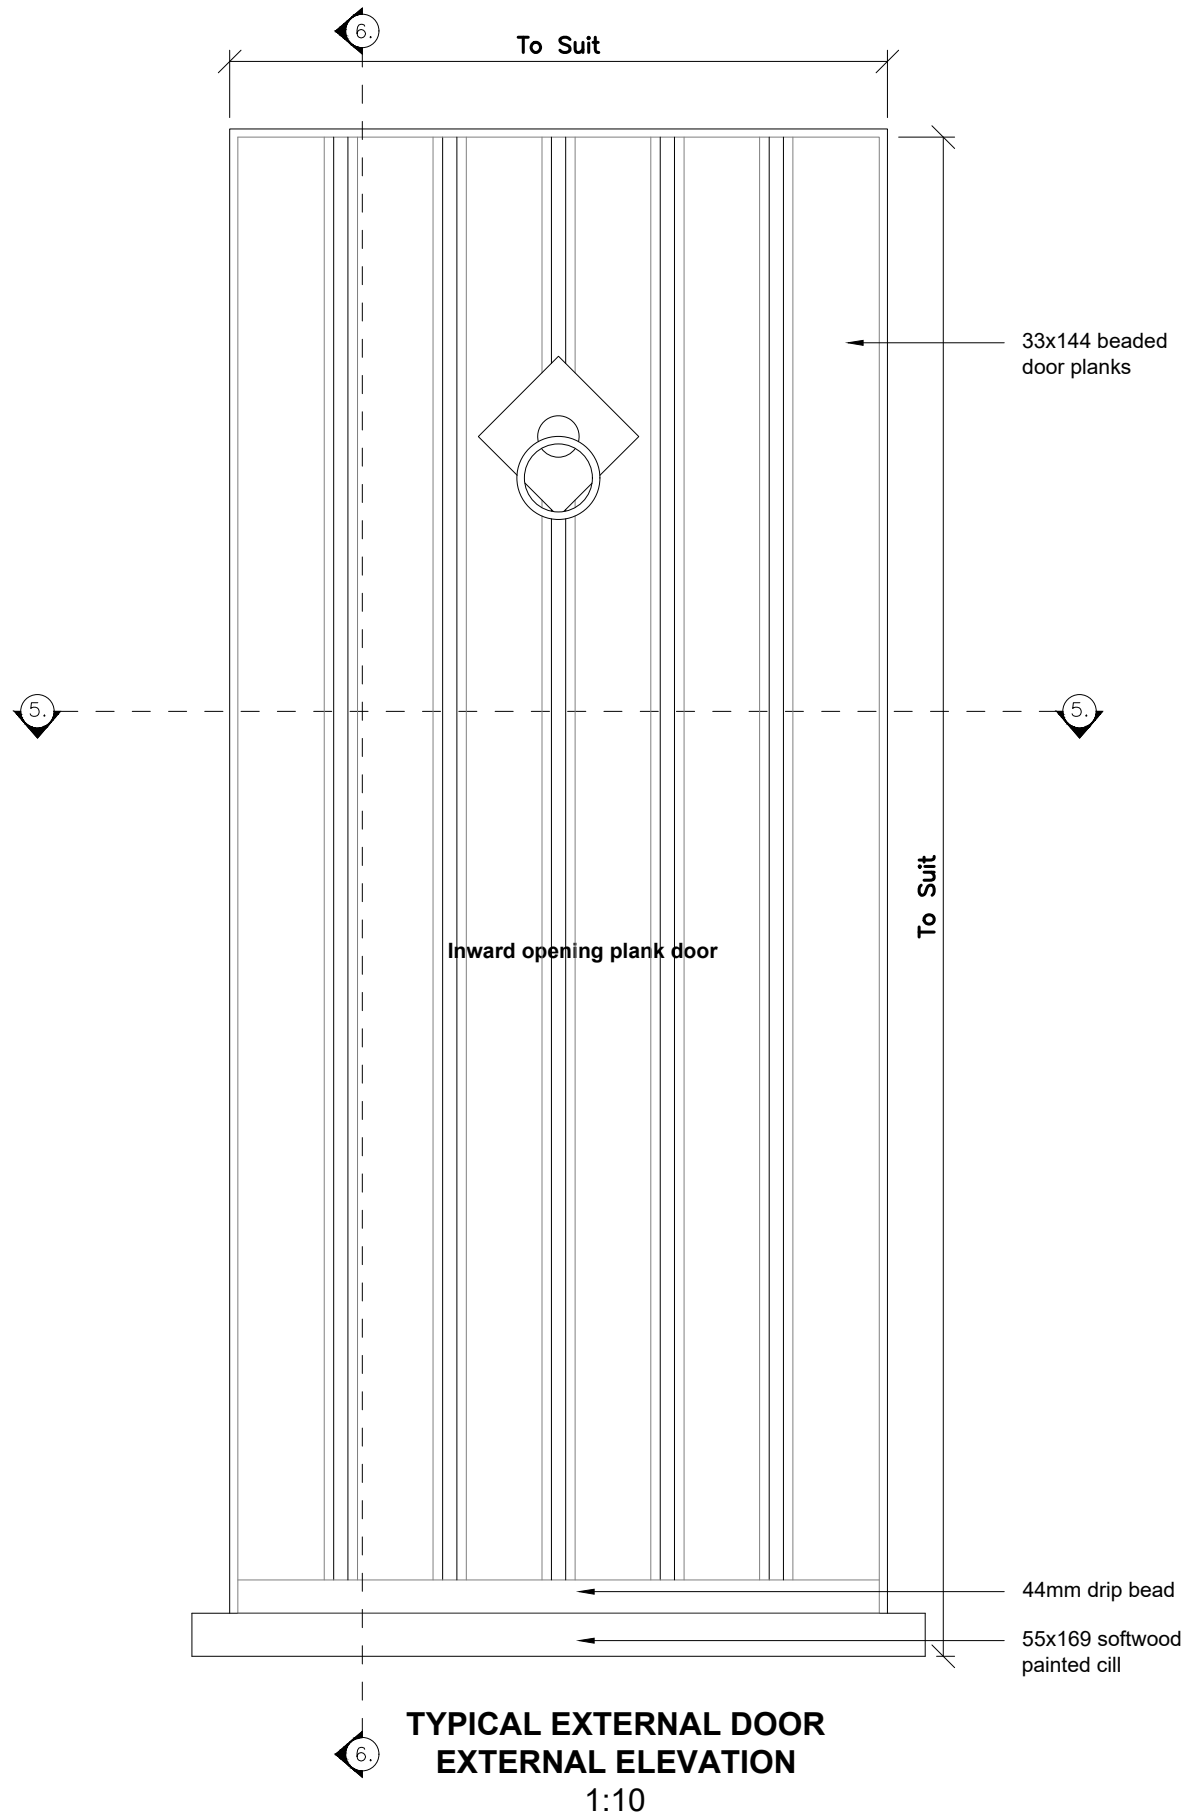

Revisions

A	Preliminary Issue
B	Door Style Amended

Notes
This drawing is to be read in conjunction with all other relevant drawings, specifications and calculations etc.


This drawing must not be reissued loaned or copied without consent of Gorniak & Mckechnie Ltd. All errors, discrepancies should be reported to Gorniak & Mckechnie Ltd. immediately.

Studio 37
37 Church Street
Eye
Suffolk
IP23 7BD


Tel: 01728 860 830
E: gm ltd@gorniakandmckechnie.co.uk
W: www.gorniakandmckechnie.co.uk
I: @gorniakandmckechnie

Drawn By SCJ
Checked By TMcK
Scale 1:2@A3

Typical Plan on 5-5

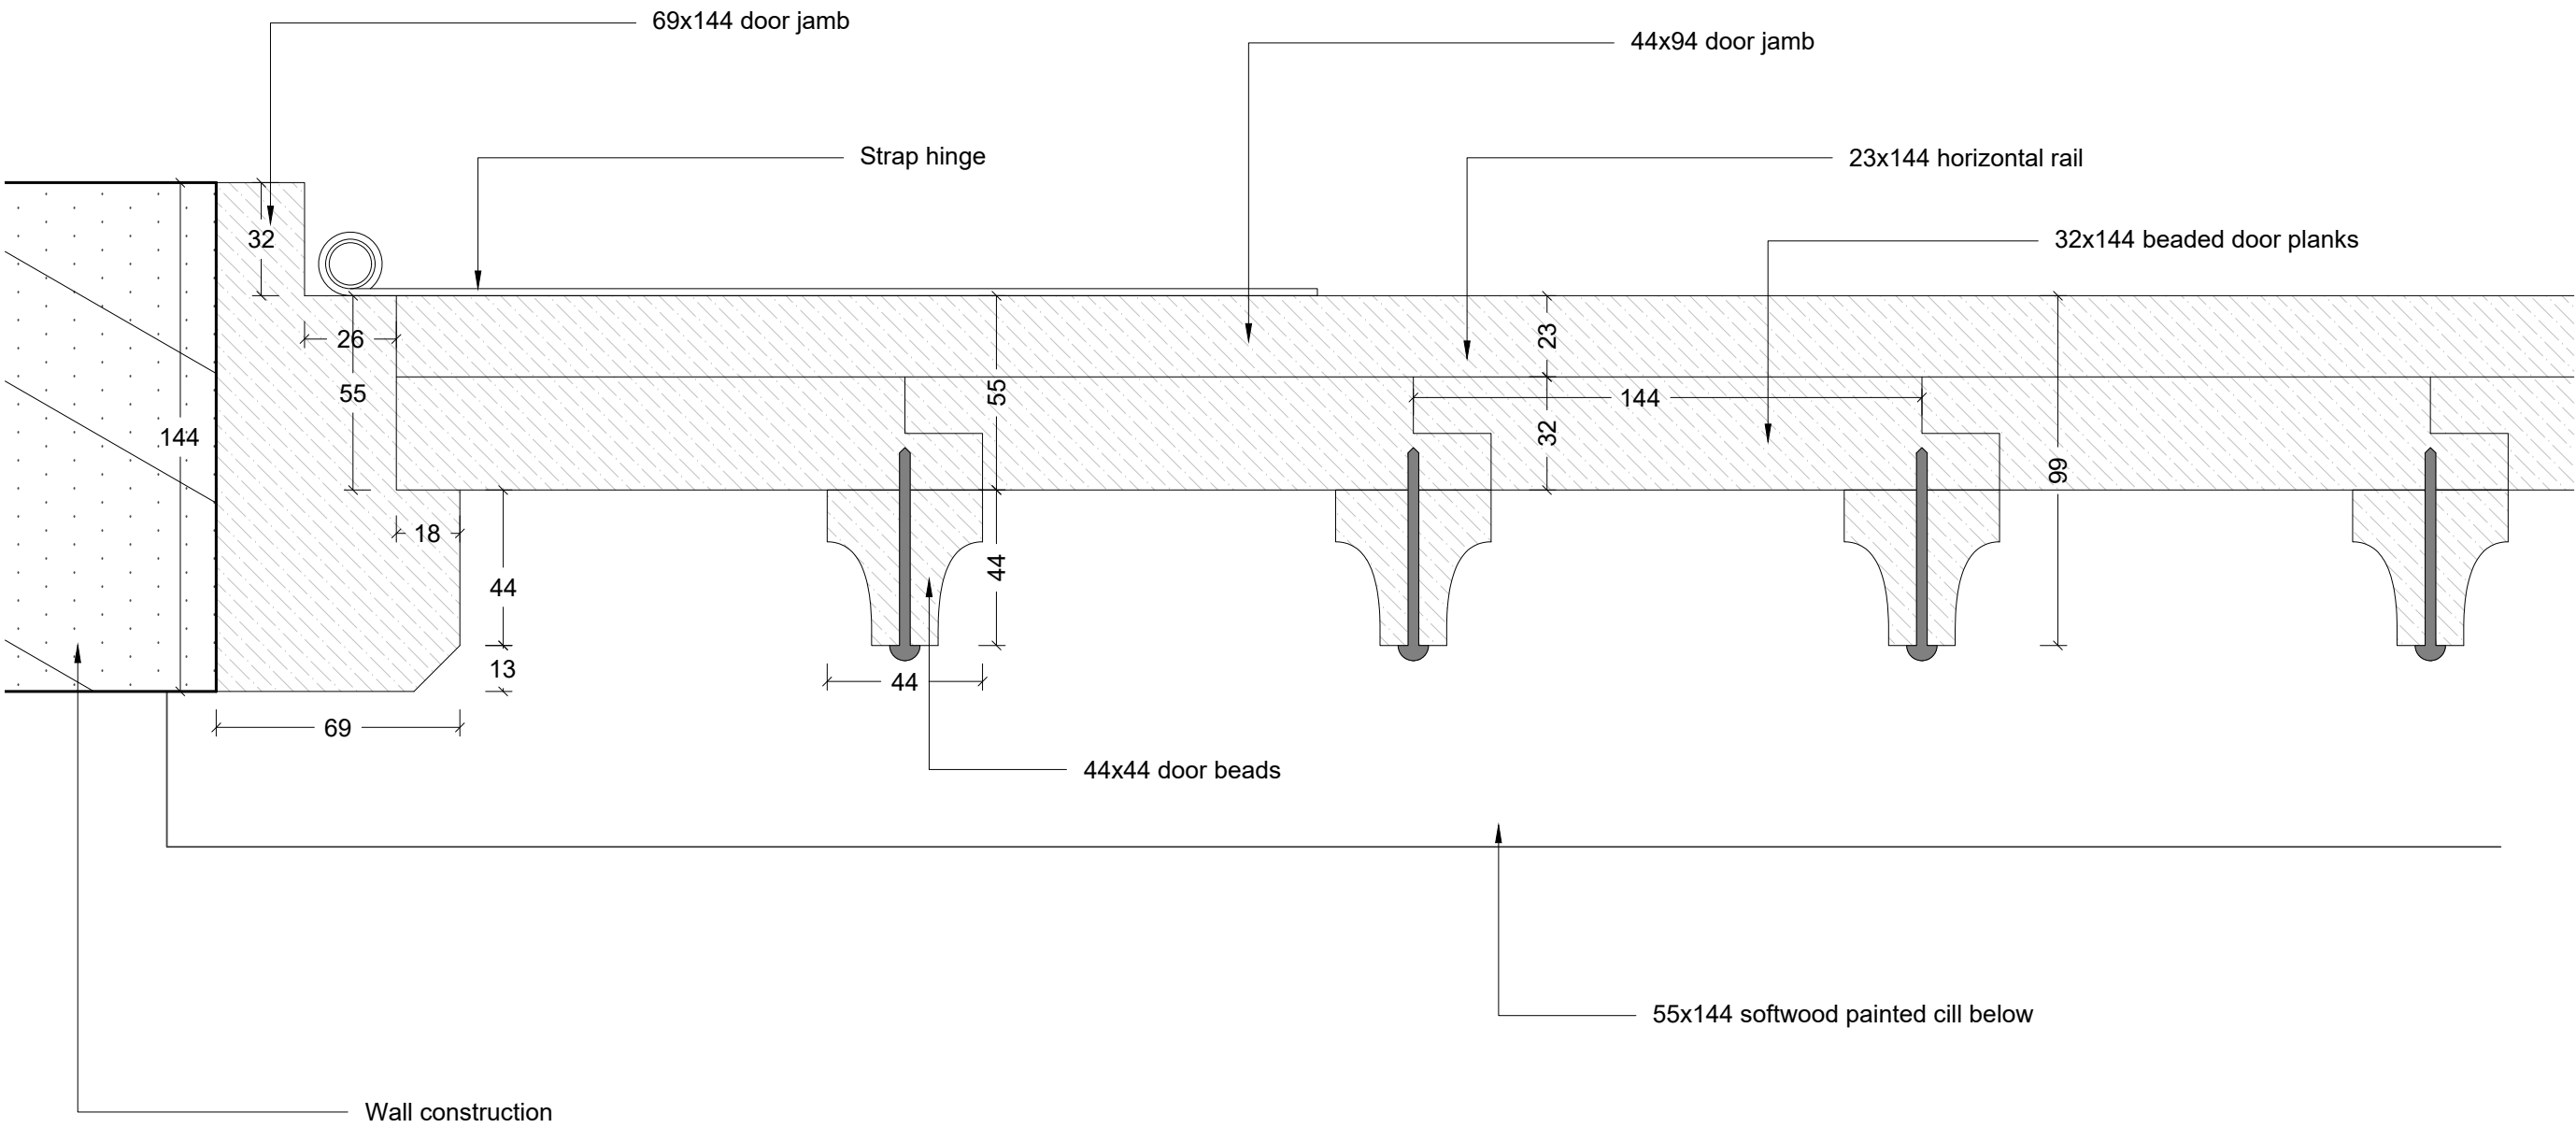

TYPICAL DOOR PLAN ON 5-5
1:2

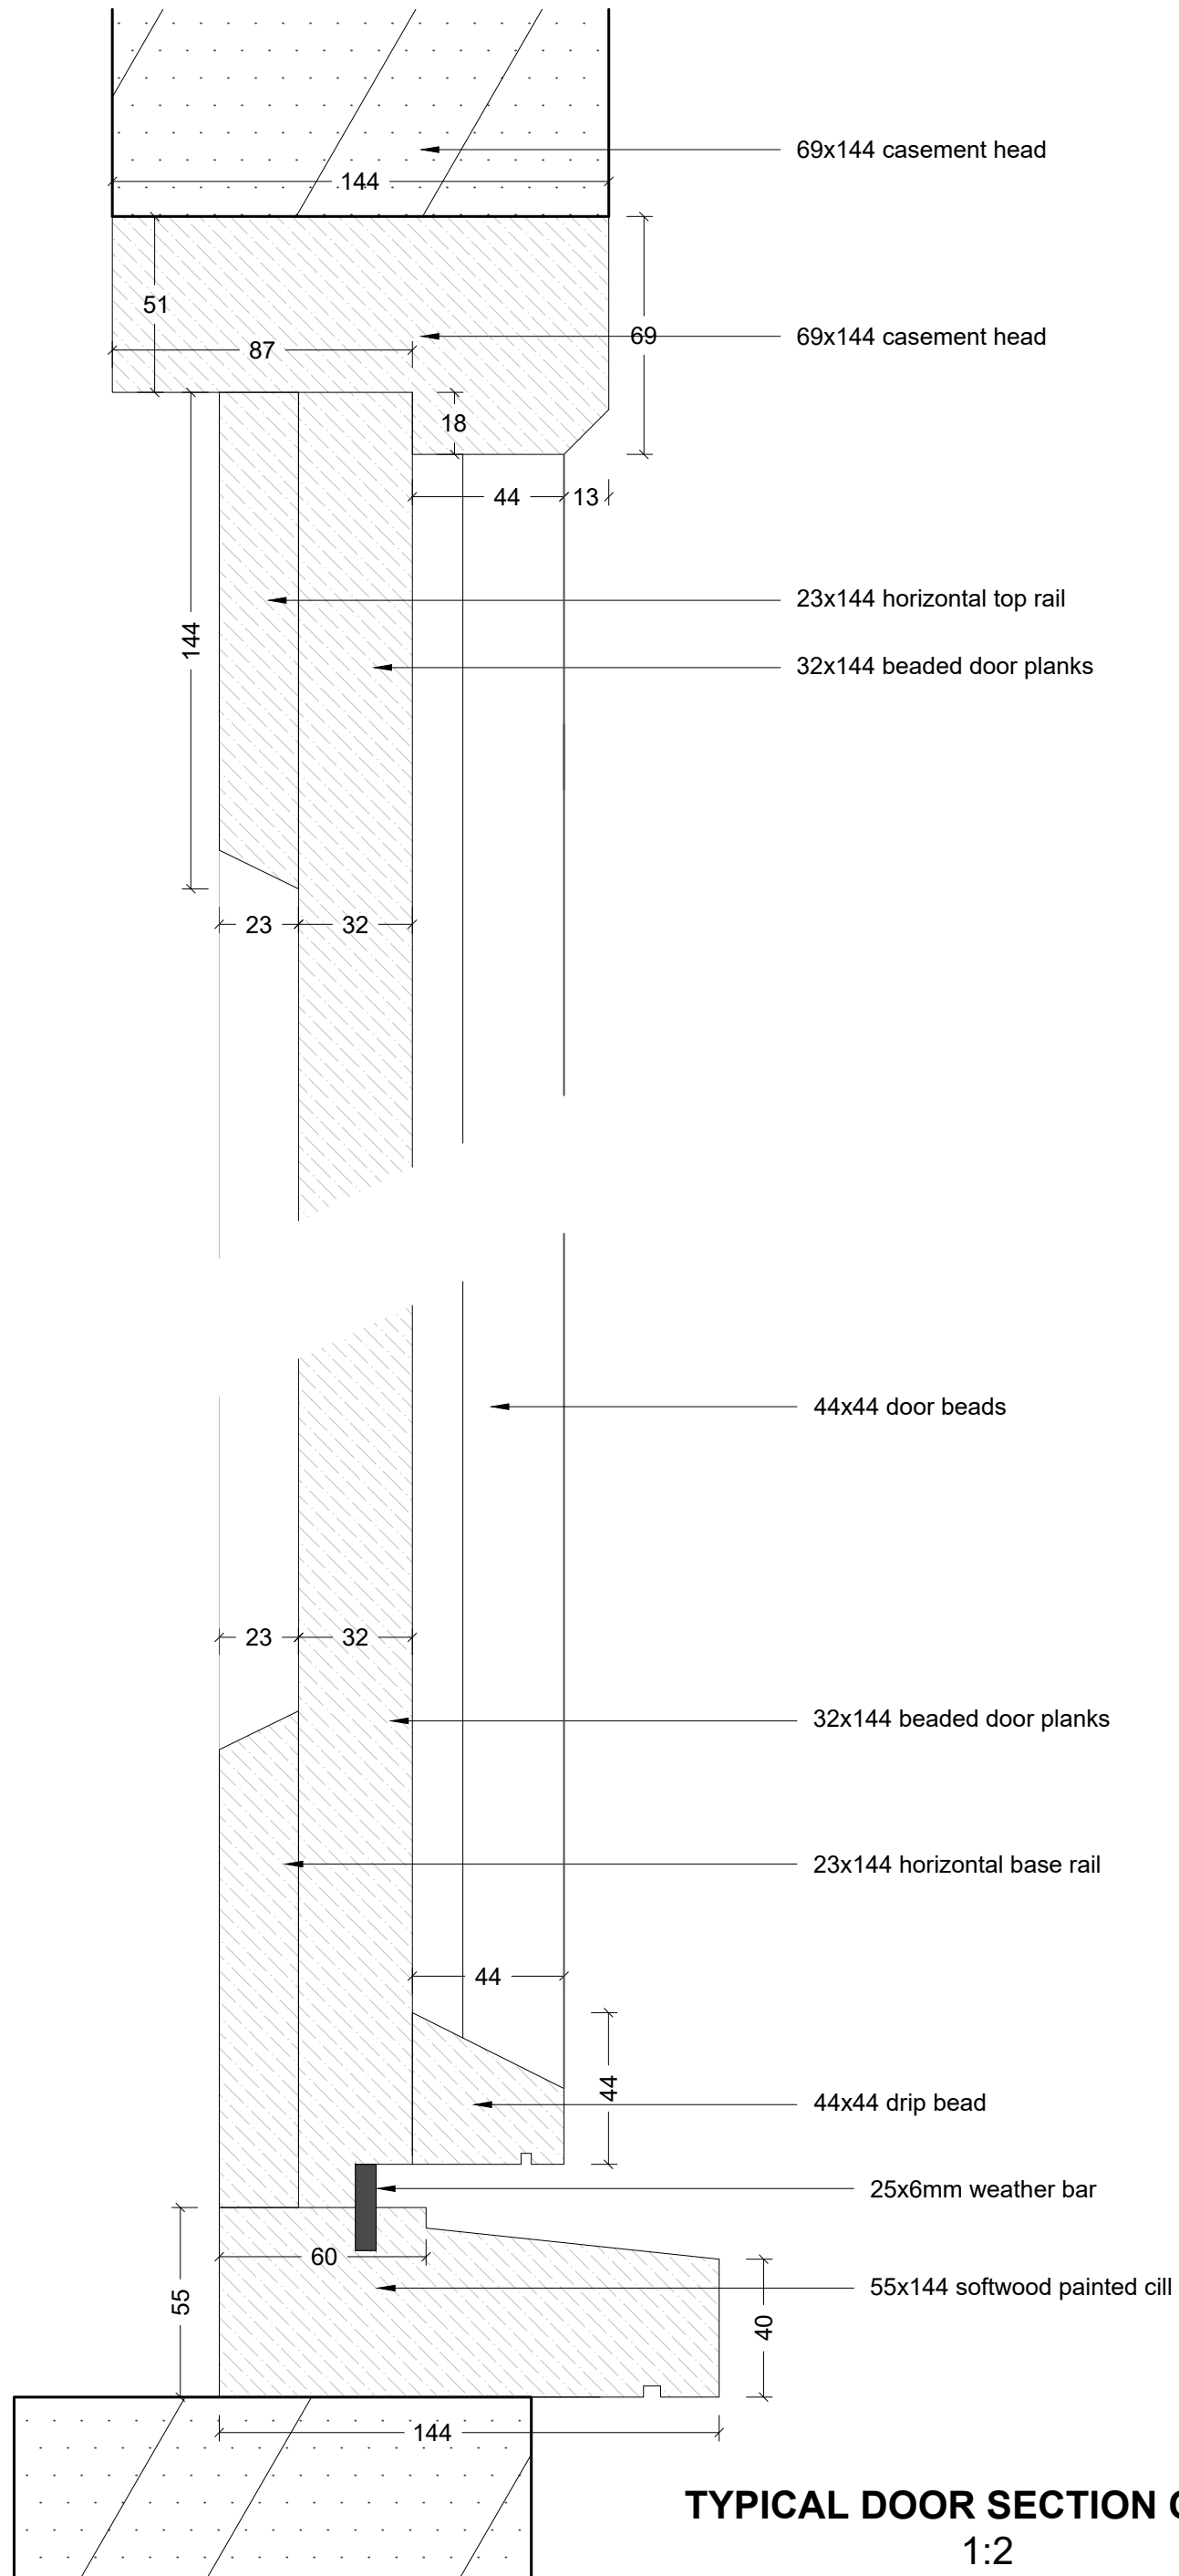

TYPICAL DOOR SECTION ON 6-6
1:2



Aldridges Farm
Client: Mr. & Mrs. Dawson
Aldridges Farm, Fressingfield
Road, Laxfield, IP13 8EN

Project No. 1884

09/06/23

Revisions

A	Preliminary Issue
B	Door Style Amended

Notes

This drawing is to be read in conjunction with all other relevant drawings, specifications and calculations etc.

This drawing must not be reissued loaned or copied without consent of Gorniak & Mckechnie Ltd. All errors, discrepancies should be reported to Gorniak & Mckechnie Ltd. immediately.

Studio 37
37 Church Street
Eye
Suffolk
IP23 7BD

Tel: 01728 860 830
E: gmltd@gorniakandmckechnie.co.uk
W: www.gorniakandmckechnie.co.uk
I: @gorniakandmckechnie

Drawn By SCJ
Checked By TMcK
Scale 1:2@A3

Typical Section on 6-6

A1.606

Sheet No. © 2022