

Revisions

A	Preliminary Issue

Notes
This drawing is to be read in conjunction with all other relevant drawings, specifications and calculations etc.


This drawing must not be reissued loaned or copied without consent of Gorniak & Mckechnie Ltd. All errors, discrepancies should be reported to Gorniak & Mckechnie Ltd. immediately.

Studio 37
37 Church Street
Eye
Suffolk
IP23 7BD


Tel: 01728 860 830
E: gmilt@gorniakandmckechnie.co.uk
W: www.gorniakandmckechnie.co.uk
I: @gorniakandmckechnie

Drawn By SCJ
Checked By TMcK
Scale 1:10@A3

Typical Internal Door Elevations

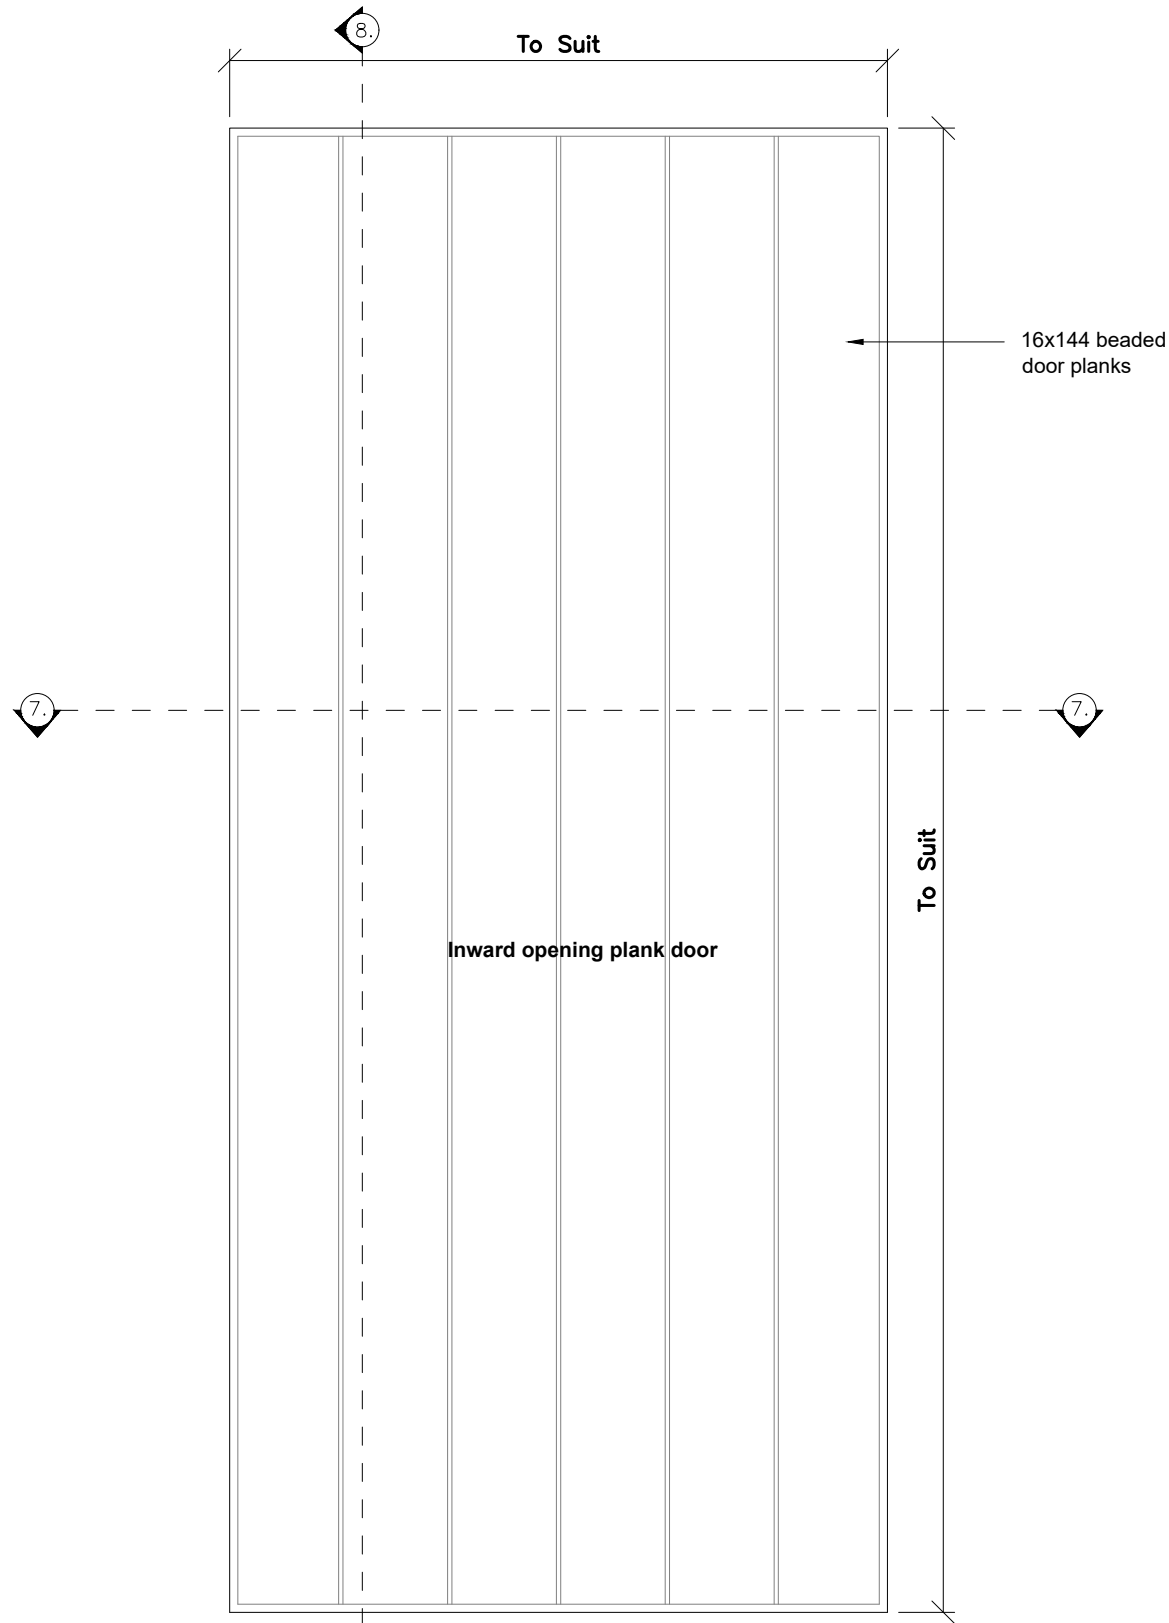

**TYPICAL INTERNAL DOOR
EXTERNAL ELEVATION**
1:10

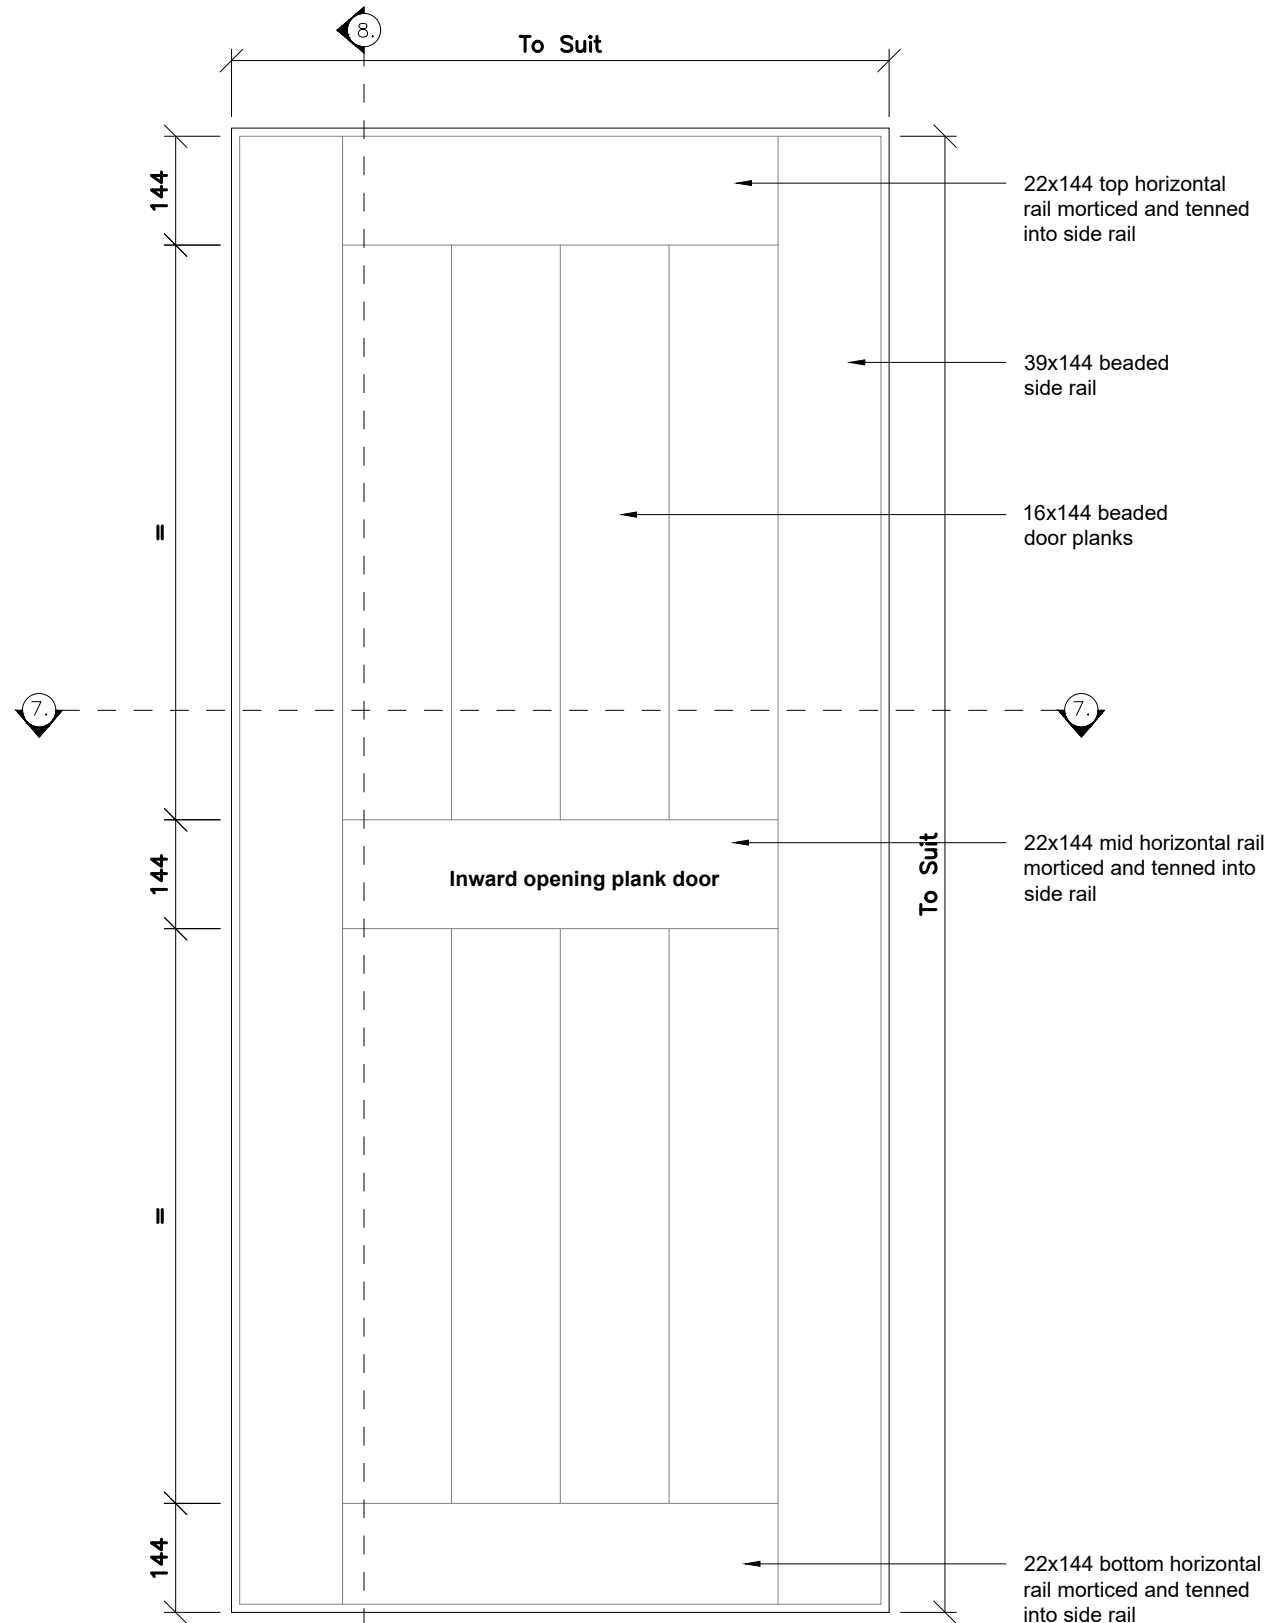

**TYPICAL INTERNAL DOOR
INTERNAL ELEVATION**
1:10

09/06/23

Revisions

A	Preliminary Issue

Notes

This drawing is to be read in conjunction with all other relevant drawings, specifications and calculations etc.


This drawing must not be reissued loaned or copied without consent of Gorniak & Mckechnie Ltd. All errors, discrepancies should be reported to Gorniak & Mckechnie Ltd. immediately.

Studio 37
37 Church Street
Eye
Suffolk
IP23 7BD


Tel: 01728 860 830
E: gm ltd@gorniakandmckechnie.co.uk
W: www.gorniakandmckechnie.co.uk
I: @gorniakandmckechnie

Drawn By SCJ
Checked By TMcK
Scale 1:2@A3

Typical Plan on 7-7

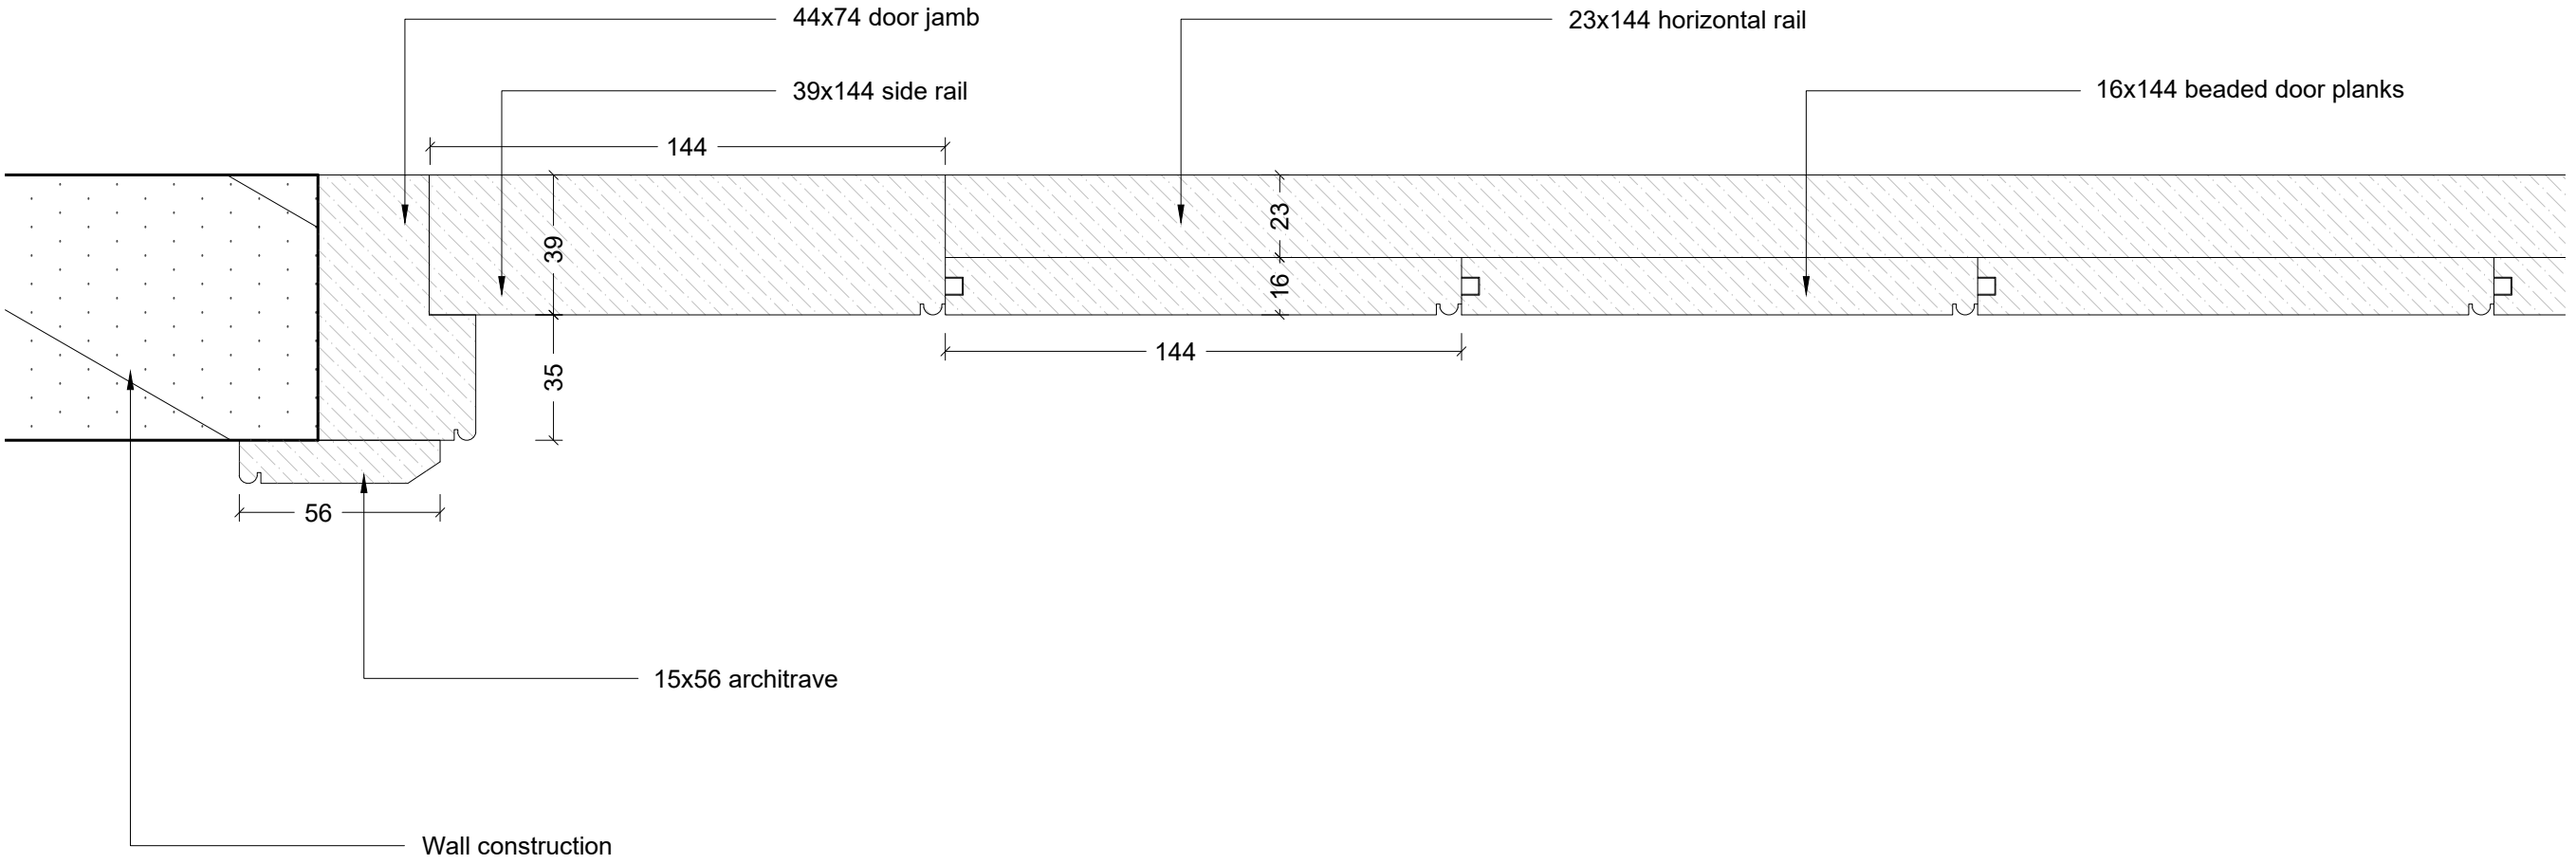

TYPICAL INTERNAL DOOR PLAN ON 7-7
1:2

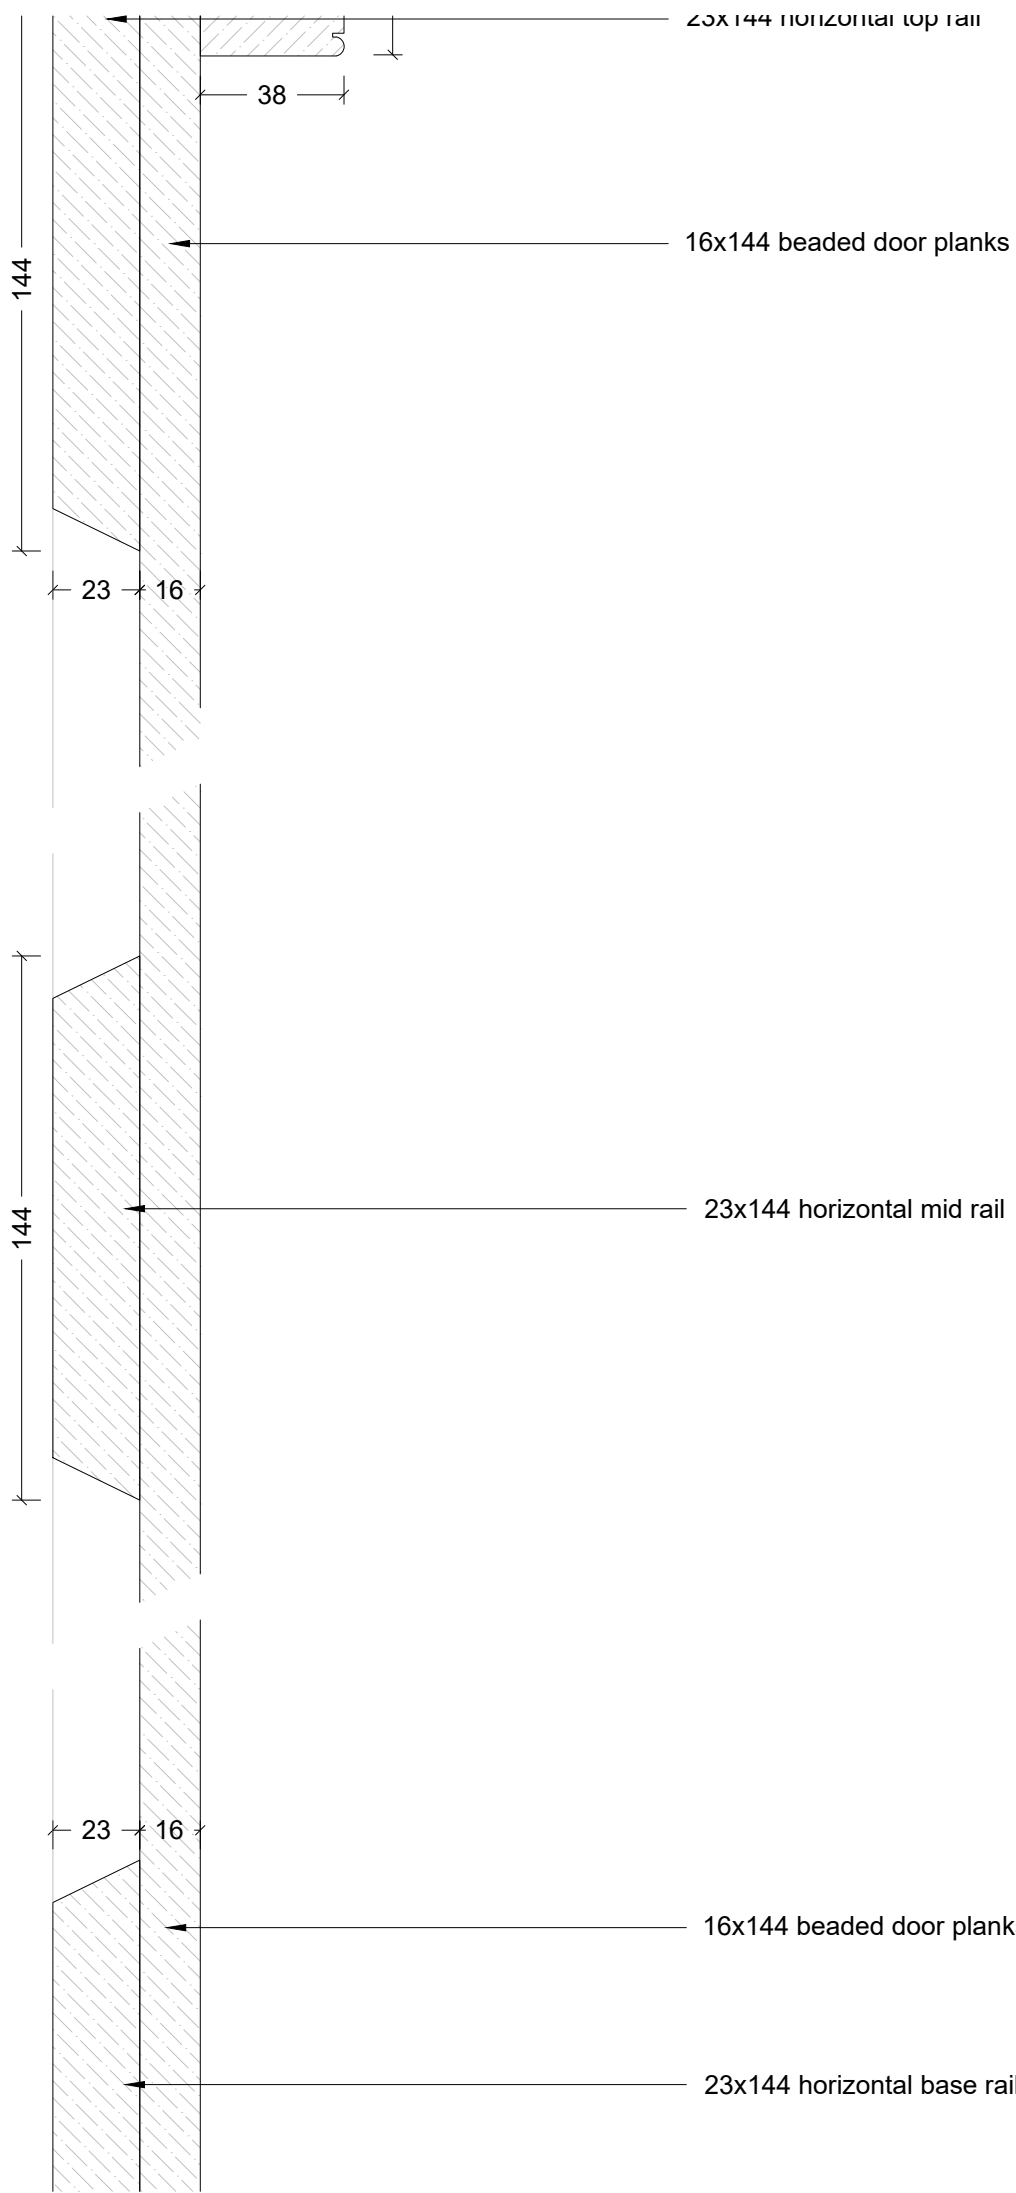

Aldridges Farm

Client : Mr. & Mrs. Dawson

Aldridges Farm, Fressingfield
Road, Laxfield, IP13 8EN

Project No. 1884

09/06/23

Revisions

A	Preliminary Issue

Notes

This drawing is to be read in conjunction with all other relevant drawings, specifications and calculations etc.

This drawing must not be reissued loaned or copied without consent of Gorniak & Mckechnie Ltd. All errors, discrepancies should be reported to Gorniak & Mckechnie Ltd. immediately.