


4 Church Road, IP14 5SF Mendlesham

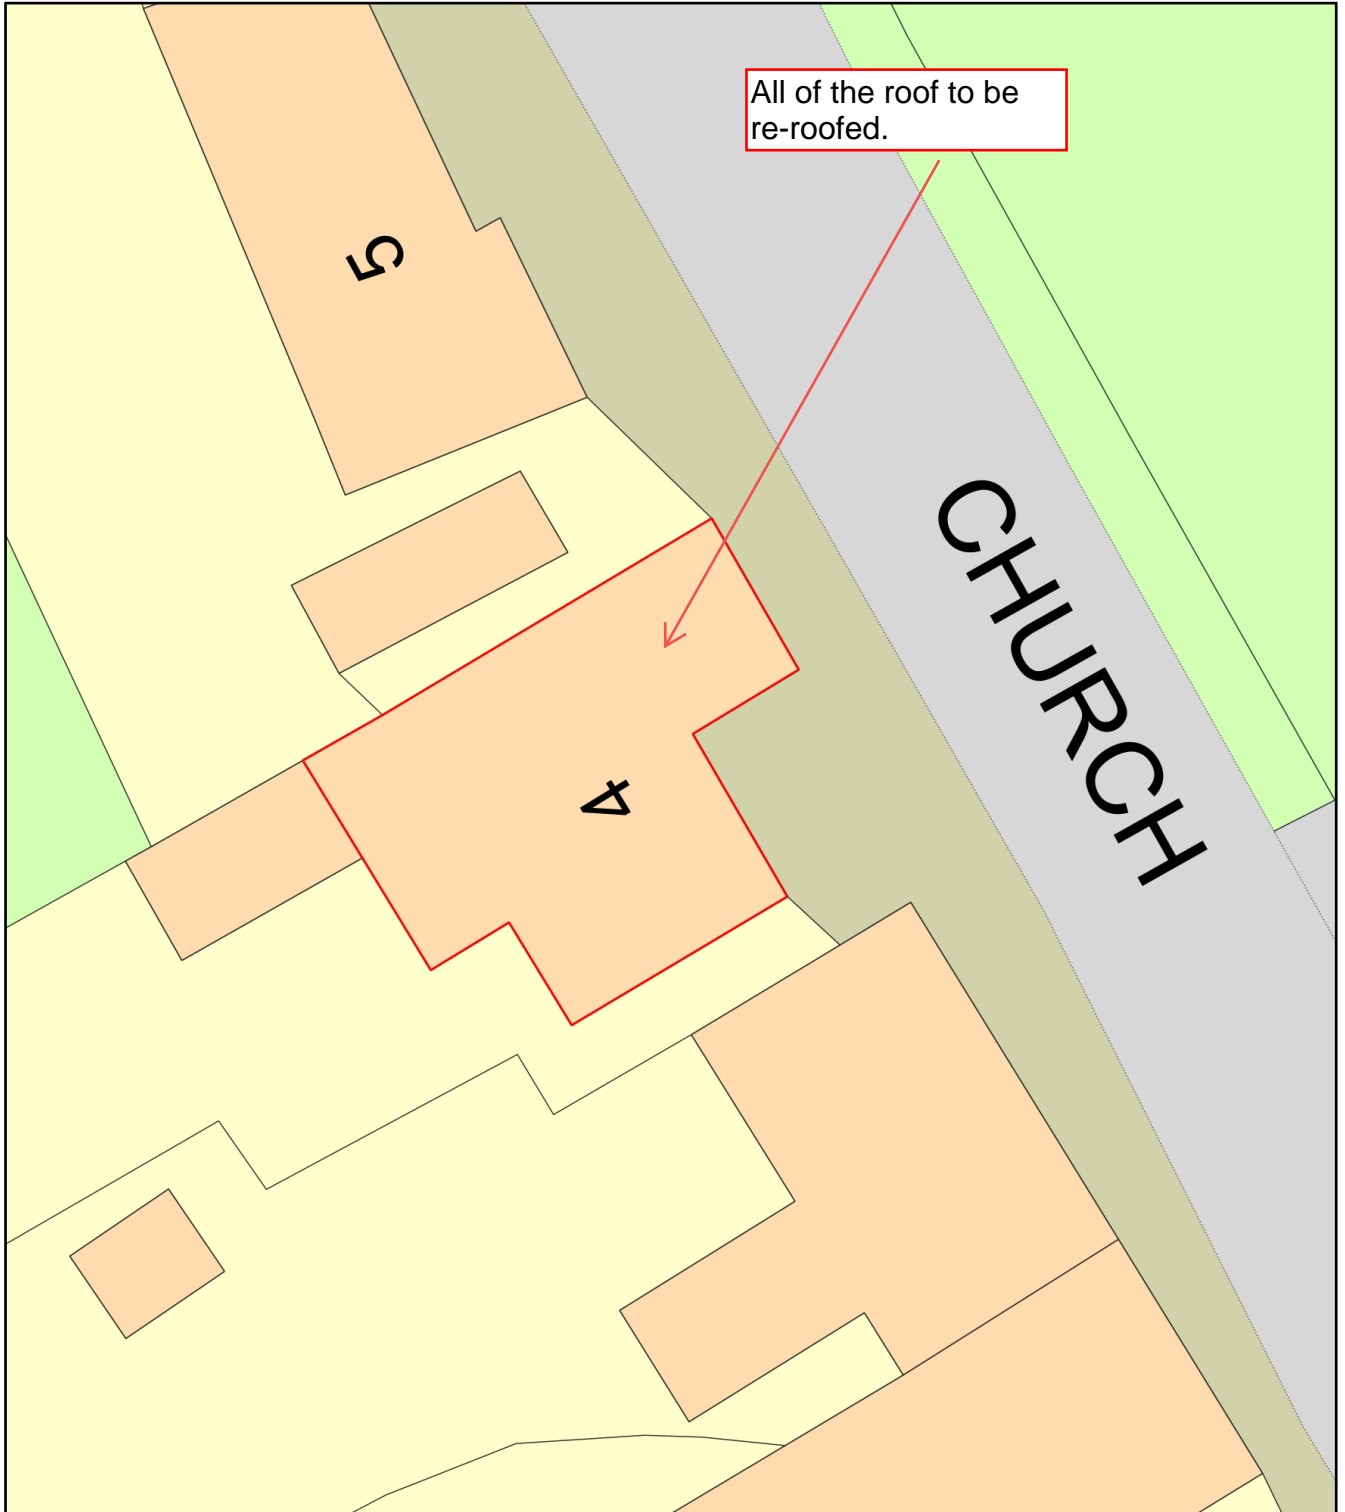

Plan Produced for: Sandie Judd
Date Produced: 20 Jun 2023
Plan Reference Number: TQRQM23171103301298
Scale: 1:200 @ A4