




Proposed Section A

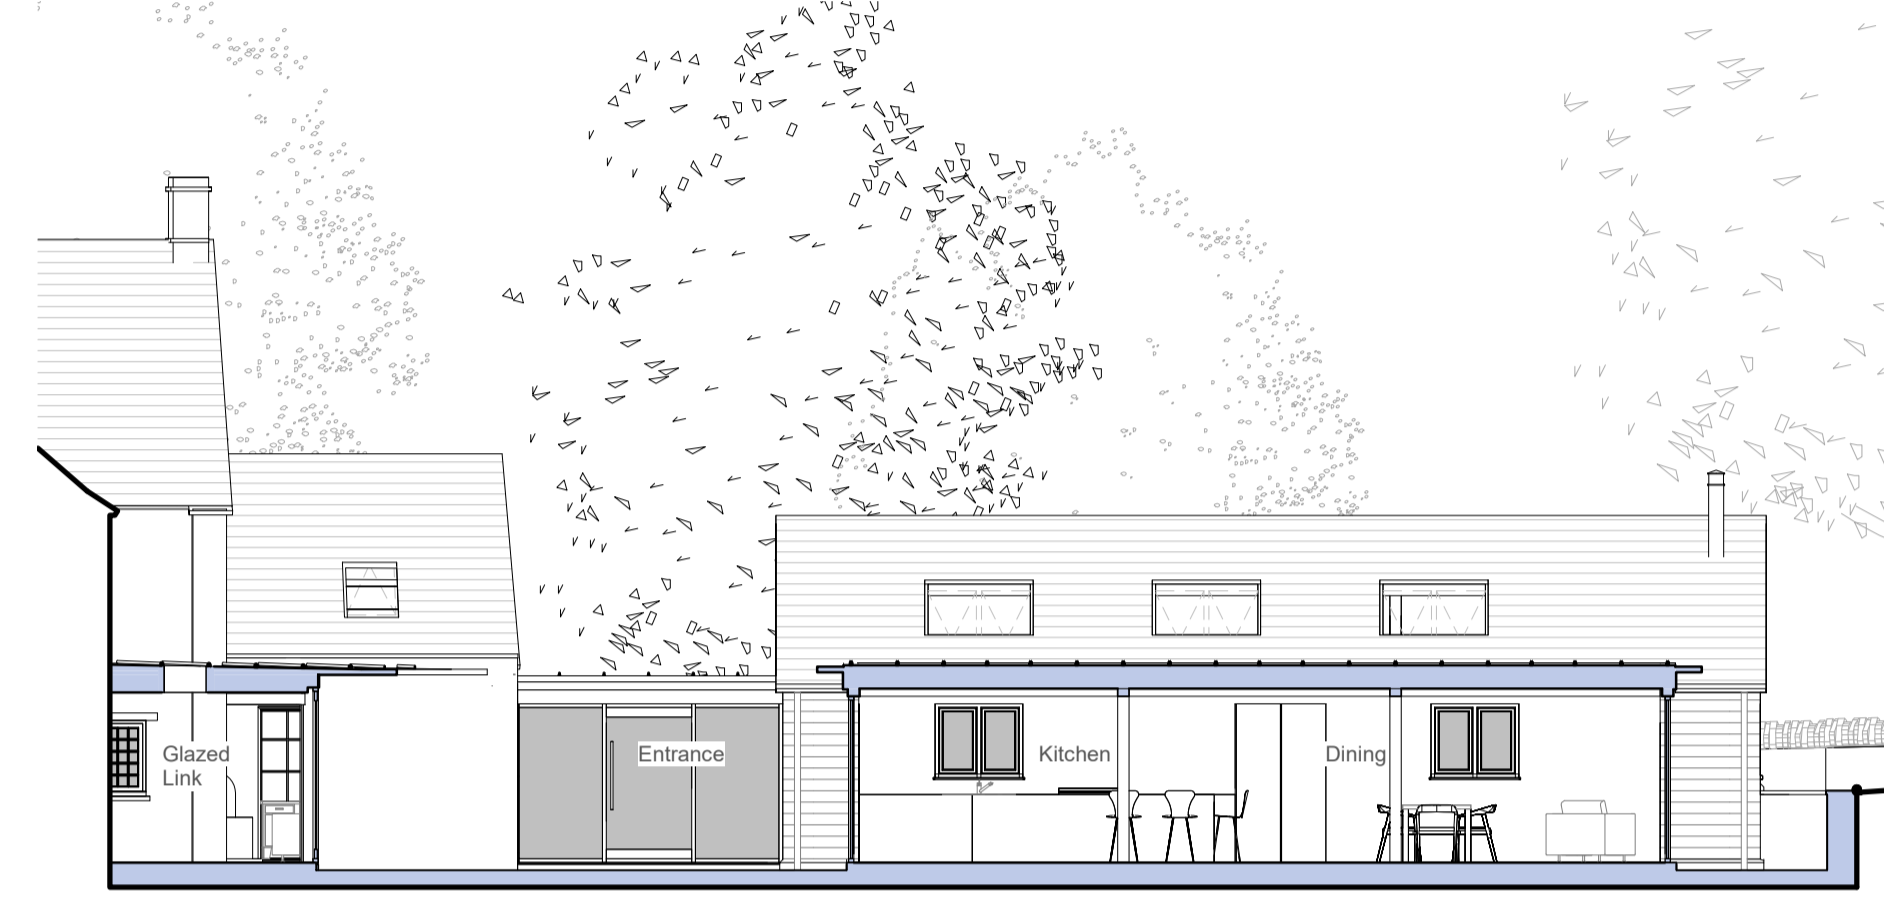

Proposed Section C

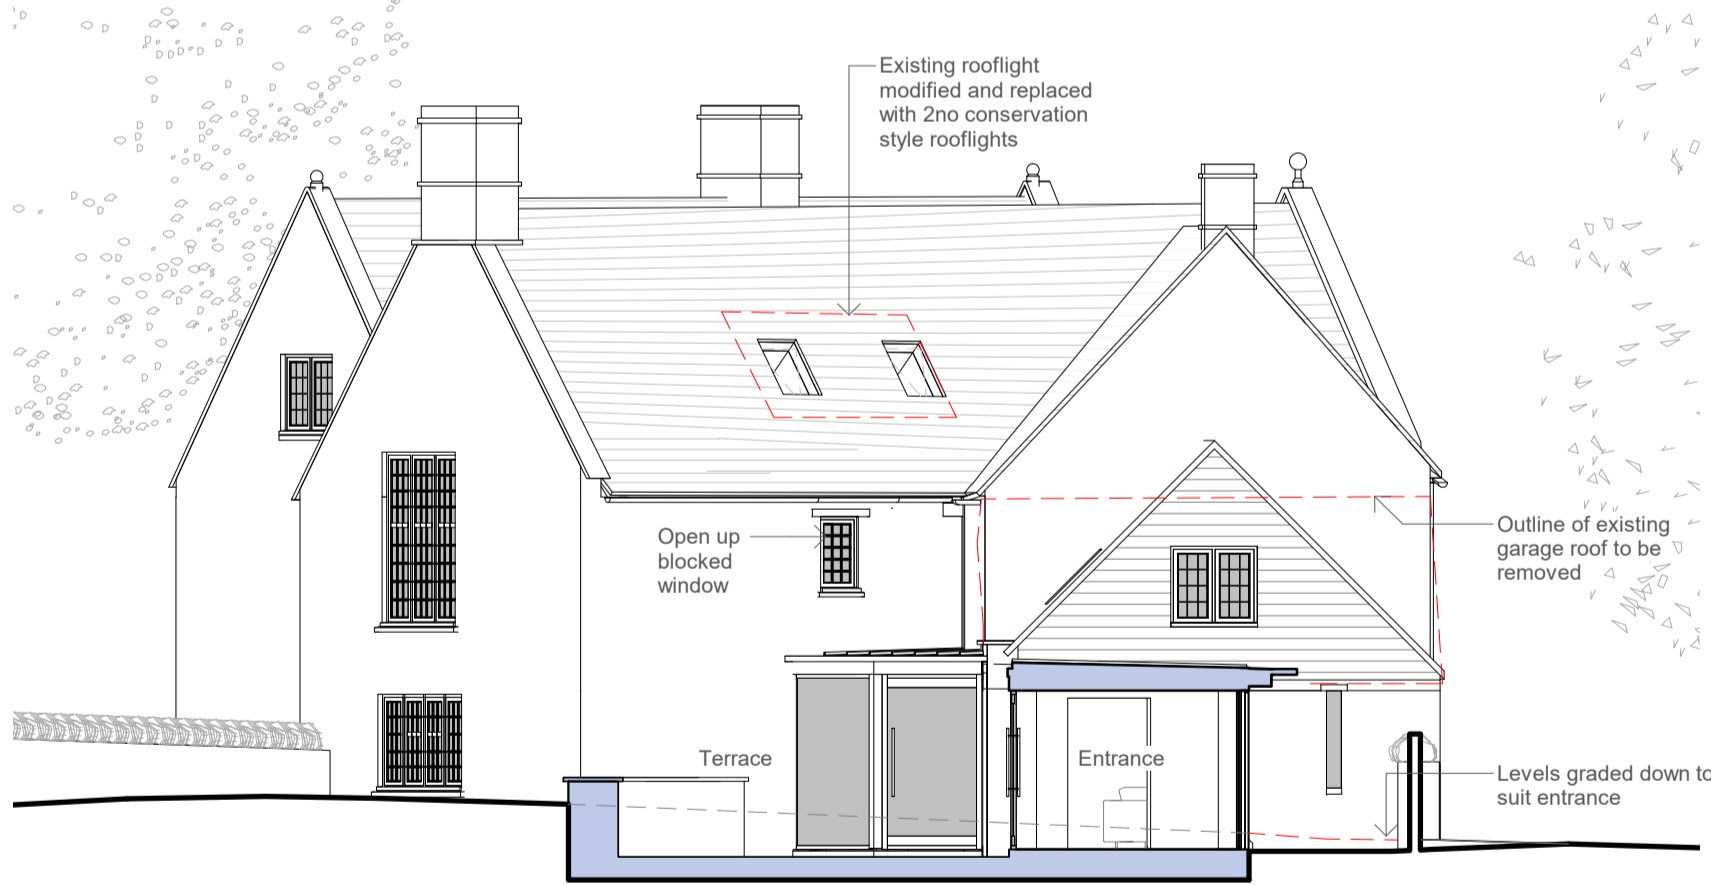

Proposed Section B

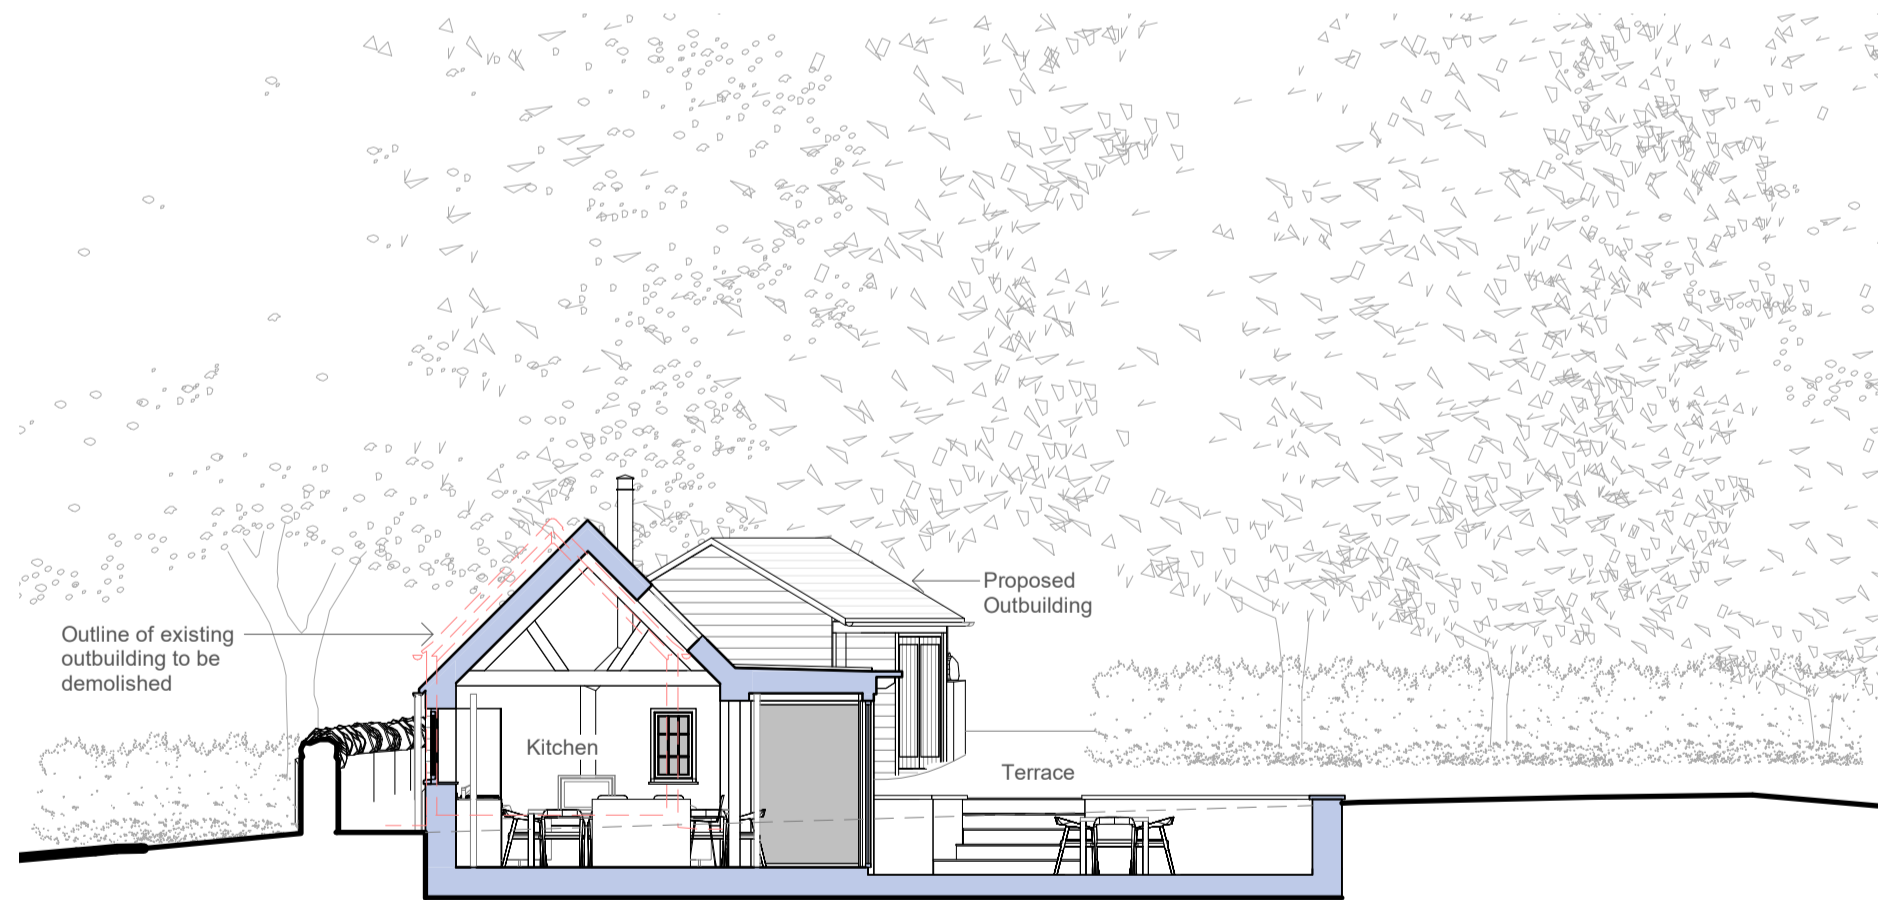

Proposed Section D
1:100