


MATERIALS LEGEND	
Hbs	Horizontal Timber Boarding (stained)
Vbo	Vertical Timber Boarding (natural oak)
Hbo	Horizontal Timber Boarding (natural oak)
Hfo	Horizontal Featheredge Timber Boarding (natural oak)
Ss	Natural Welsh Slates
Sre	Natural Slates Reclaimed from existing garage
Srp	Natural Slates Reclaimed from elsewhere to match existing
Mr	Flat Metal Roof with standing seam
Fl	Powder Coated Metal Flue



Proposed Elevation - North East
1:100



Proposed Elevation - North Extension

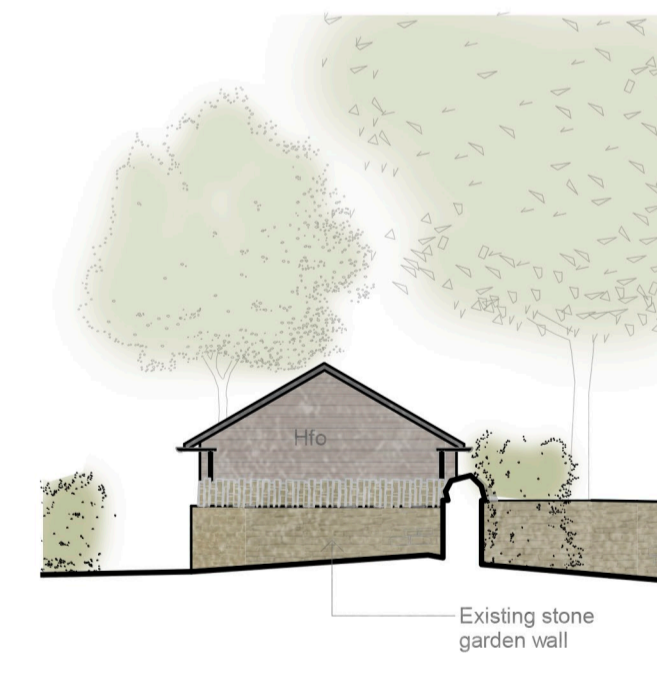

Proposed Elevation - North Outbuilding
1:100



Proposed Elevation - South Outbuilding
1:100

Planning
This drawing has been prepared for workstages up to planning application purposes only and is not intended for construction. The scale bar should only be used to check the drawing has been reproduced to the correct size. No responsibility can be accepted for errors made by others in scaling from this drawing.

Tyack Architects Ltd own copyright of the original design work in the drawings, documents and digital files which cannot be copied, loaned or disclosed without written agreement. Please refer to our Standard Terms of Business.

This drawing is based on the survey undertaken by ADVANCED SURVEYS LTD.
www.advancedsurveys.net
mail@advancedsurveys.net
Tel: 02477 675248

DEVELOPED DESIGN



Tyack Architects Ltd
The Barn Institute
Culford Street
Moreton-in-Marsh
Gloucestershire
GL56 0LA
t: 01608 650 400
f: 01608 651 863
e: mail@tyackarchitects.com
w: tyackarchitects.com

PLANNING APPLICATION
Proposed Elevations - Sheet 02
Bell House, Little Tew
P. Radford
Scale: As indicated @ A1 Date: May 2023
Drawn/Checked: PW/MM Drg No: PL071

Rev:

Copyright © Tyack Architects Ltd