


MATERIALS LEGEND	
Hbs	Horizontal Timber Boarding (stained)
Vbo	Vertical Timber Boarding (natural oak)
Hbo	Horizontal Timber Boarding (natural oak)
Hfo	Horizontal Featheredge Timber Boarding (natural oak)
Ss	Natural Welsh Slates
Sre	Natural Slates Reclaimed from existing garage
Srp	Natural Slates Reclaimed from elsewhere to match existing
Mr	Flat Metal Roof with standing seam
Fl	Powder Coated Metal Flue



Proposed Elevation - South West  
1:100

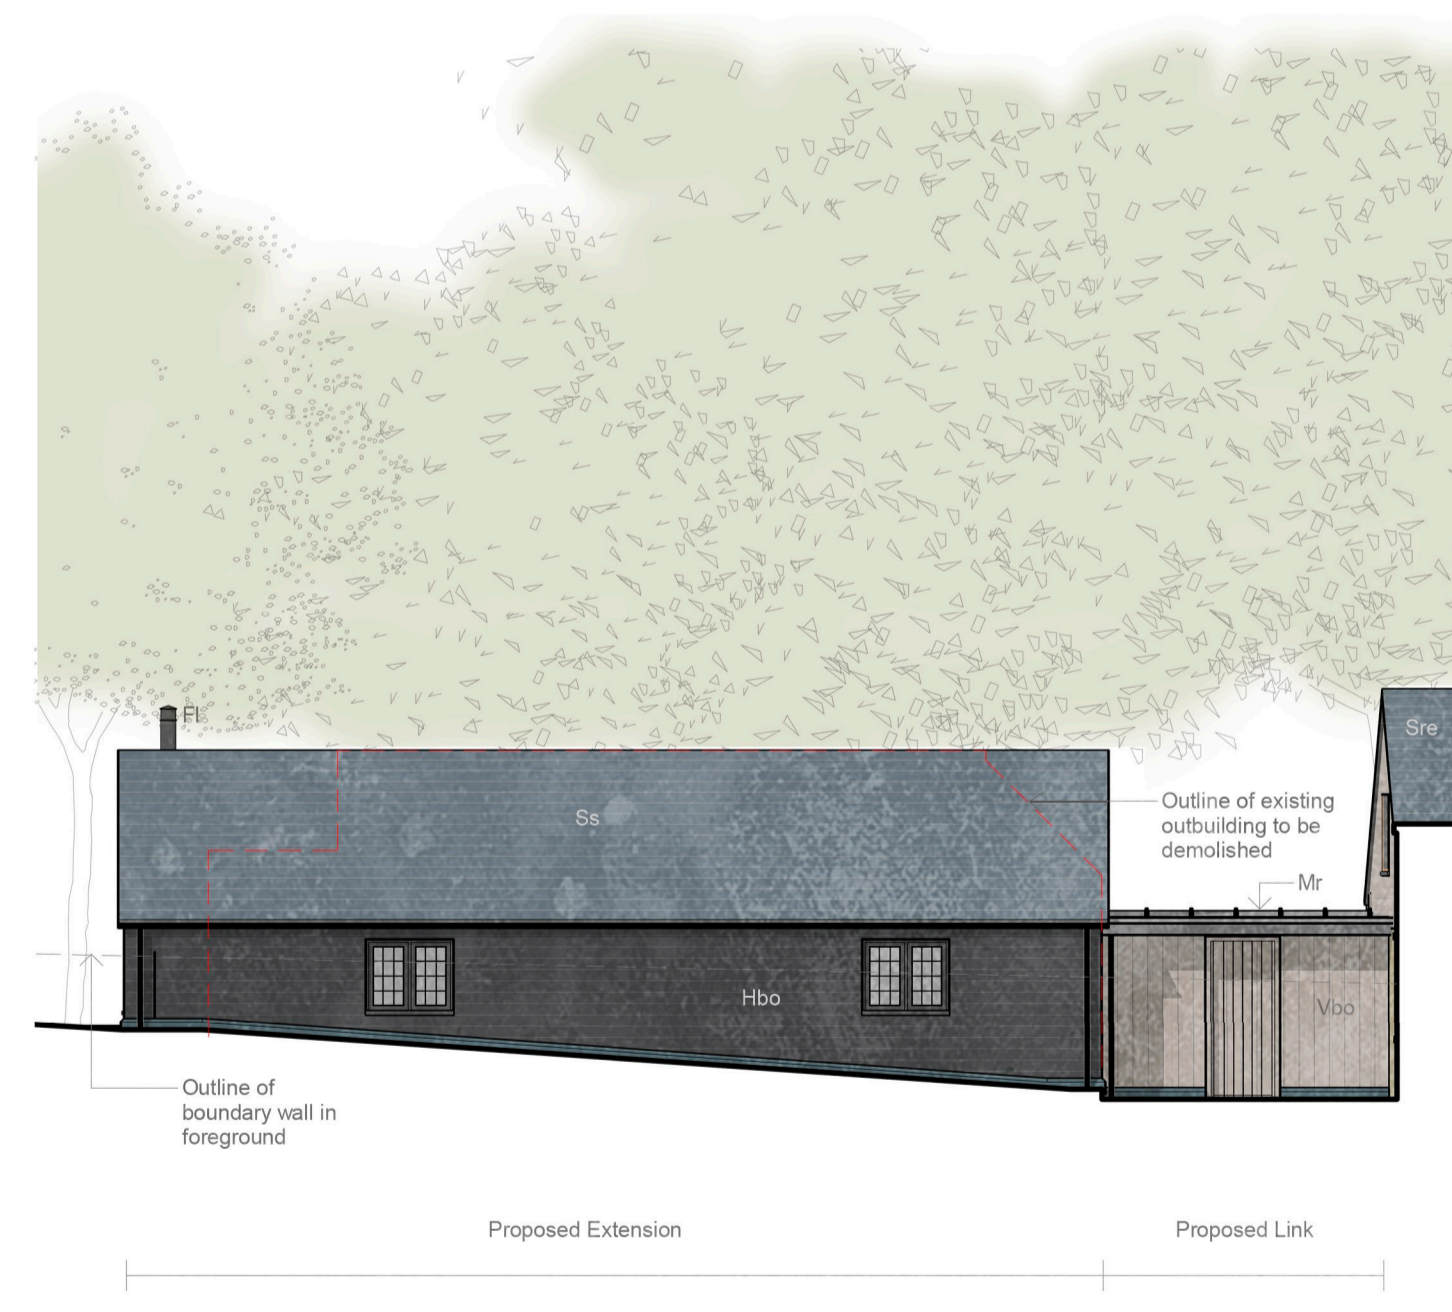

Proposed Elevation - South West (Part)



Proposed Elevation - South East

DEVELOPED DESIGN



Tyack Architects Ltd  
The Barn Institute  
Moorland in March  
Gloucestershire  
GL56 0LA  
t: 01608 651 400  
f: 01608 651 883  
e: mail@tyackarchitects.com  
w: tyackarchitects.com

PLANNING APPLICATION  
Proposed Elevations - Sheet 01  
Bell House, Little Tew  
P. Radford  
Scale: As indicated @ A1 Date: May 2023  
Drawn/Checked: PW/MM Drg No: PL070

Rev:

Copyright © Tyack Architects Ltd

Planning

This drawing has been prepared for workstages up to planning application purposes only and is not intended for construction. The scale bar should only be used to check the drawing has been reproduced to the correct size. No responsibility can be accepted for errors made by others in 'scaling' from this drawing.

Scale 1:100 5m

Tyack Architects Ltd own copyright of the original design work in the drawings, documents and digital files which cannot be copied, loaned or disclosed without written agreement. Please refer to our Standard Terms of Business. mail@tyackarchitects.com

This drawing is based on the survey undertaken by ADVANCED SURVEYS LTD. www.advancedsurveys.net  
Tel: 02477 675248