


Location Plan

Site Address: 2, The Hollies, Chapel Road, Sea Palling, NR12 0UQ

Date Produced: 21-Jun-2023

Scale: 1:1250 @A3

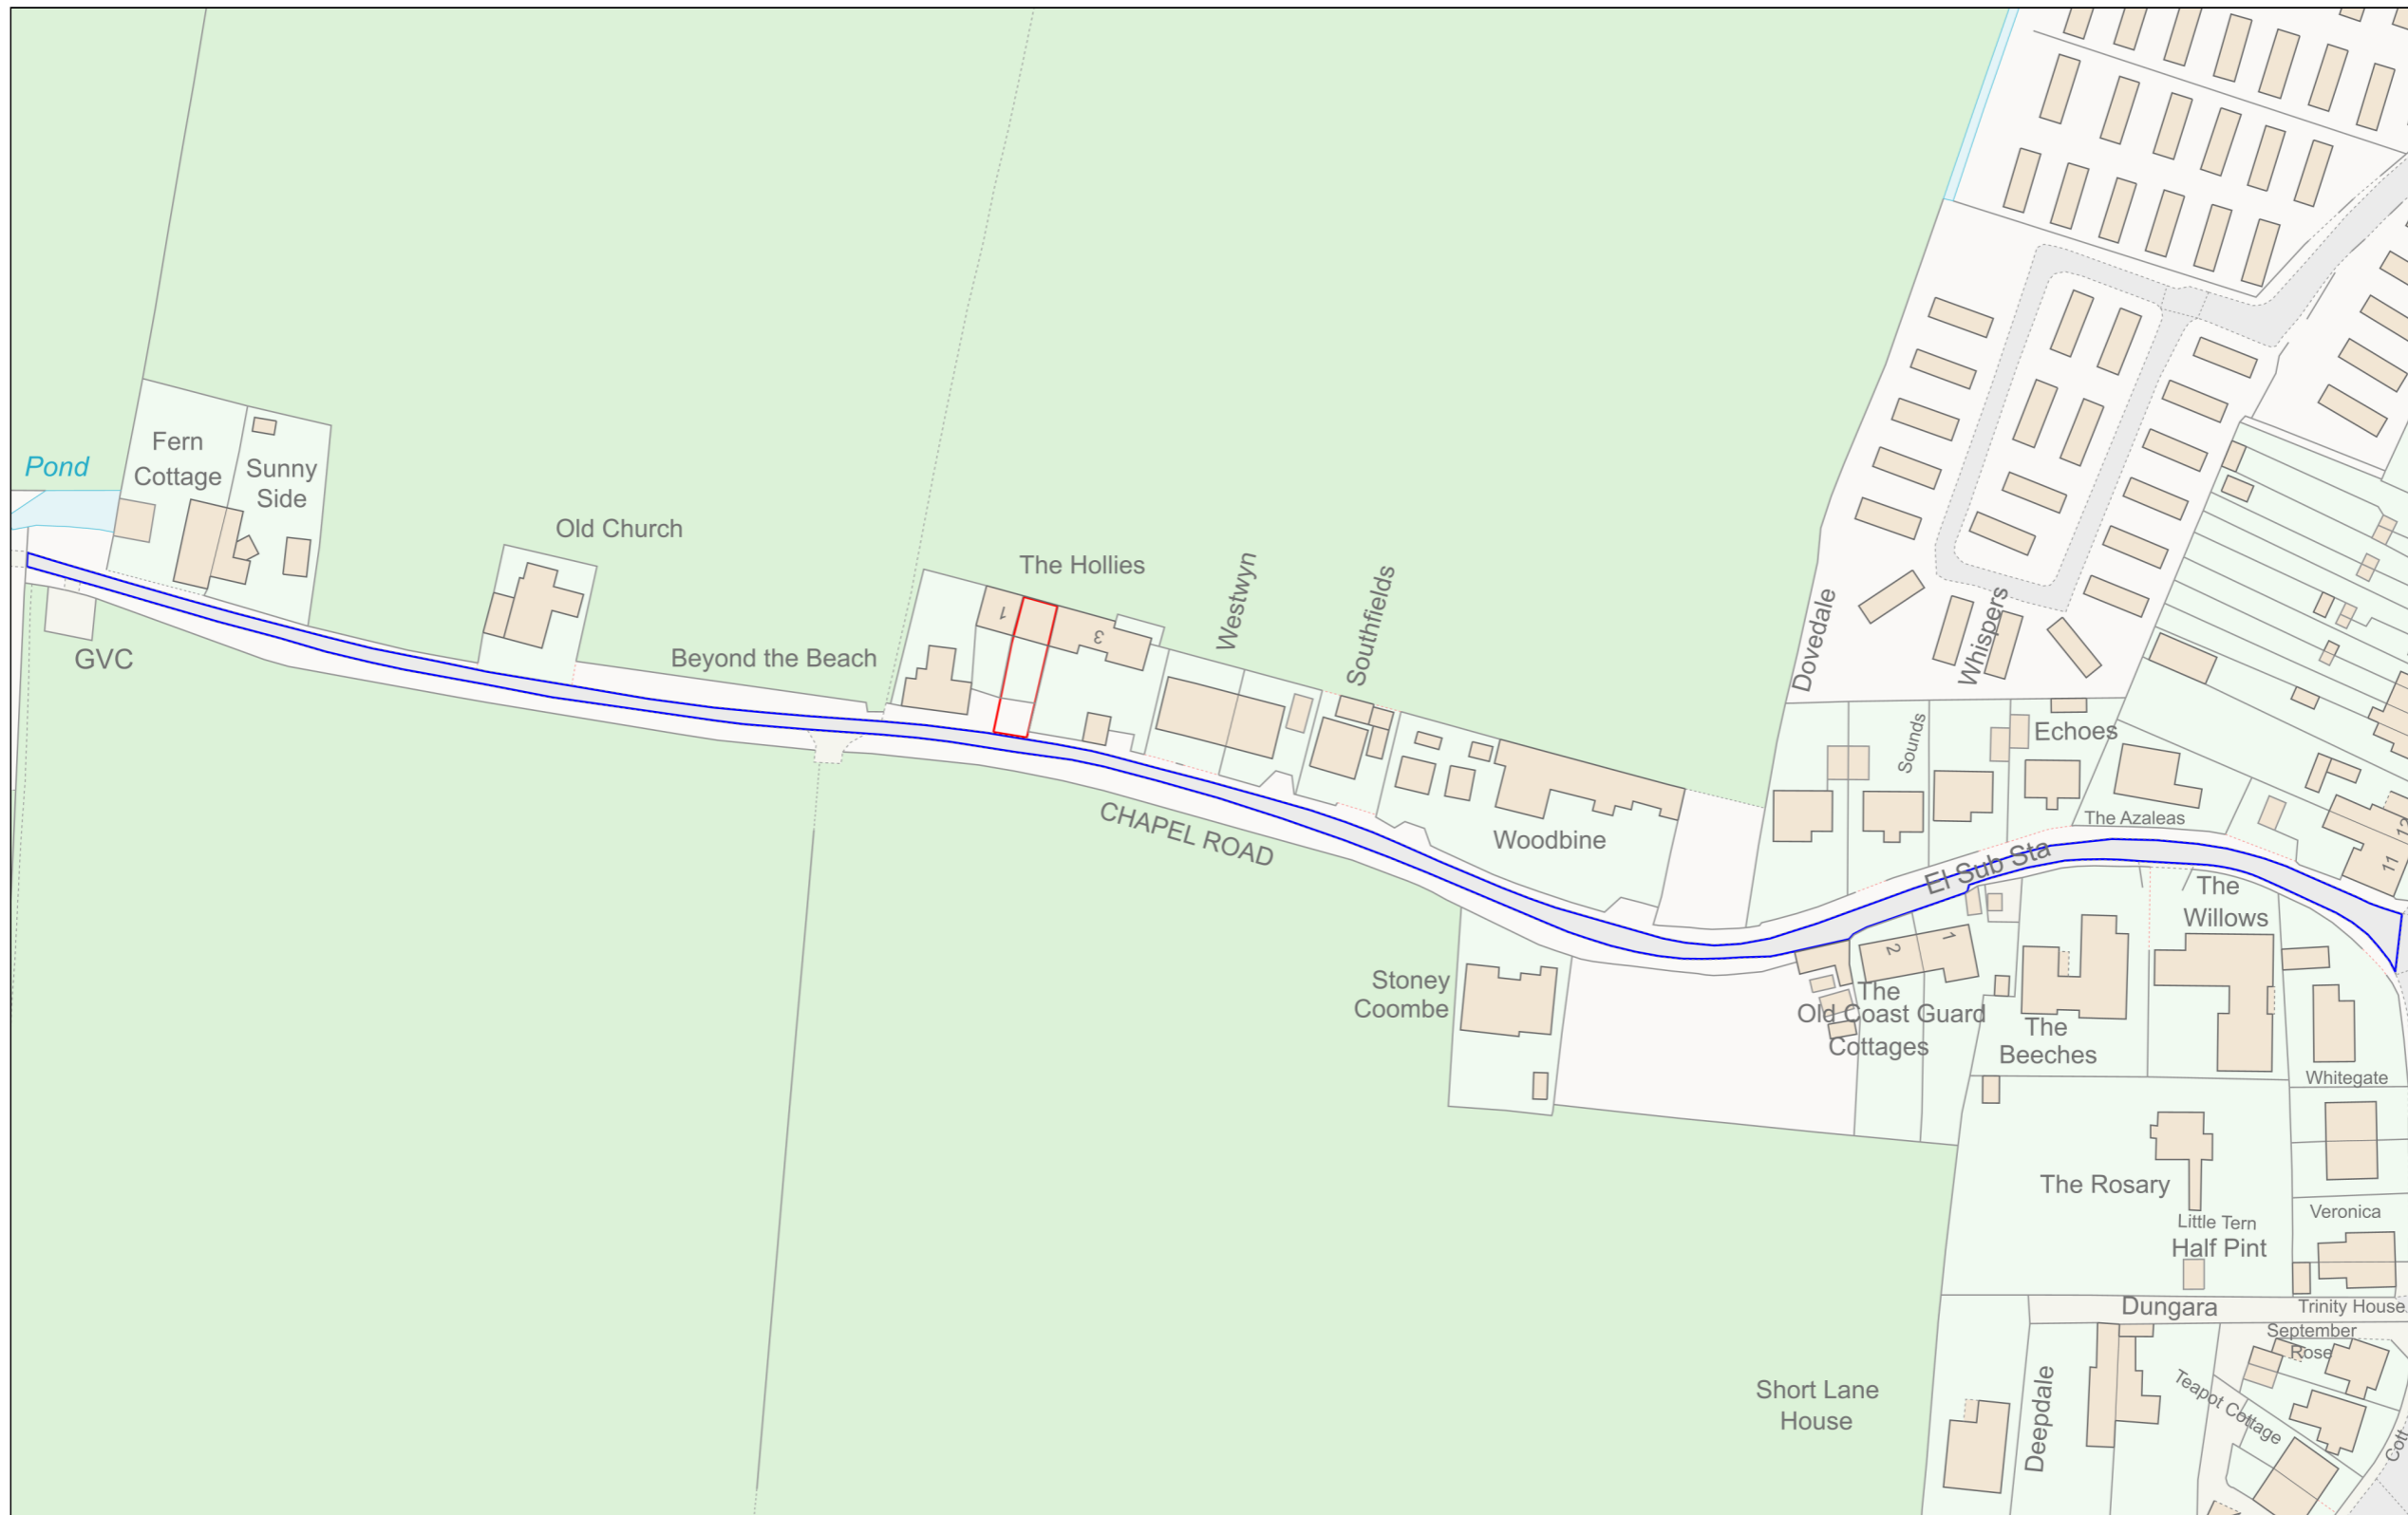

Planning Portal Reference: PP-12236465v2