




Extension abutments
1:10

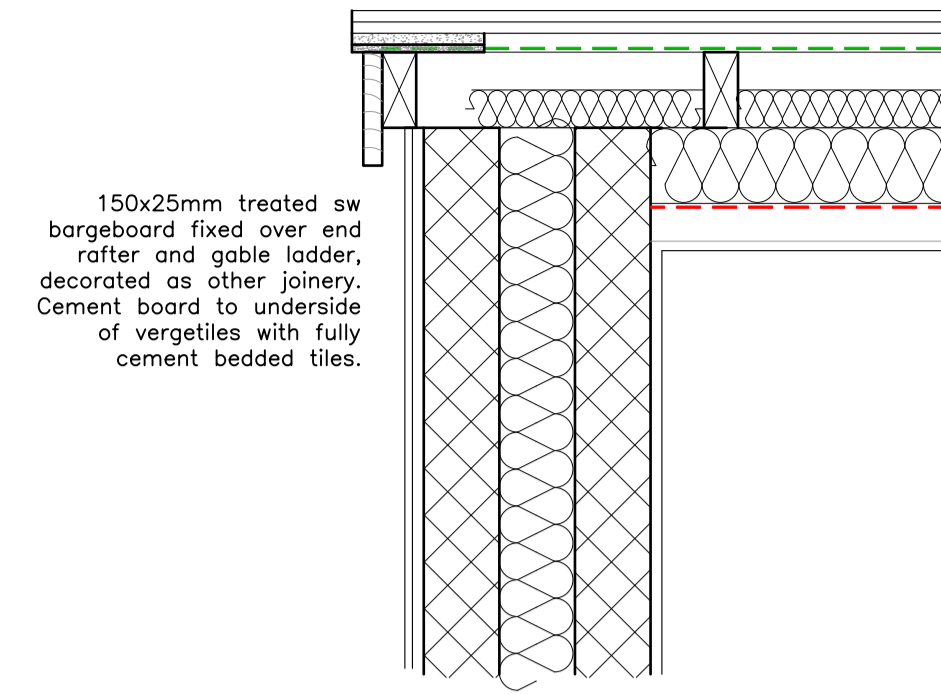


Extensions Masonry Verge
1:10

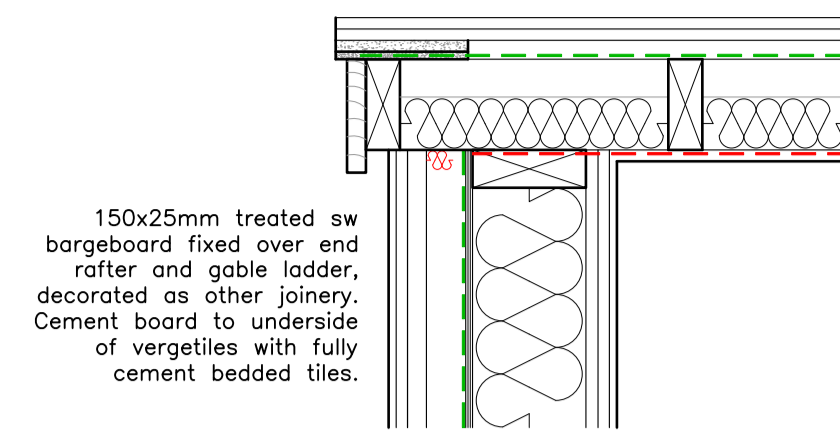


Timber frame verge
1:10

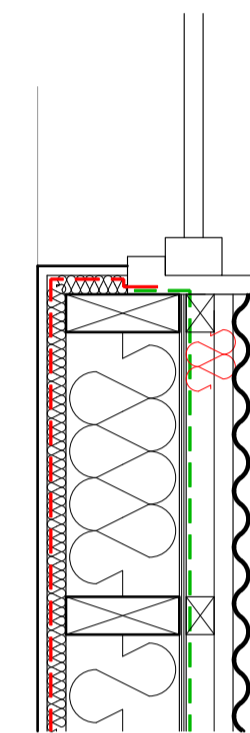


Window reveal
1:10

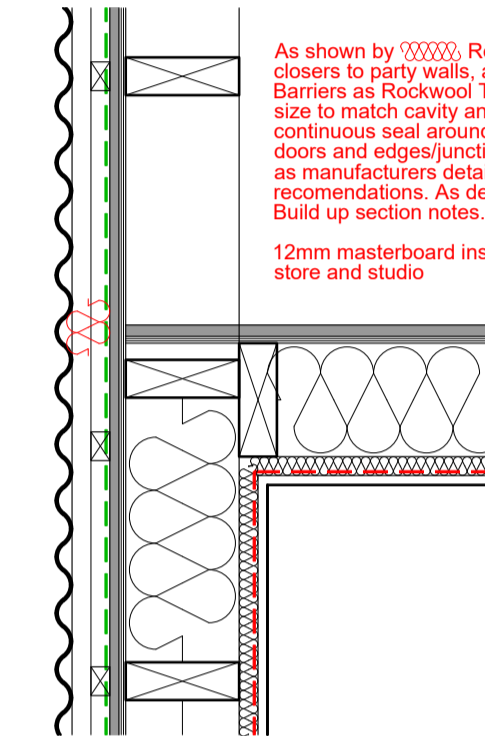

Junction to store / studio
1:10

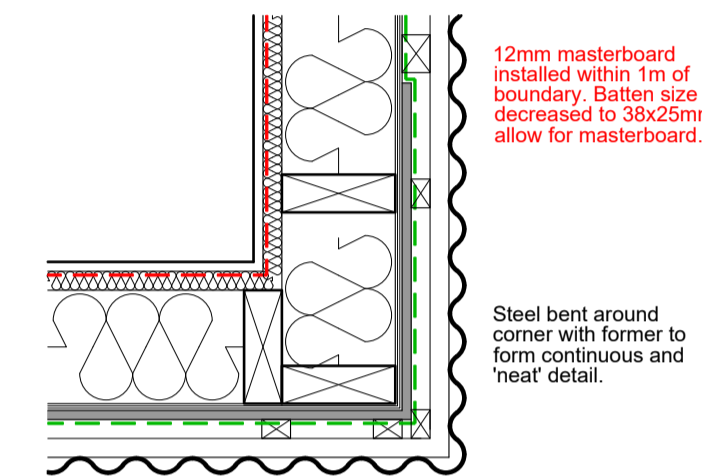


Corner cladding detail
1:10



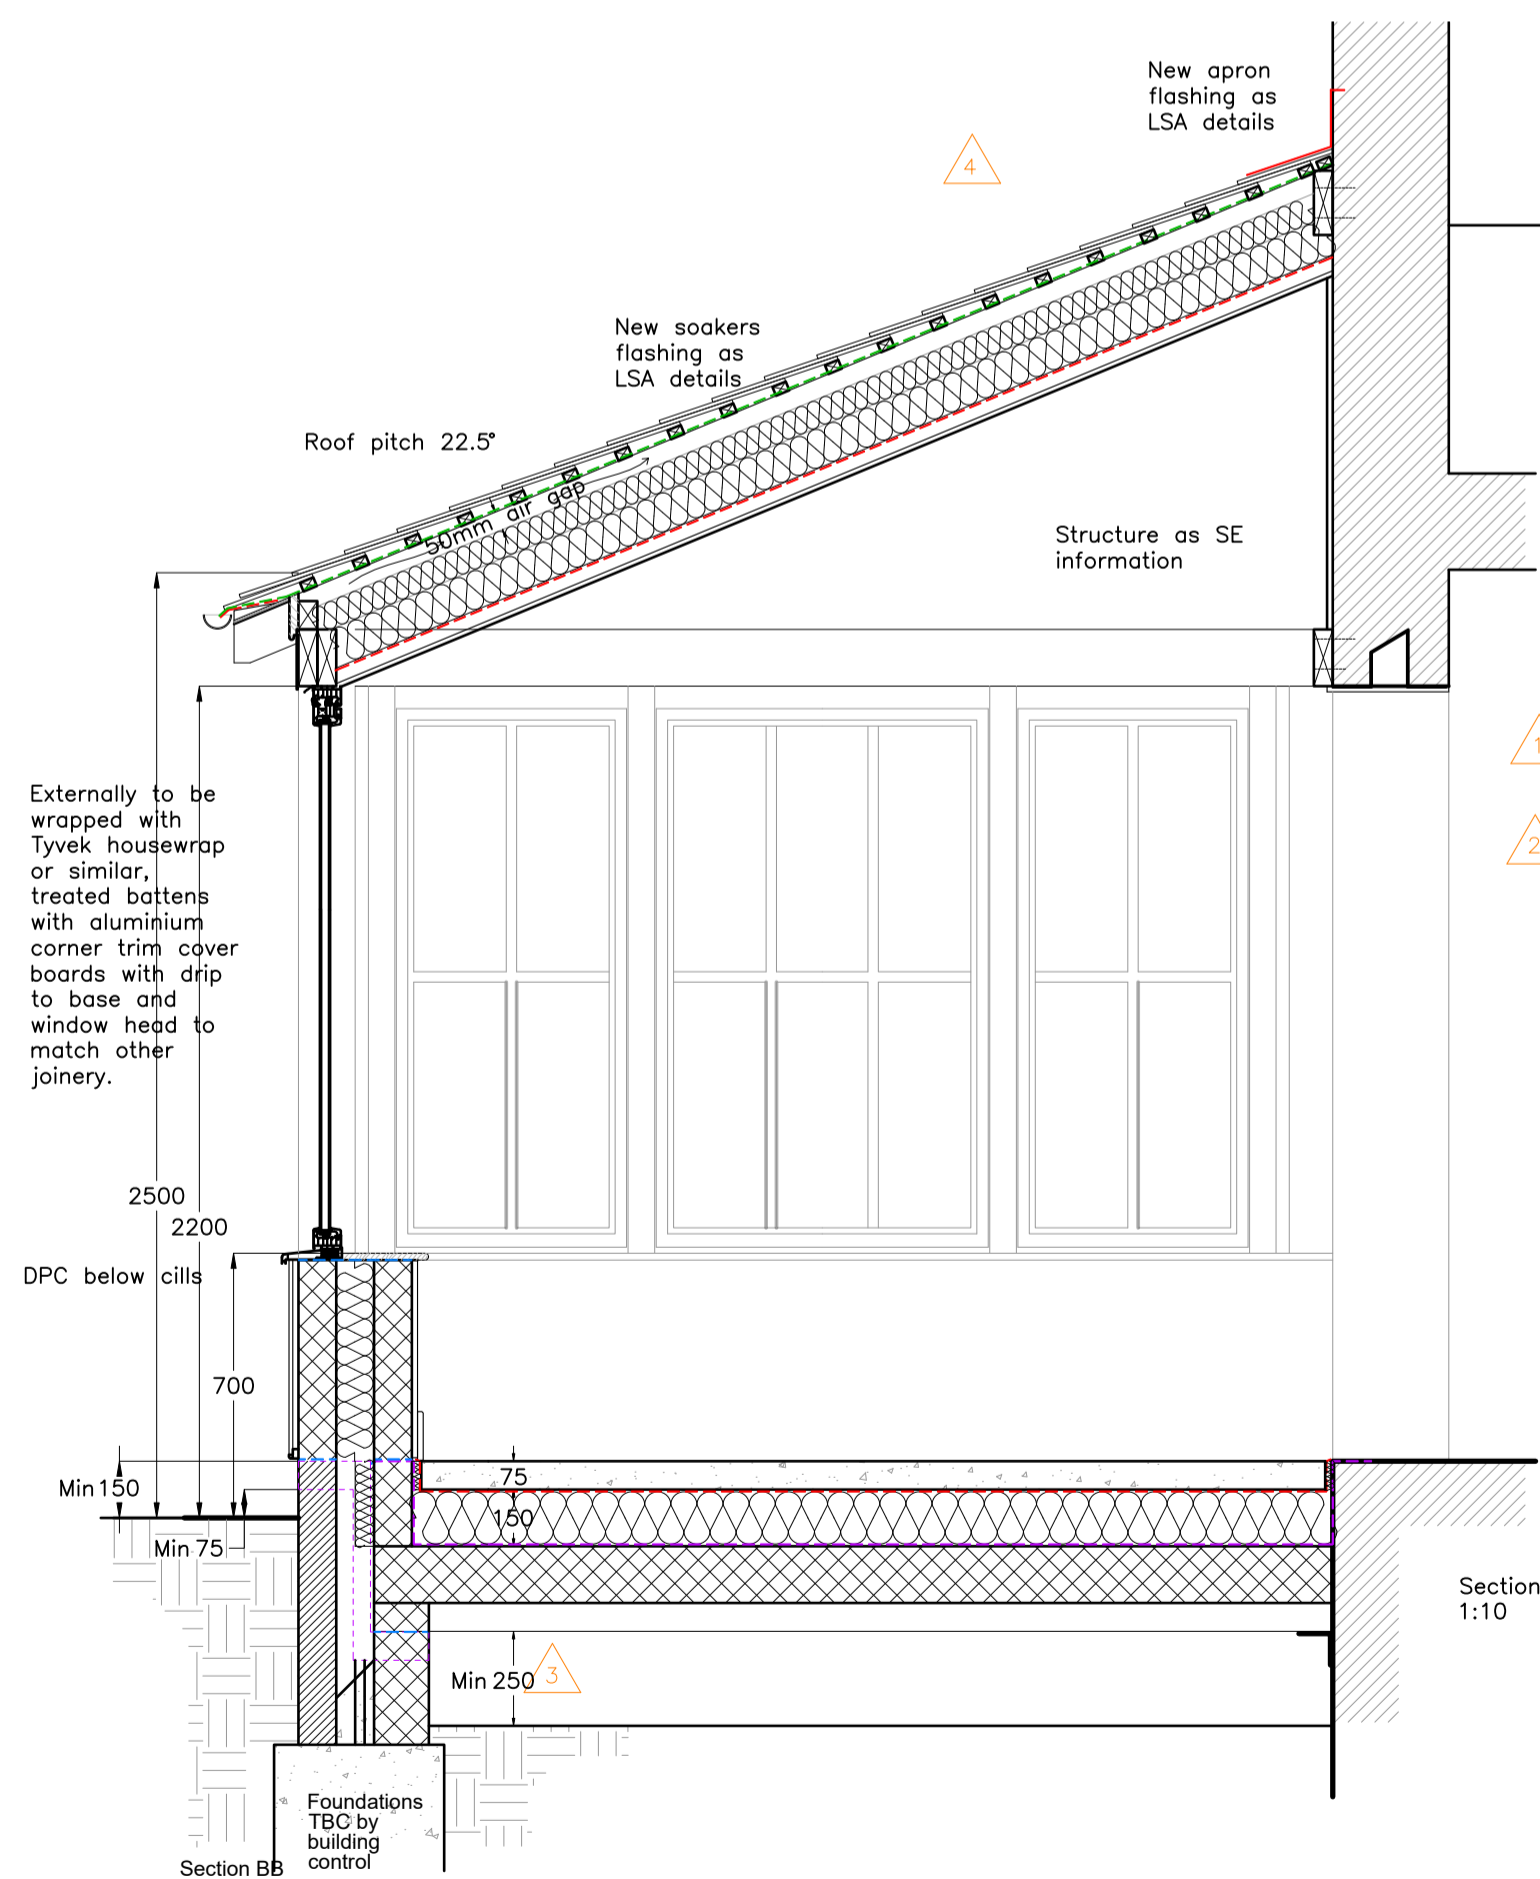


Section BB


Section AA 1:10

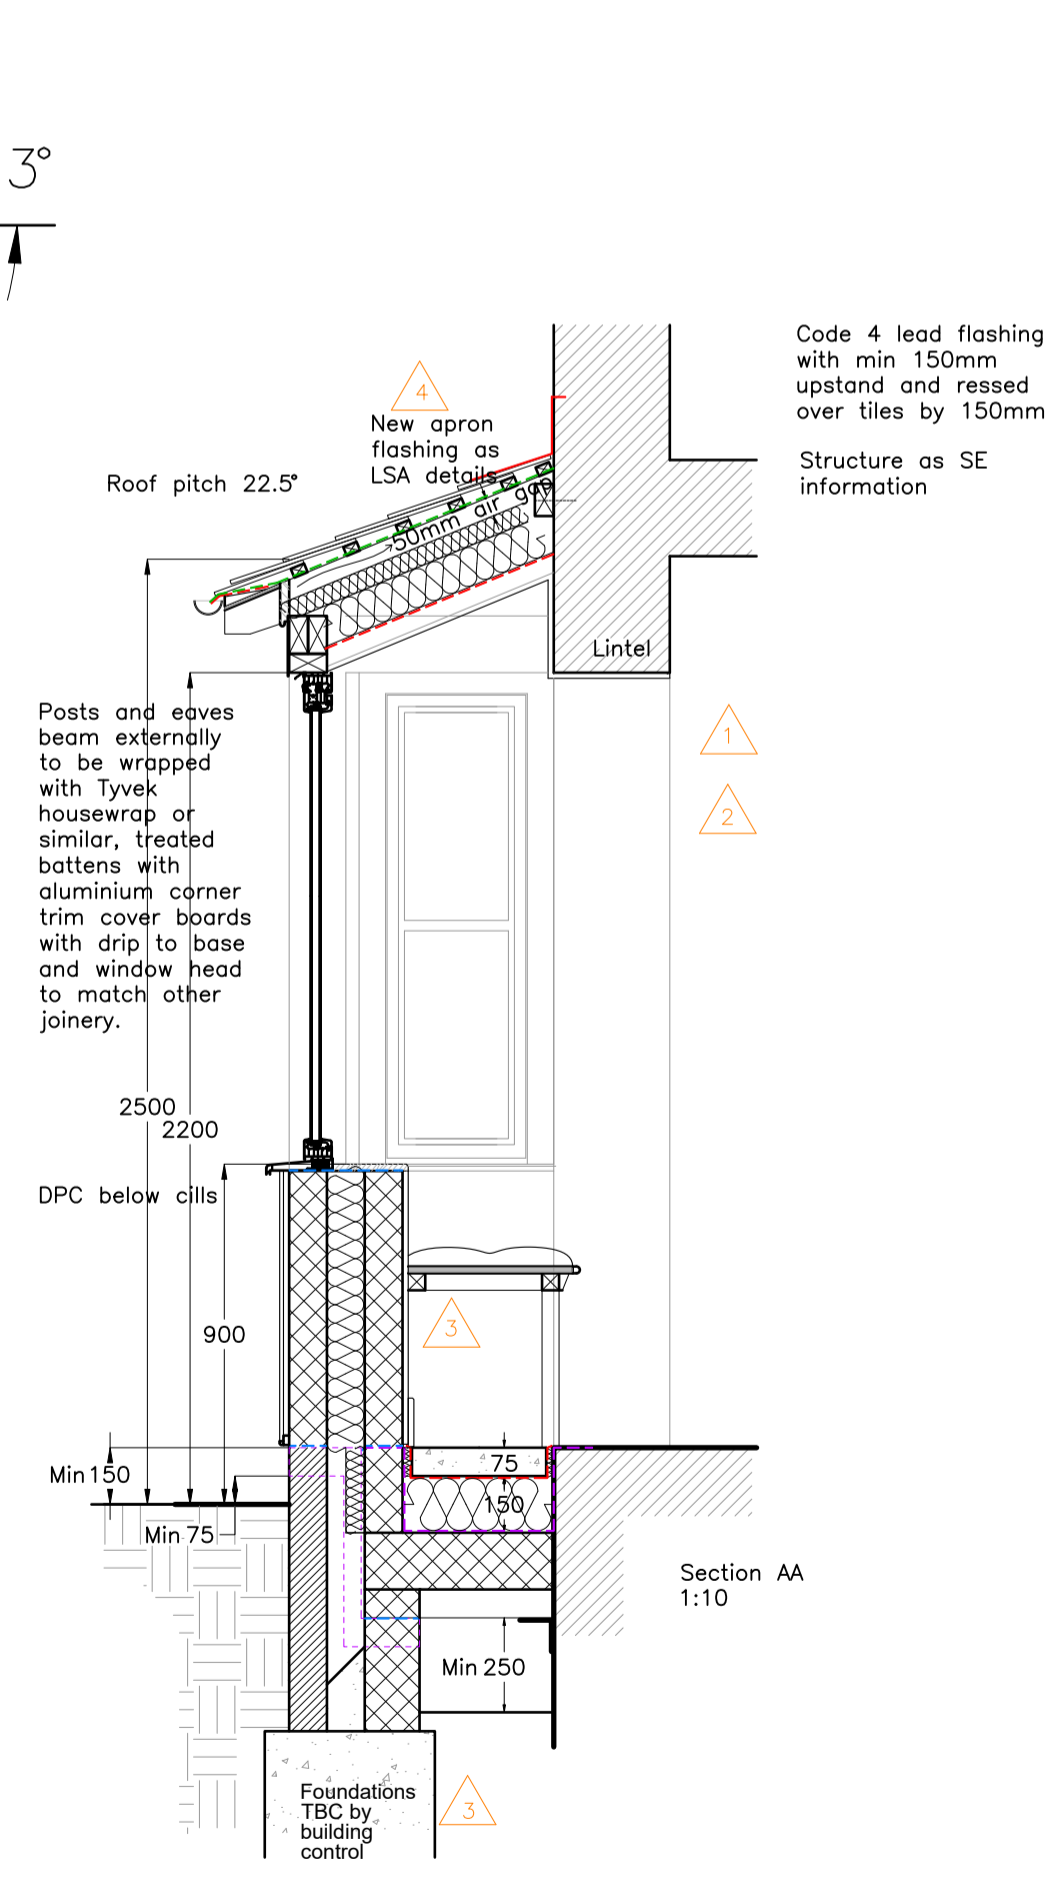


Section CC

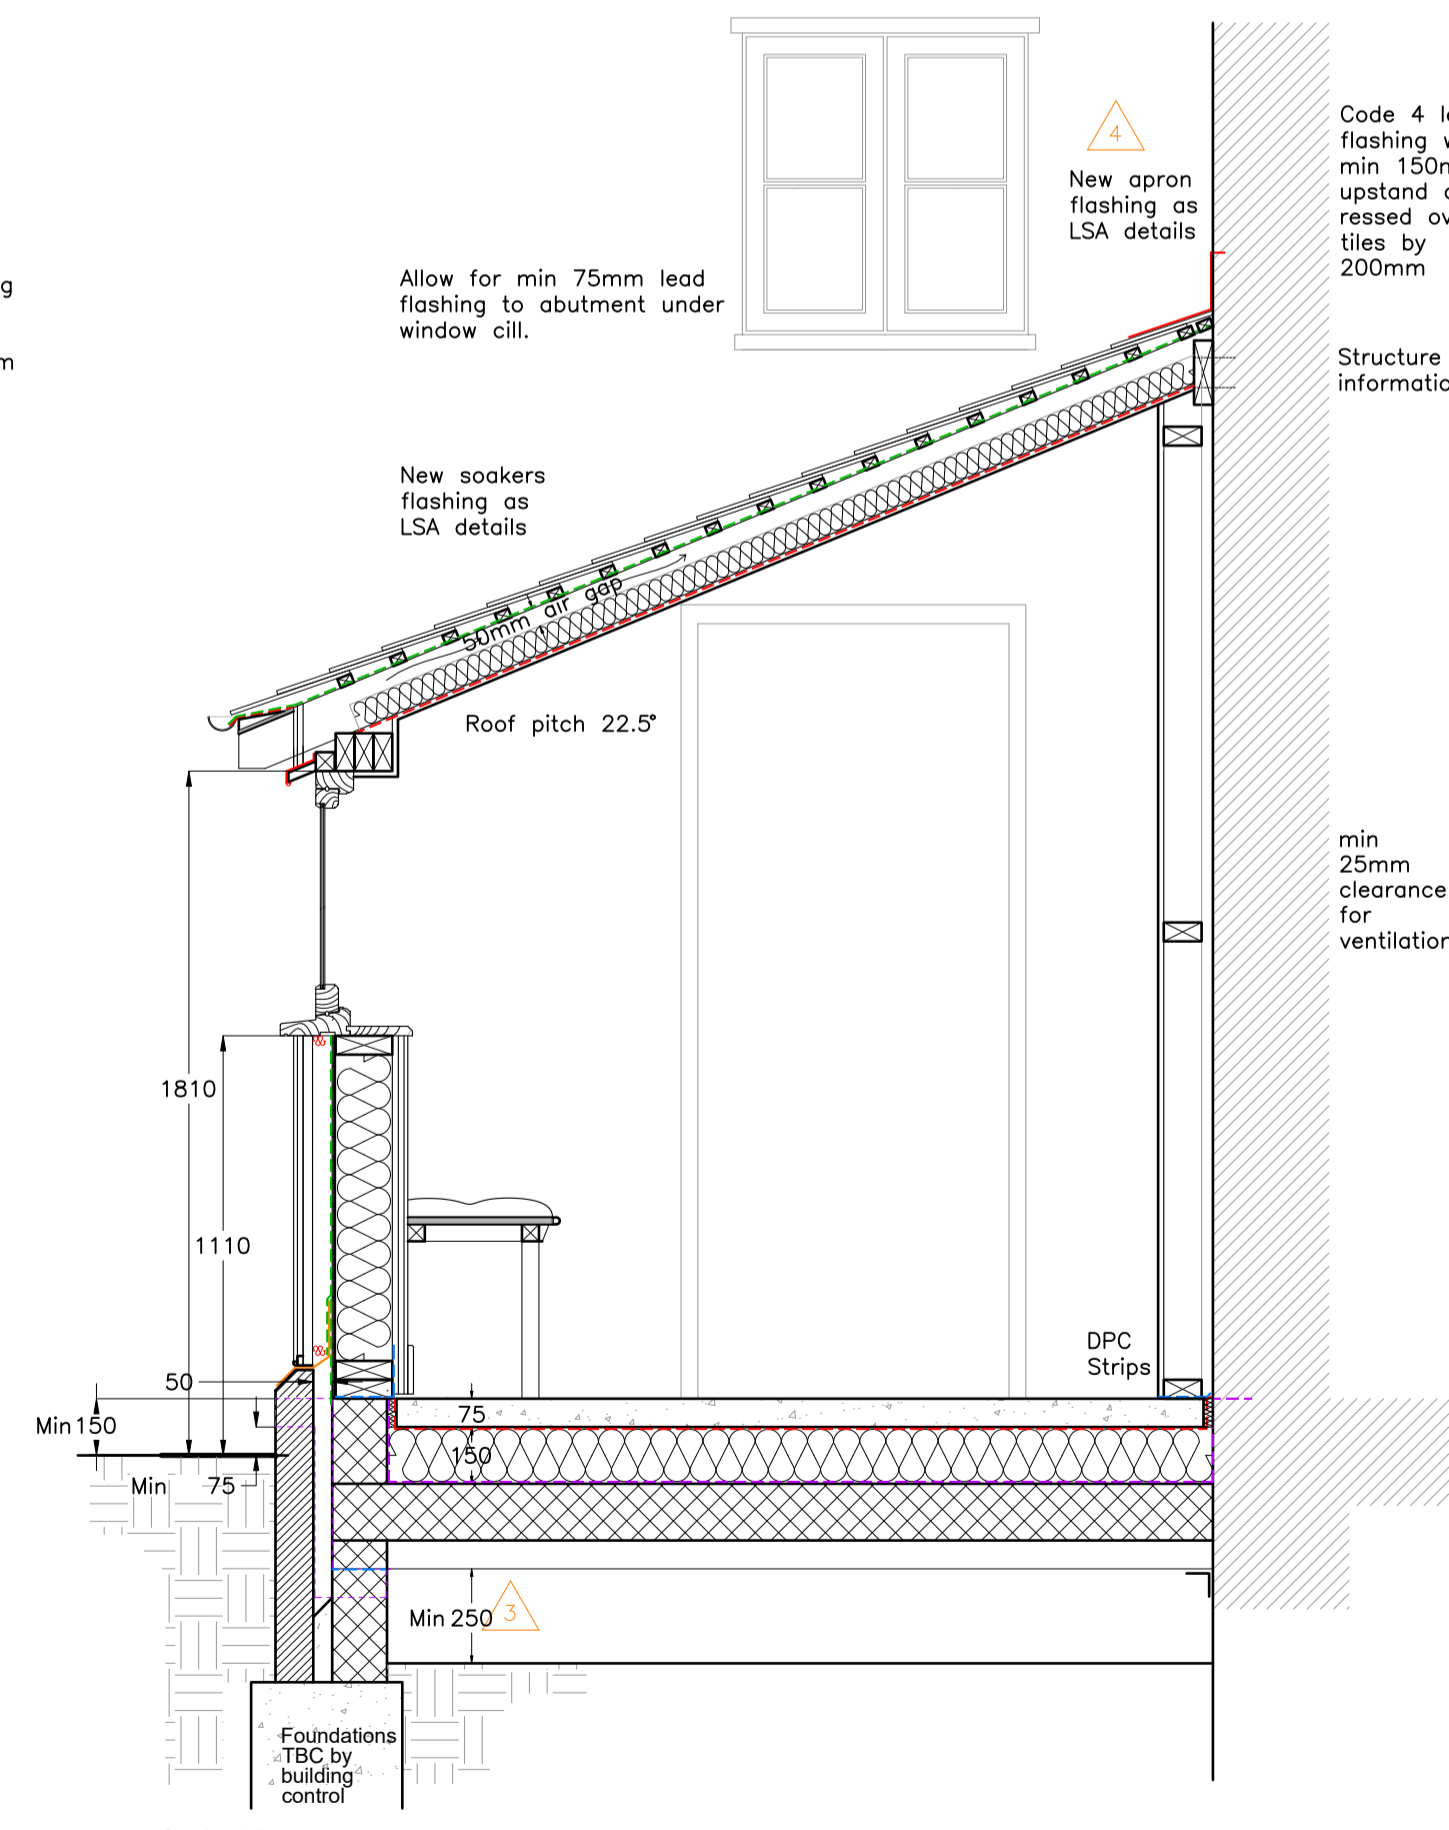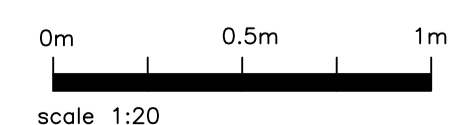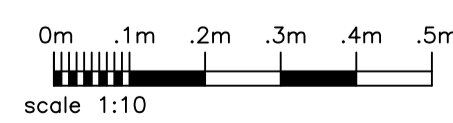

Section DD

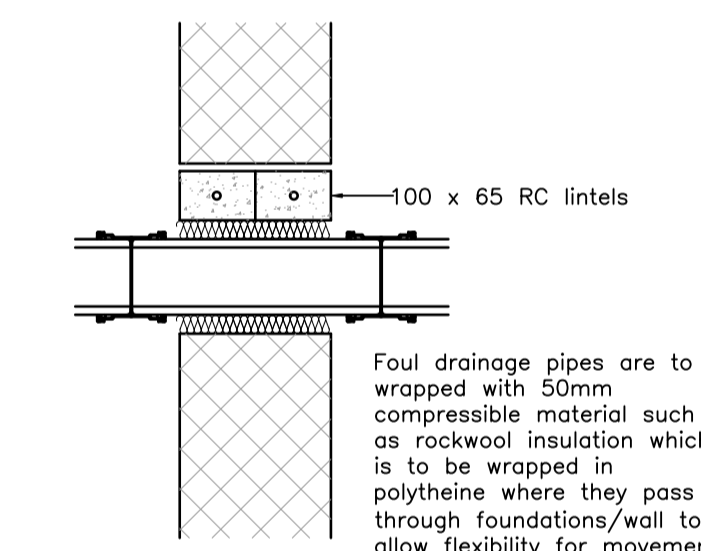

Drainage passing through masonry wall
1:10

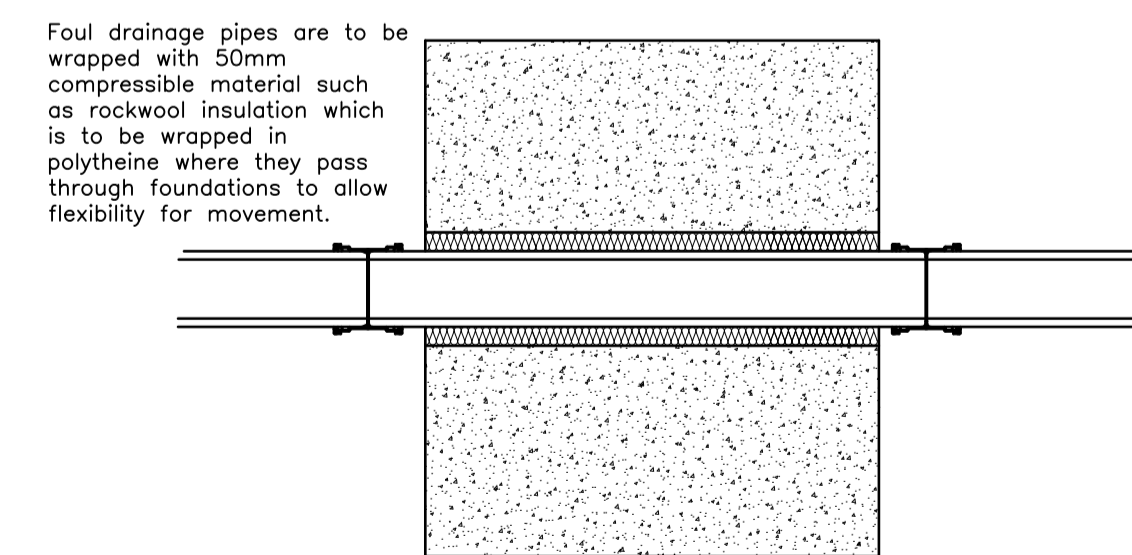

Drainage passing through foundations
1:10

Note: Do not scale from this drawing, all dimensions to be confirmed onsite. Only to be used for the above purpose. Refer any discrepancies to the Architect and to be used in conjunction with relevant specifications, schedules and other drawings. Copyright protected.

Marsh.
Architects

Clients: Mr & Mrs Cherry
Project: Wood Cottage, Palgrave
Drawing Purpose: Planning Drawings
Construction Sections and Details
Drg no. 11A 1:20/10@ A1
February 2023

RevA. Structural Engineers Info. May 2023

07708133739
info@marsharchitects.co.uk