


21615m

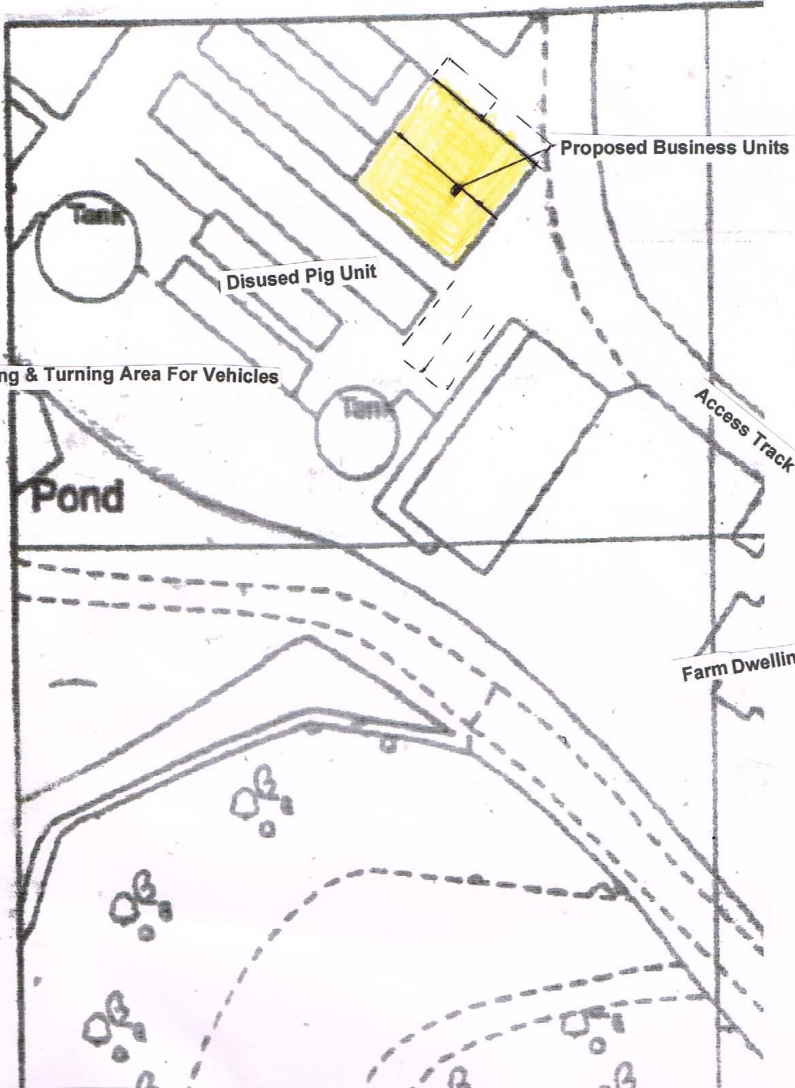


21610m

Reproduced from Ordnance Survey Superplan 1:25,000 scale map with the permission of the Controller of Her Majesty's Stationary Office, Crown Copyright. All right reserved. Licence Number ES100038852

BRIAN GRIFFIN PLANNING & CC LIMITED
 The Cottage Green Bottom, Littledean
 Gloucestershire GL14 3LH
 Tel. 01594 829900
PLANNING & COUNTRYSIDE CONSULTANTS

0 30

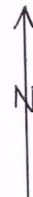

	OS Licence		Job Title	Drawing Title
Note: Not to be used as a design drawing - check measurements & levels on site	Job No AA000		Neil & Susan Edginton Leycott Farm Lower Ley Minsterworth GL2 8JT	Layout Plan
	Drawing No	LF40	Scale: 1:500	A4
	Origin	OS	Date: April 2023	
	Checked	Btg		