

NOTES

1.0 GENERAL

- 1.1 ALL DIMENSIONS ARE IN MILLIMETERS UNLESS NOTED OTHERWISE.
- 1.2 ALL LEVELS ARE IN METERS UNLESS NOTED OTHERWISE.
- 1.3 ALL DIMENSIONS AND LEVELS ARE APPROXIMATE AND ARE TO BE CHECKED ON SITE PRIOR TO COMMENCEMENT OF THE WORKS.
- 1.4 THIS DRAWING IS TO BE READ IN CONJUNCTION WITH ALL OTHER RELEVANT ENGINEERS AND ARCHITECTS DRAWINGS AND THE SPECIFICATION.
- 1.5 WHERE CONFLICTS ON SITE ARE SIGNIFICANTLY BEYOND THESE DRAWINGS THE CONTRACTOR SHOULD SEEK FURTHER ADVICE FROM THE ENGINEER PRIOR TO PROCEEDING WITH THE WORK.

EXISTING FINISHES

ROOF
RED PAVTILE TYPE TILES.

WALLS
RED BRICK BEDDED IN NATURAL MORTAR.


WINDOWS
TIMBER WINDOW FRAMES WITH PAINTED FINISH AND HERMETICALLY SEALED DOUBLE GLAZED UNIT GLAZING.

DOORS
TIMBER DOORS WITH PAINTED FINISH.


RAINWATER AND DRAINAGE GOODS
UPVC HALF ROUND GUTTERS AND UPVC CIRCULAR DOWN PIPES AND SIPS IN BLACK FINISH.

CLADDING
TIMBER HORIZONTAL WEATHER BOARD CLADDING WITH A PAINTED HERITAGE SAGE GREEN FINISH.


OUTBUILDING
TIMBER CONSTRUCTED GARAGE WITH HORIZONTAL WEATHER BOARD CLADDING.

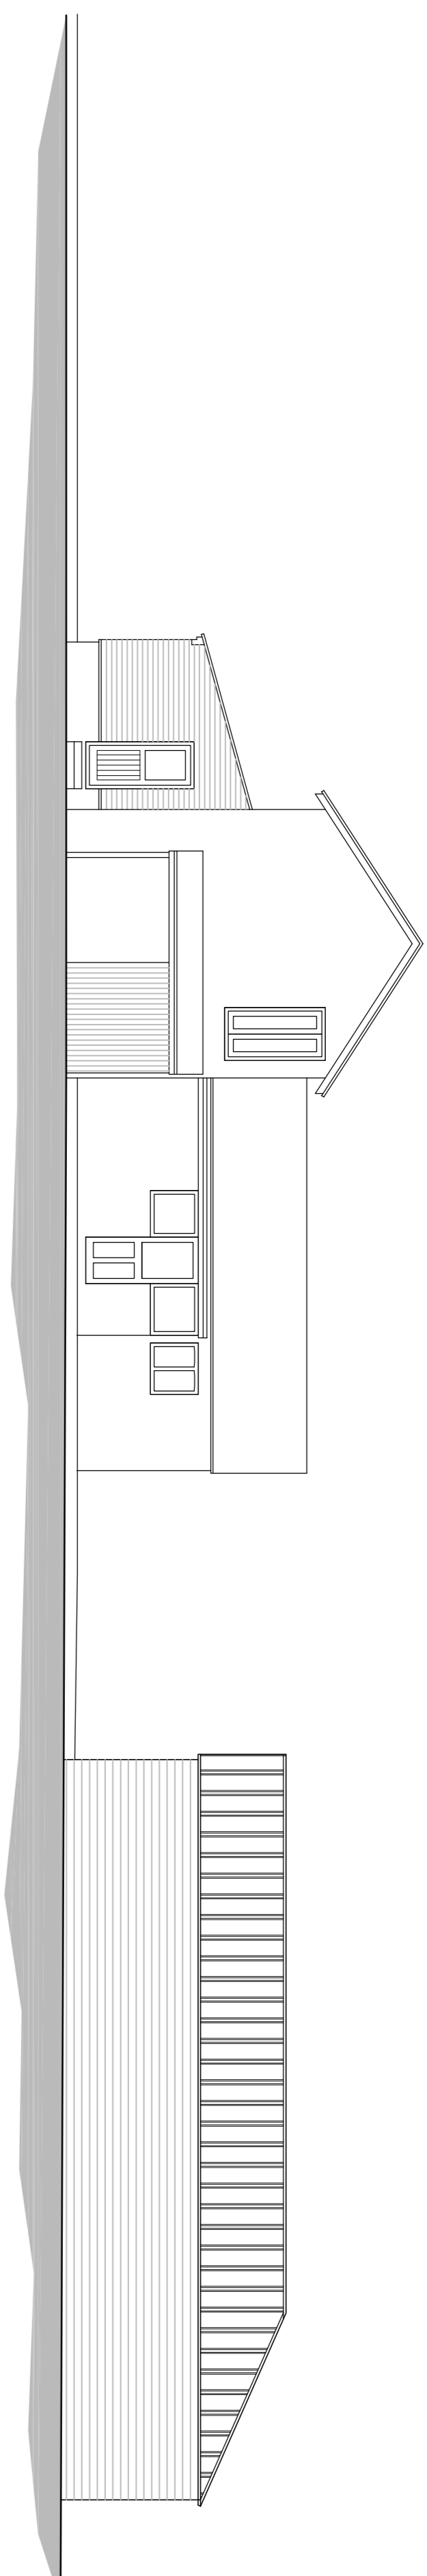


EAST FACING ELEVATION
(1:100)

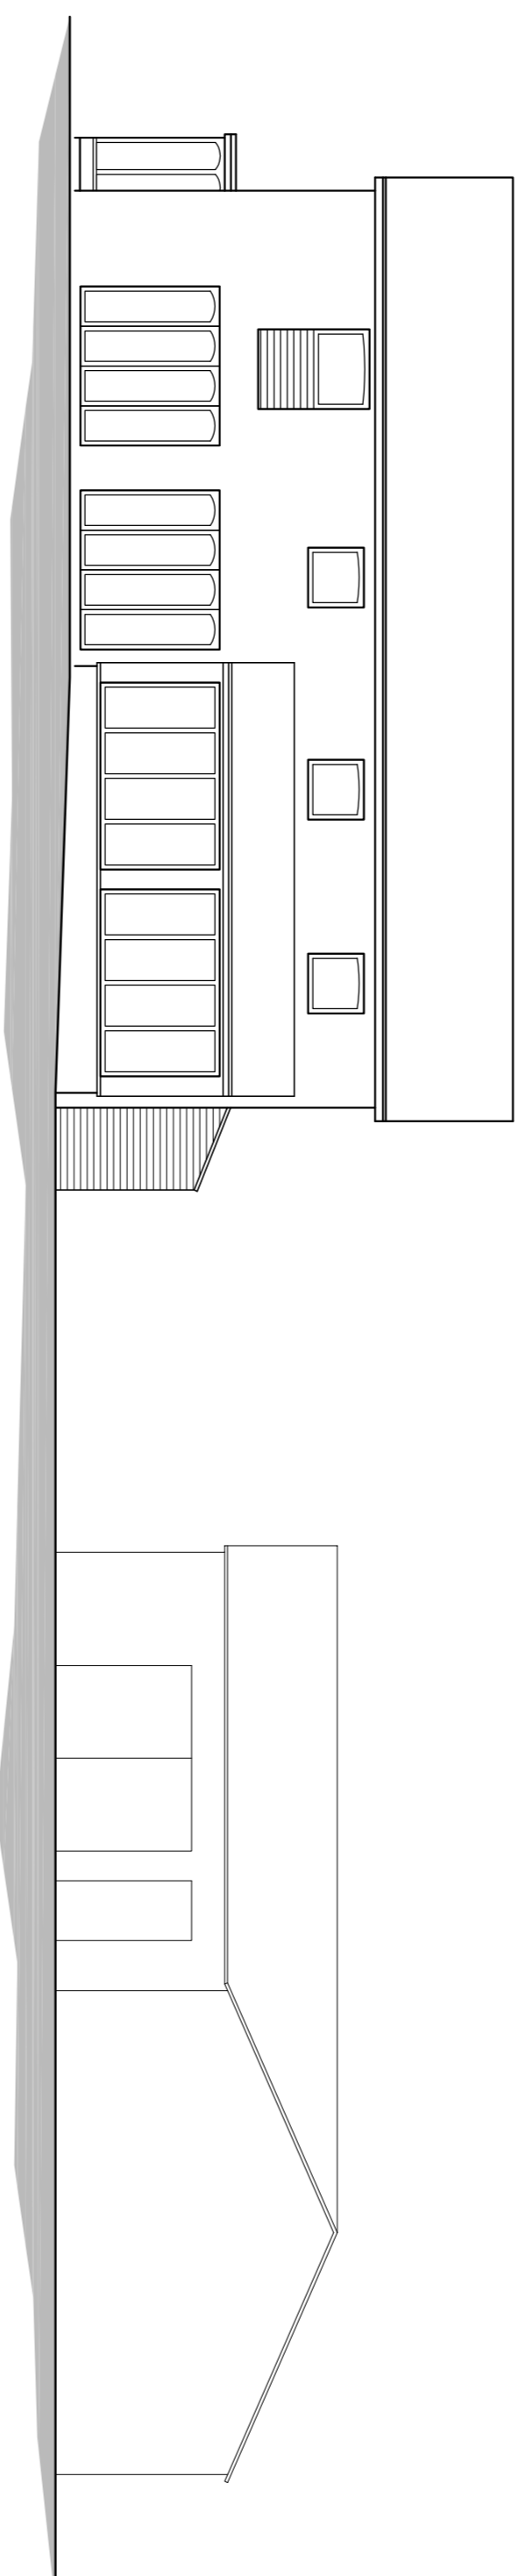

SOUTH FACING ELEVATION
(1:100)

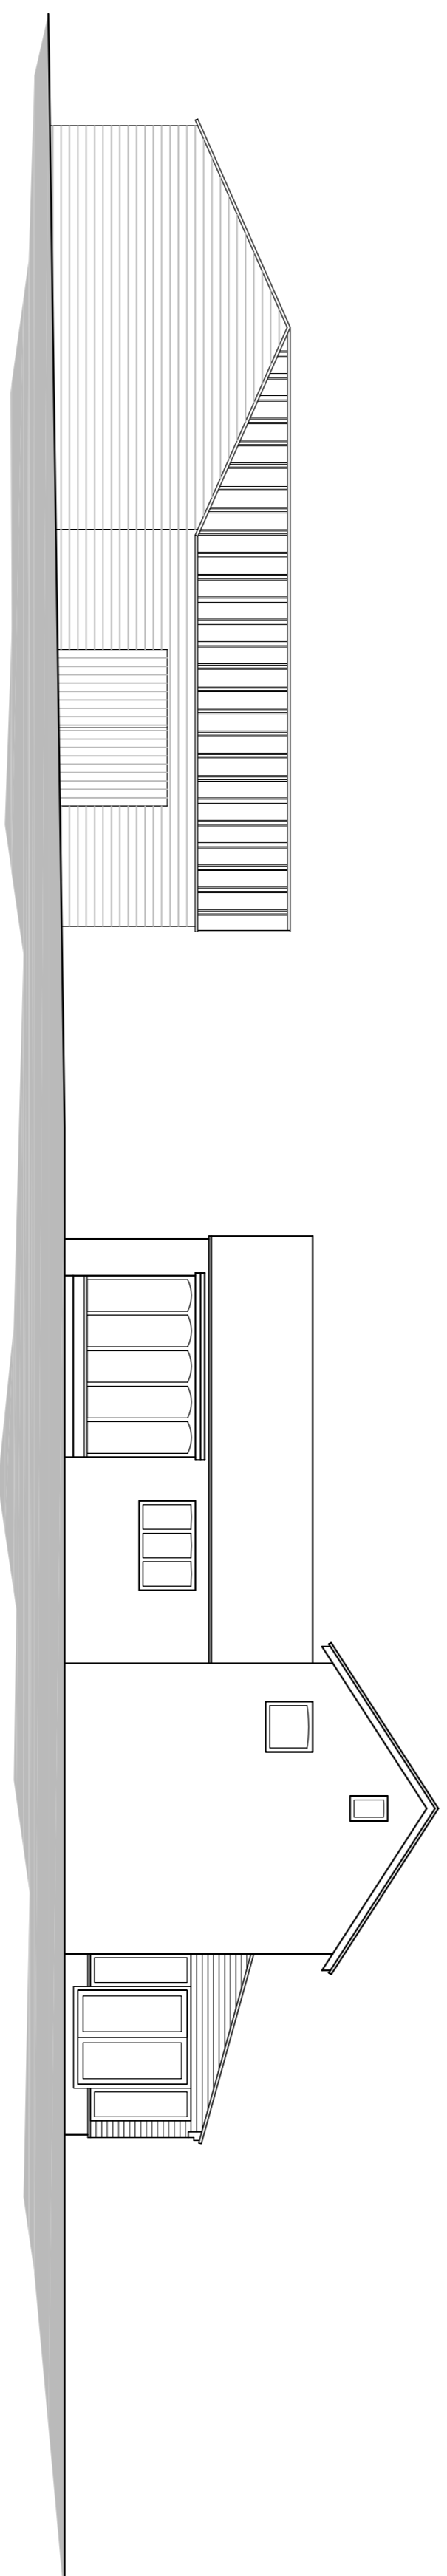

WEST FACING ELEVATION
(1:100)

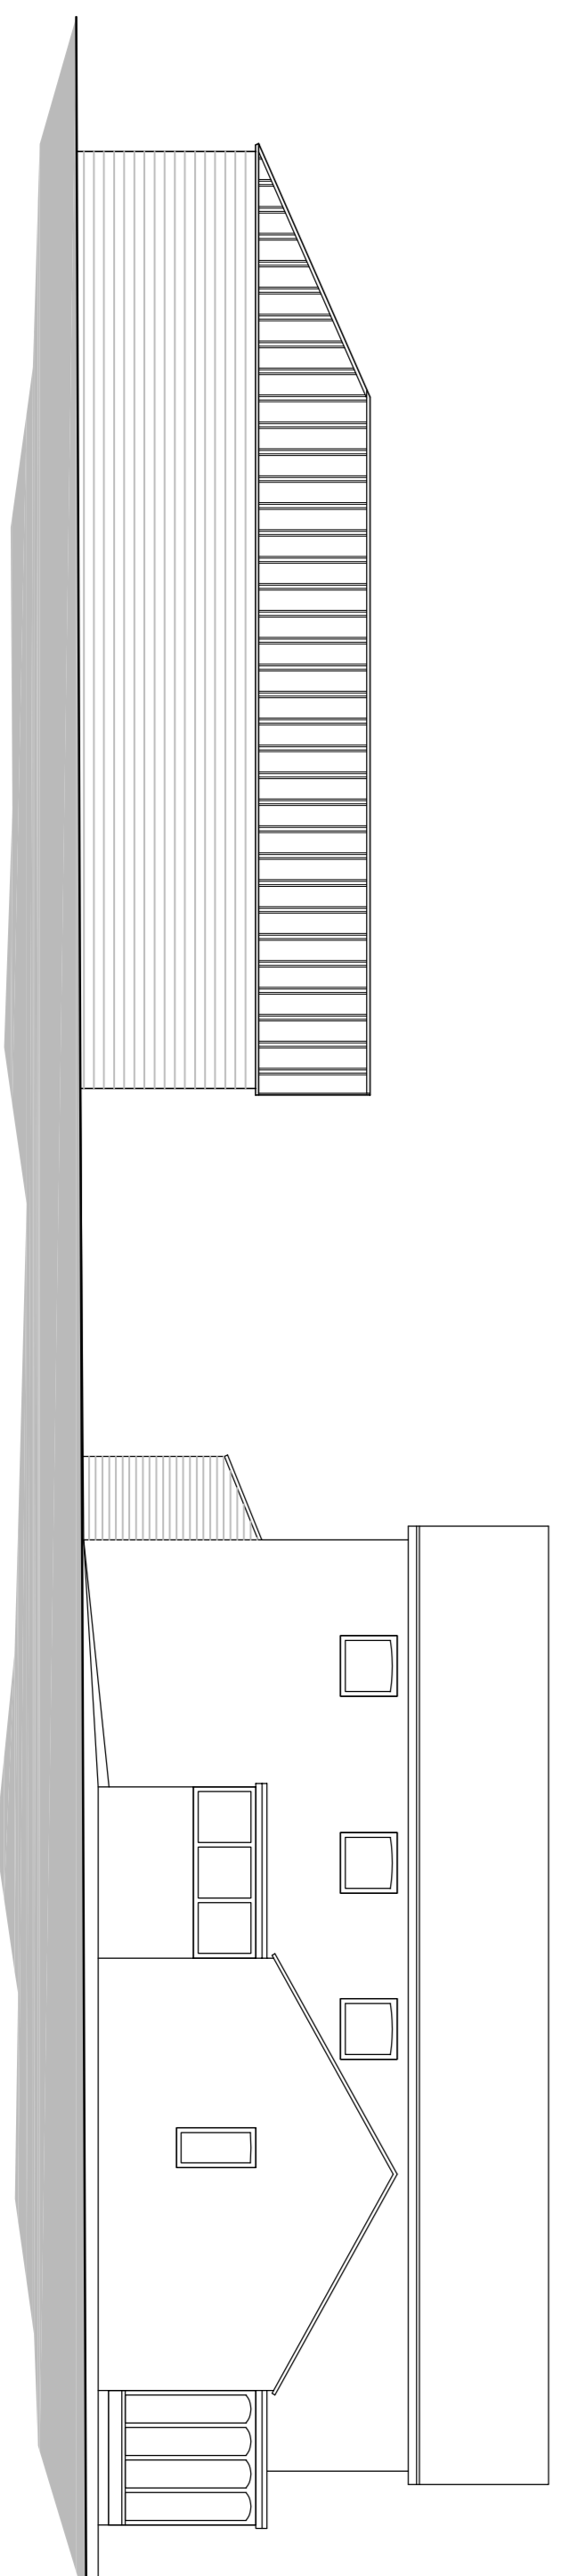

NORTH FACING ELEVATION
(1:100)

EXISTING SITE ELEVATIONS

Client
PHILIP HODGSON

**HOLLOWAY
JENNINGS**
Consulting Civil & Structural Engineers

Corntonagh House, Park View, Liffhouse
Wicklow, Co. Wick
4848953000 wicklow.co.uk

PLANNING APPROVAL

Drawn By	P M	Checked By	M H	Scale	6063
Project	P M	Date	OCT 2021	Scale @ 1:1	1:100

6063-HJCE-XX-XX-DR-AR-1003