

NOTES

1.0 GENERAL

- 1.1 ALL DIMENSIONS ARE IN MILLIMETERS UNLESS NOTED OTHERWISE.
- 1.2 ALL LEVELS ARE IN METERS UNLESS NOTED OTHERWISE.
- 1.3 ALL DIMENSIONS AND LEVELS ARE APPROXIMATE AND ARE TO BE CHECKED ON SITE PRIOR TO COMMENCEMENT OF THE WORKS.
- 1.4 THIS DRAWING IS TO BE READ IN CONJUNCTION WITH ALL OTHER RELEVANT ENGINEERS AND ARCHITECTS DRAWINGS AND THE SPECIFICATION.
- 1.5 WHERE CONDITIONS ON SITE VARY SIGNIFICANTLY FROM THOSE ASSUMED IN THE DESIGN, THE CONTRACTOR SHOULD SEEK FURTHER ADVICE FROM THE ENGINEER PRIOR TO PROCEEDING WITH THE WORK.

PROPOSED FINISHES

ROOF
 GREY SLATE OR PROPRIETARY ARTIFICIAL GREY SLATE TILE.

WALLS
 RED BRICK BEDDED IN NATURAL MORTAR AS EXISTING, NATURAL SANDSTONE SILLERS TO WINDOWS AND BRICK SOLDIER COURSE WINDOW HEADS.


WINDOWS
 UPVC WINDOWS IN MID GREY FINISH WITH HERMETICALLY SEALED DOUBLE GLAZED UNIT GLAZING.

DOORS
 COMPOSITE CONSTRUCTION DOORS IN BLACK FINISH WITH HERMETICALLY SEALED DOUBLE GLAZED UNIT GLAZING.


BI-FOLD DOORS
 UPVC BI-FOLD DOORS IN MID GREY FINISH WITH HERMETICALLY SEALED DOUBLE GLAZED UNIT GLAZING.

CLADDING
 COMPOSITE HORIZONTAL WEATHER BOARD CLADDING IN DARK GREY FINISH.

RAINFALL AND DRAINAGE GOODS
 UPVC SQUARE PROFILE GUTTERS AND UPVC SQUARE DOWN PIPES, CIRCULAR SWPS ALL IN BLACK FINISH.

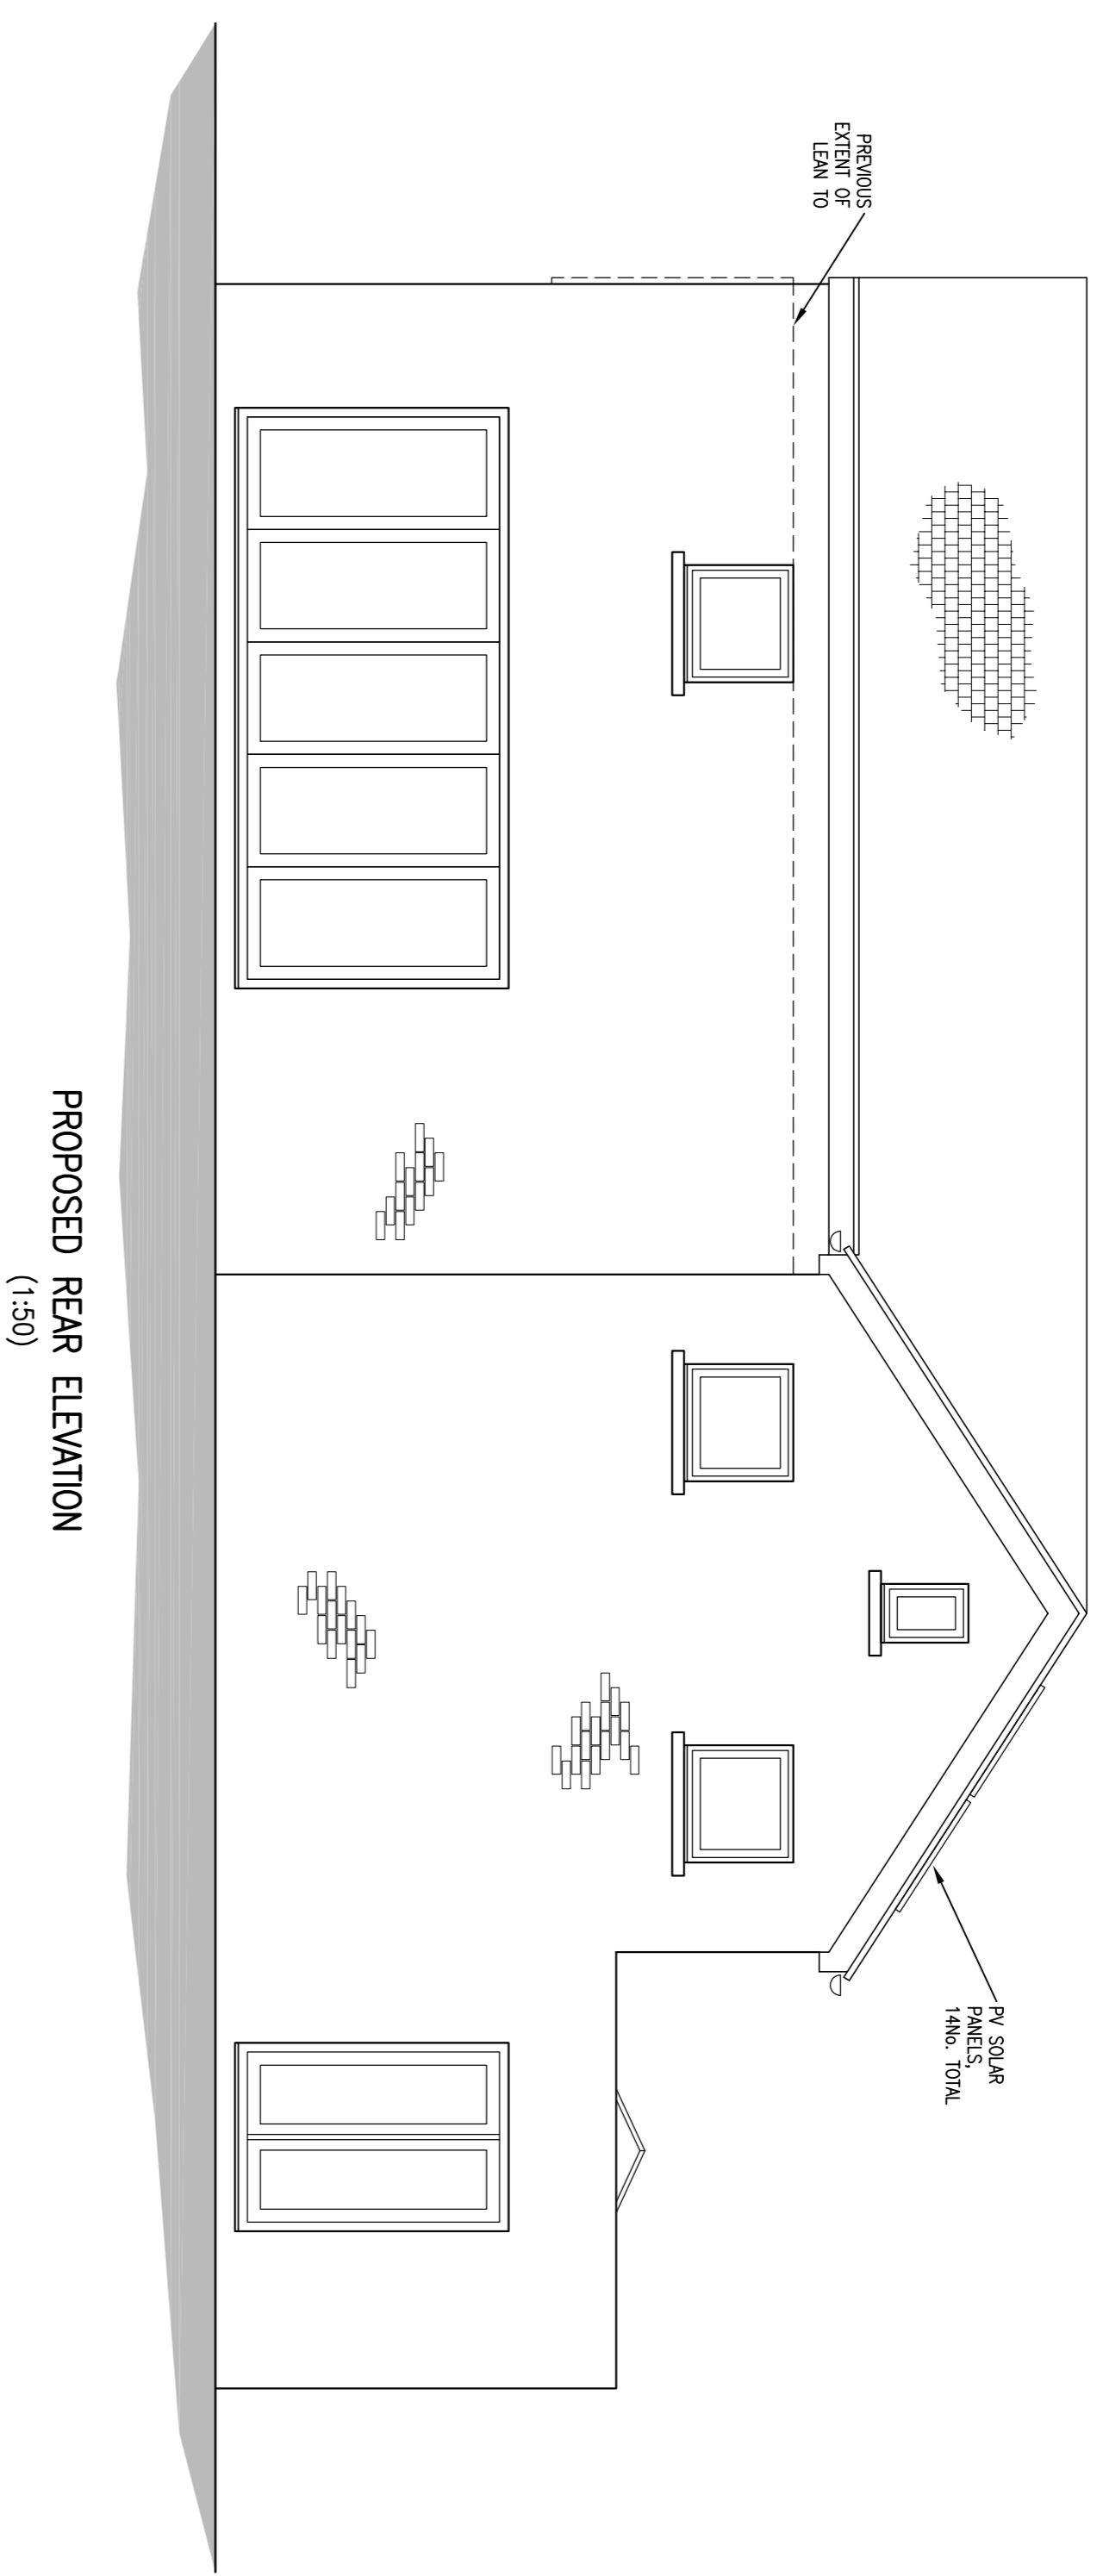

PROPOSED REAR ELEVATION
(1:50)

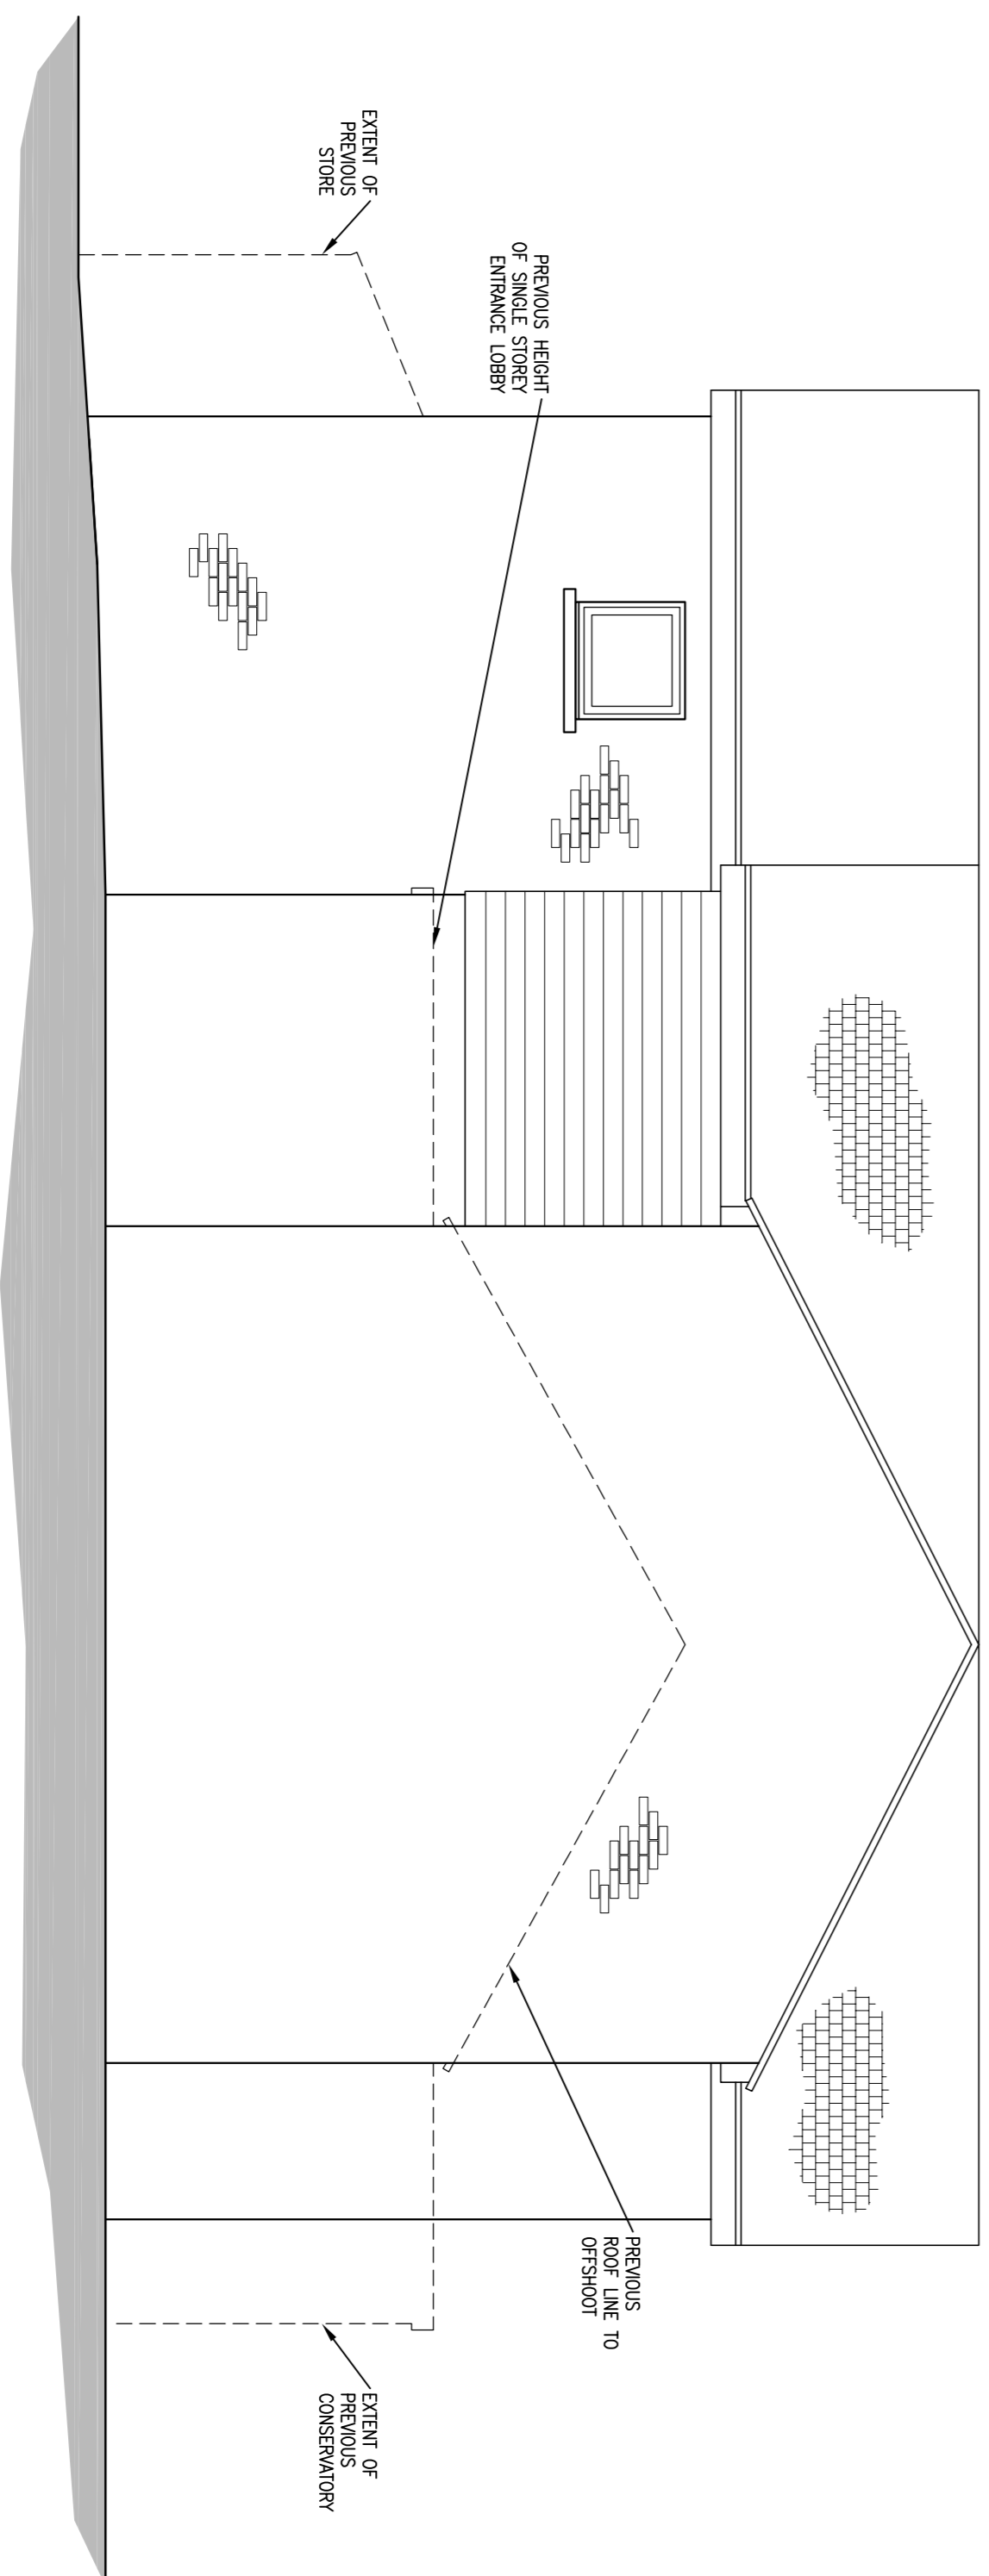

PROPOSED RIGHT HAND ELEVATION
(1:50)

Rev	Date	Description	By
P2	24/05/23	ROOF LANTERNS INDICATED.	PM
P1	17/05/23	SQUARE PANELS INDICATED.	PM

THE GRANARY,
WARTHILL, YORK

PROPOSED ELEVATIONS
SHEET 2

PHILIP HODGSON



Connaught House, Park View, Louthouse
 Wetherby, West Yorkshire LS23 7PA
 01937 546444
 info@hollowayjennings.co.uk

PLANNING APPROVAL

Submitted	Checked By	Date	Scale	Sheet # of #
P M	M H	MAY 2023	1:50	6063

Project: 6063-HJCE-XX-XX-DR-AR-1015

Revision: P2