


NOTES

1.0 GENERAL

- 1.1 ALL DIMENSIONS ARE IN MILLIMETERS UNLESS NOTED OTHERWISE.
- 1.2 ALL LEVELS ARE IN METERS UNLESS NOTED OTHERWISE.
- 1.3 ALL DIMENSIONS AND LEVELS ARE APPROXIMATE AND ARE TO BE CHECKED ON SITE PRIOR TO COMMENCEMENT OF THE WORKS.
- 1.4 THIS DRAWING IS TO BE READ IN CONJUNCTION WITH ALL OTHER RELEVANT ENGINEERS AND ARCHITECTS DRAWINGS AND THE SPECIFICATION.
- 1.5 WHERE DIMENSIONS ON SITE VARY SIGNIFICANTLY FROM THOSE INDICATED ON THIS DRAWING THE CONTRACTOR SHOULD STOP WORK IMMEDIATELY AND CONTACT THE ENGINEER. THE CONTRACTOR SHOULD FURTHER ADVISE FROM THE ENGINEER PRIOR TO PROCEEDING WITH THE WORK.

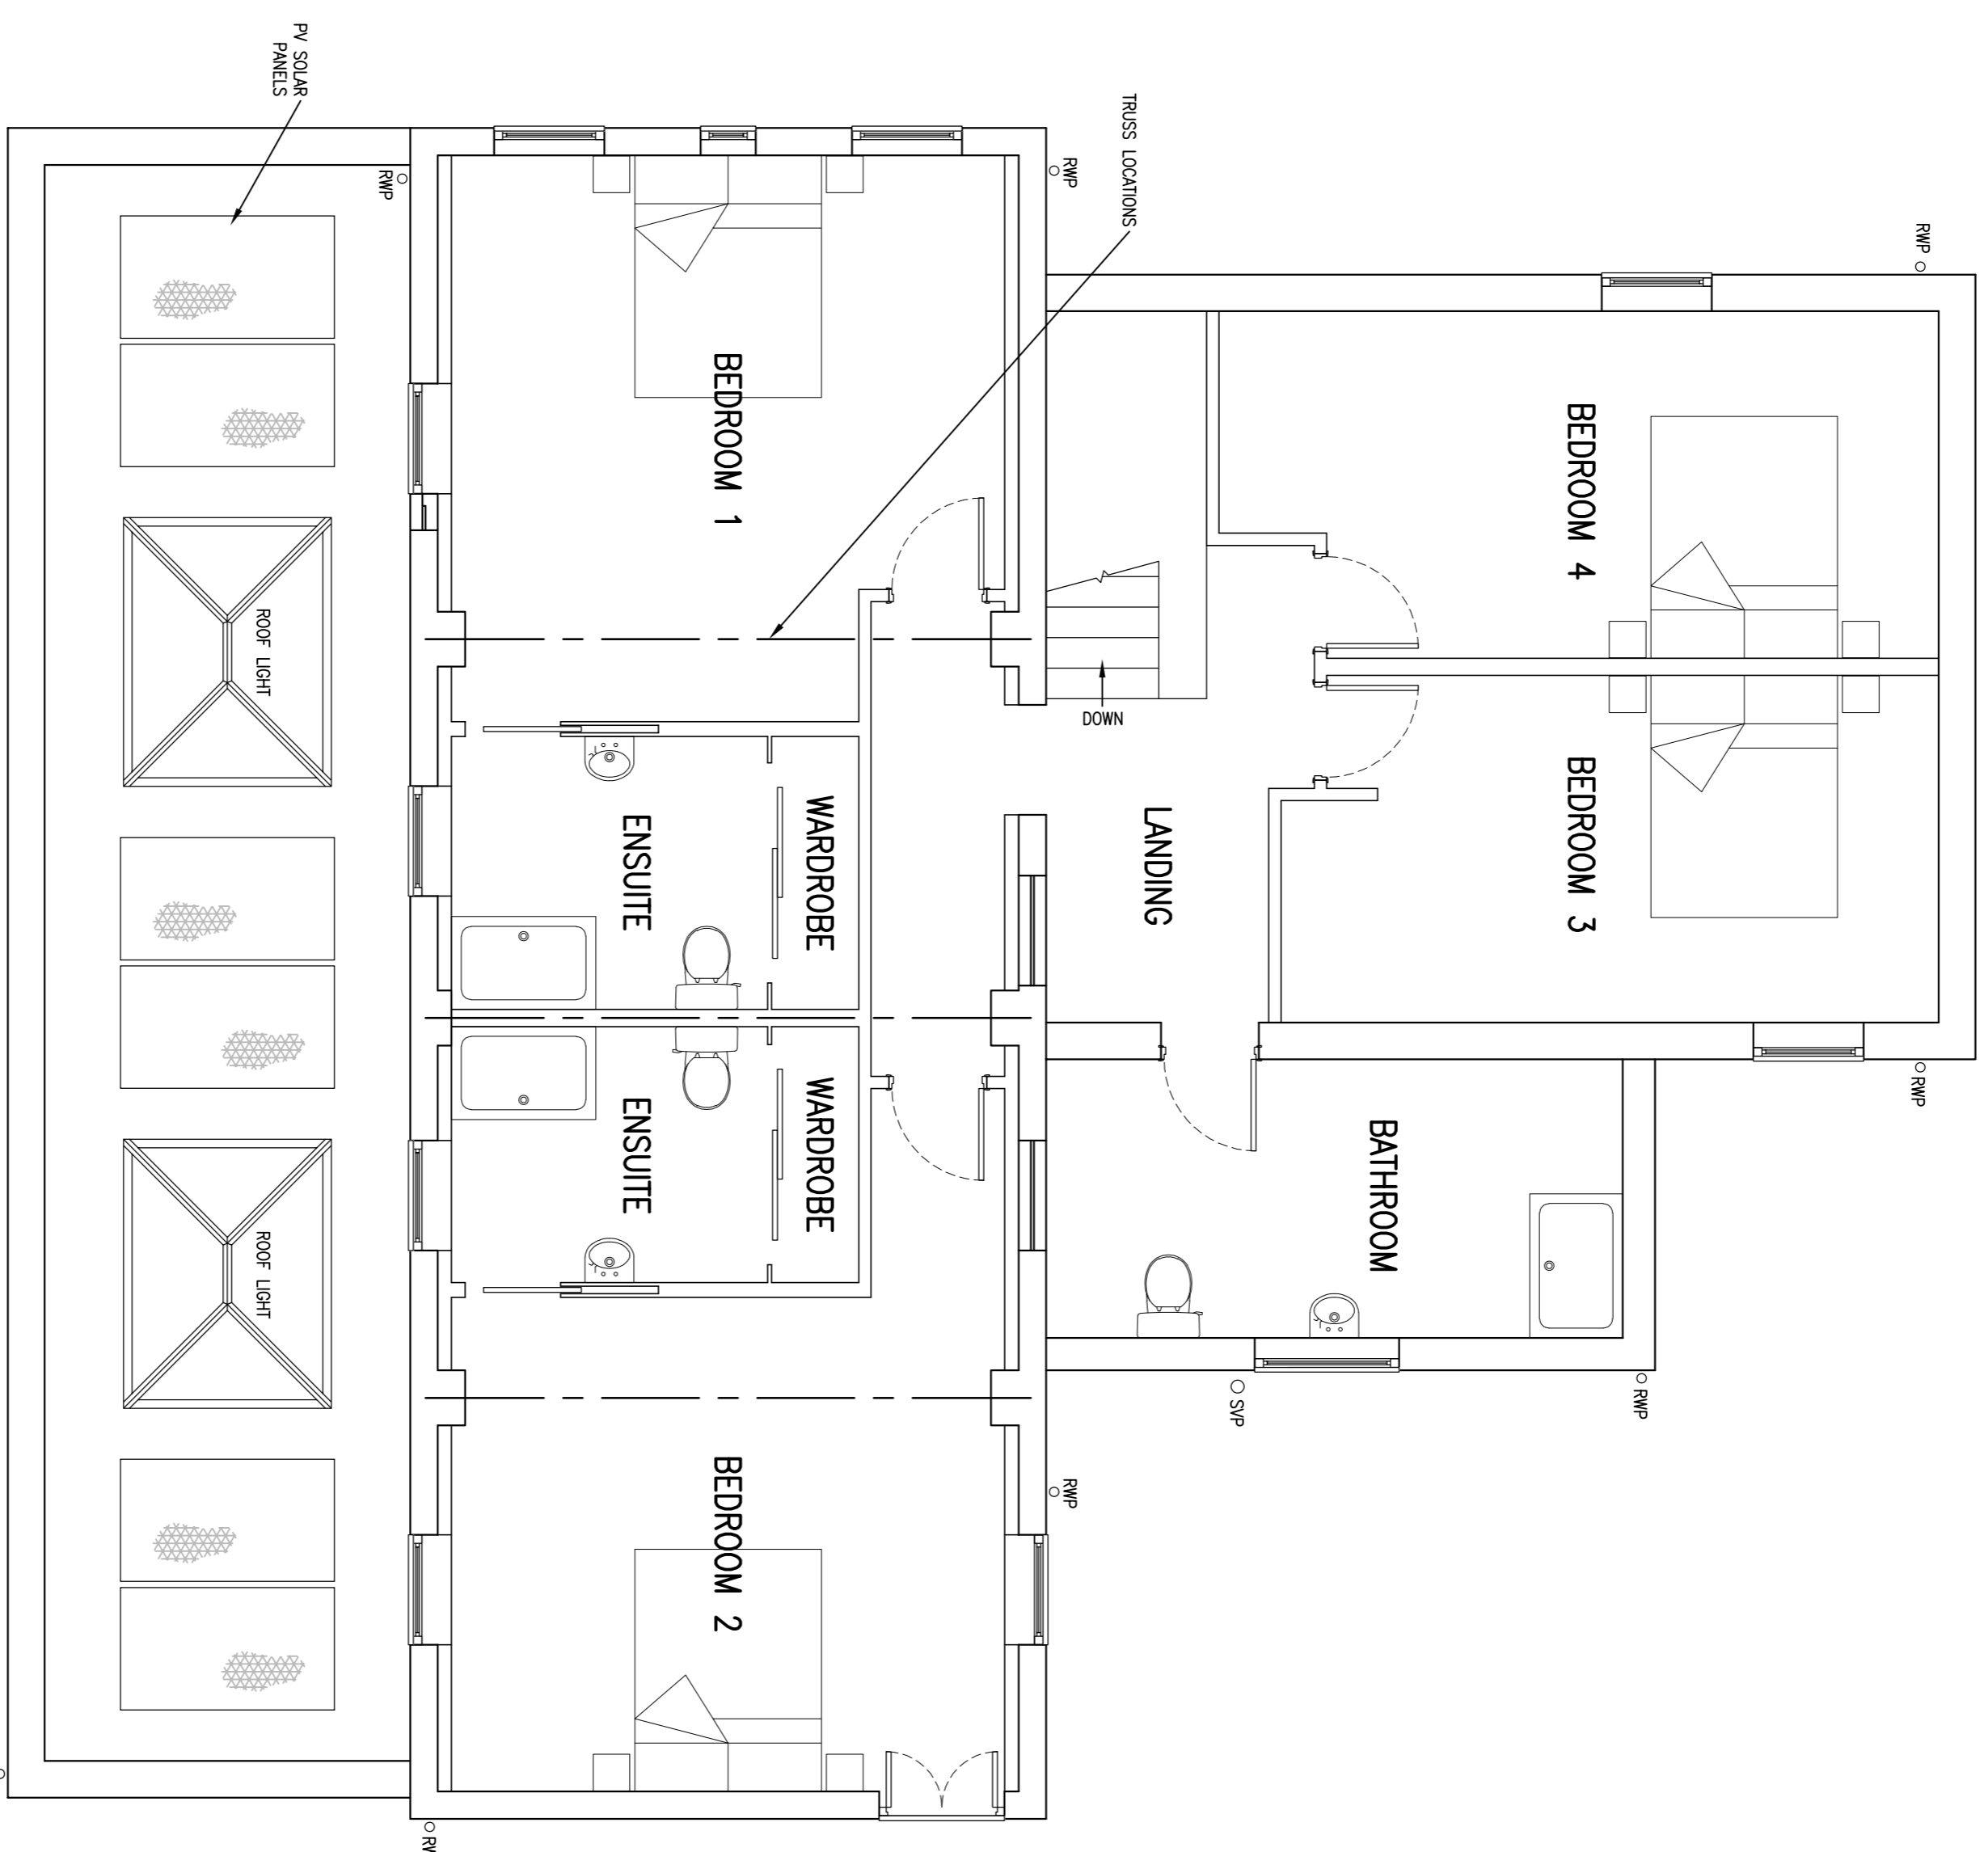

FIRST FLOOR GENERAL ARRANGEMENT
(1:50)

Rev	Date	Description	By
P1	24/05/23	ROOF LIGHTS TO SINGLE STOREY EXTENT AMENDED TO SUIT CLIENT REQUIREMENTS. PI SQUARE PANELS INDICATED TO SINGLE STOREY ROOF.	PM

**THE GRANARY,
WARTHILL, YORK**

**PROPOSED FIRST FLOOR
GENERAL ARRANGEMENT**

PHILIP HODGSON

**HOLLOWAY
JENNINGS**
Consulting Civil & Structural Engineers

Connaught House, Park View, Louthouse
Wetherill Road, York
YO24 1JG
01904 616161
admin@hollowayjennings.co.uk

PLANNING APPROVAL

Submitted	Checked By	Date	Scale @ A1
P M	M H	MAY 2023	1:50
P M	P M		

Project : Owner : Value : Land : Type : Site : Name : Revision :
6063-HUCE-XX-01-DR-AR-1013 P1