


Proposed GA Plan - First Floor

1 : 100


Materials Schedule

1. Brick Plinth
2. Render (colour TBC)
3. Window frame - White (to match existing)
4. Facia - white (to match existing)
5. Flat roof - Asphalt felt covering (to match existing)
6. Rain Water Goods - Black UPVC (to match existing)
7. Roof Lantern - Obscure glass

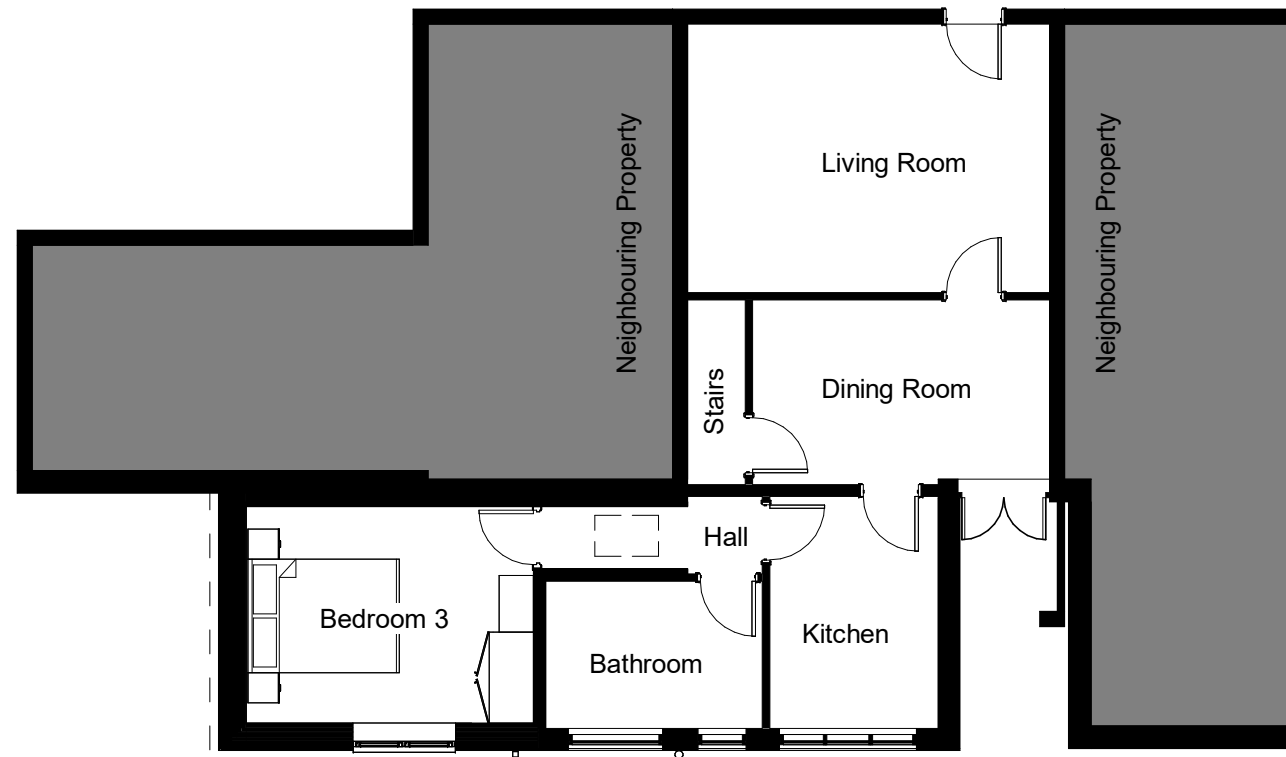


Proposed GA Plan - Ground Floor

1 : 100

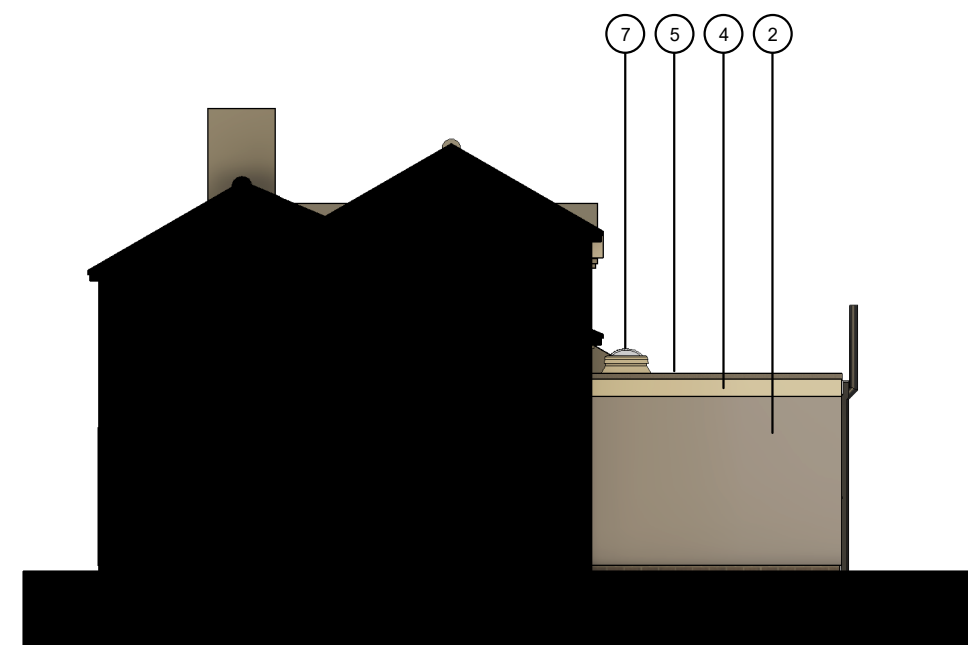


Proposed Elevation - East

1 : 100

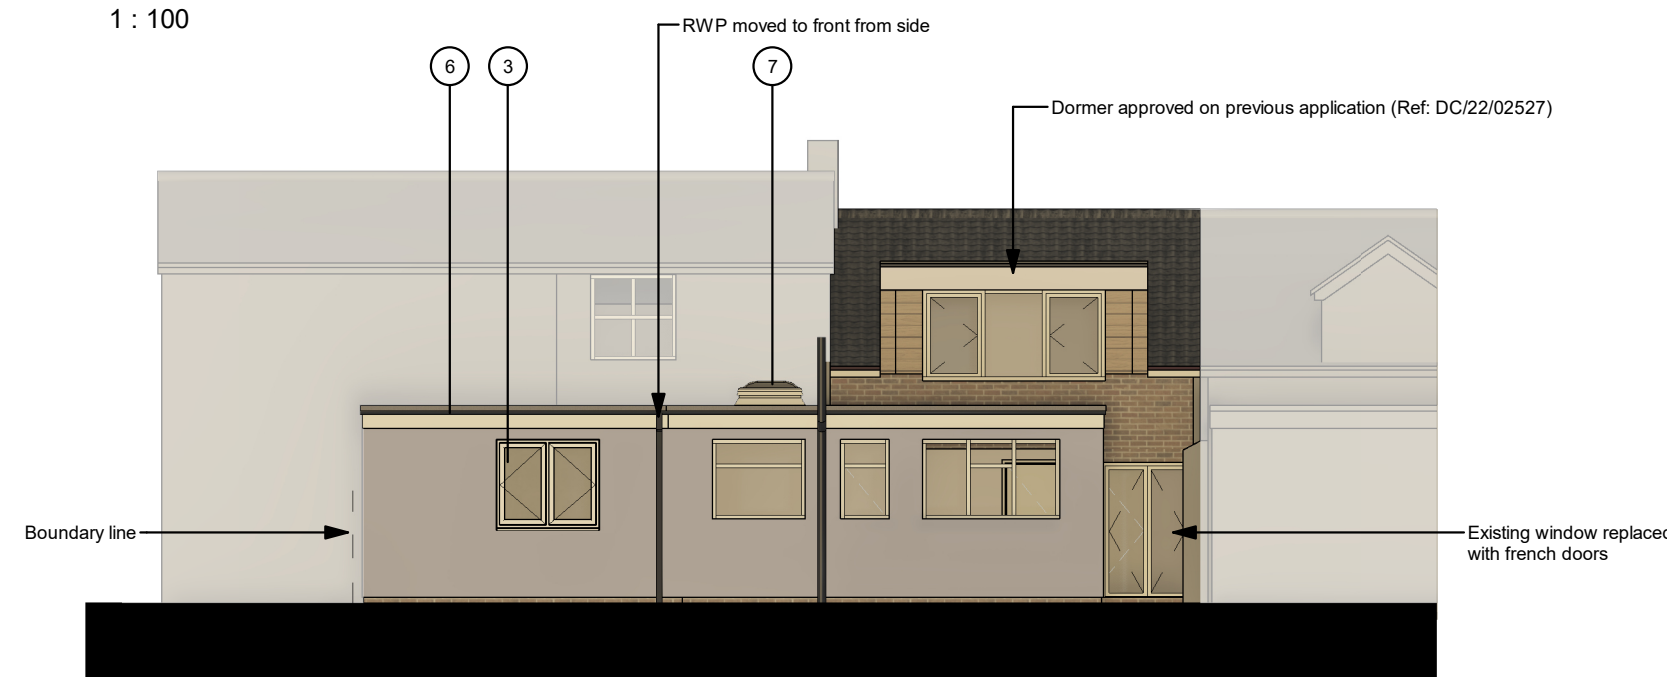


Proposed Elevation - North

1 : 100

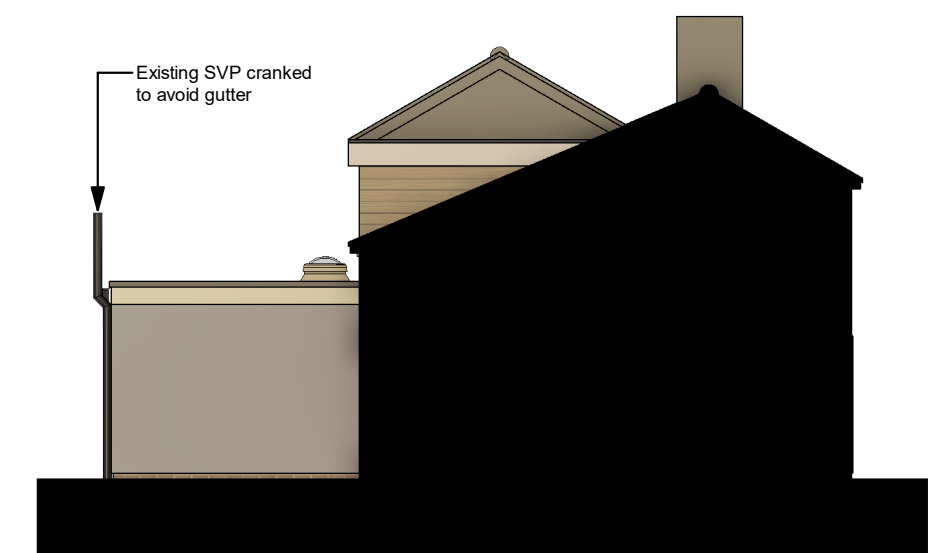

Proposed Elevation - West

1 : 100

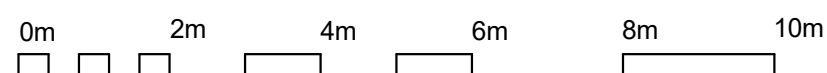

Scale Bar 1:100

P1	25.05.23	Planning Submission	XX	XX
Rev:	Date:	Description:	Chk:	Apr:

Project:
3 Park Cottages
Church Road, Tostock,
Bury St Edmunds

Drawing Title:
Proposed Plans & Elevations

File Ref:	TOSTOC-XX-XX-XX-DR-A-1021	Revision:	P1.
Status:	S2	Purpose of Issue:	Planning
Scale:	1 : 100	Size:	A3