


Location Plan

Site Address: Curtis Farm, Wickerstreet Green, Kersey, IP7 6EY

Date Produced: 26-Jun-2023

Scale: 1:1250 @A4

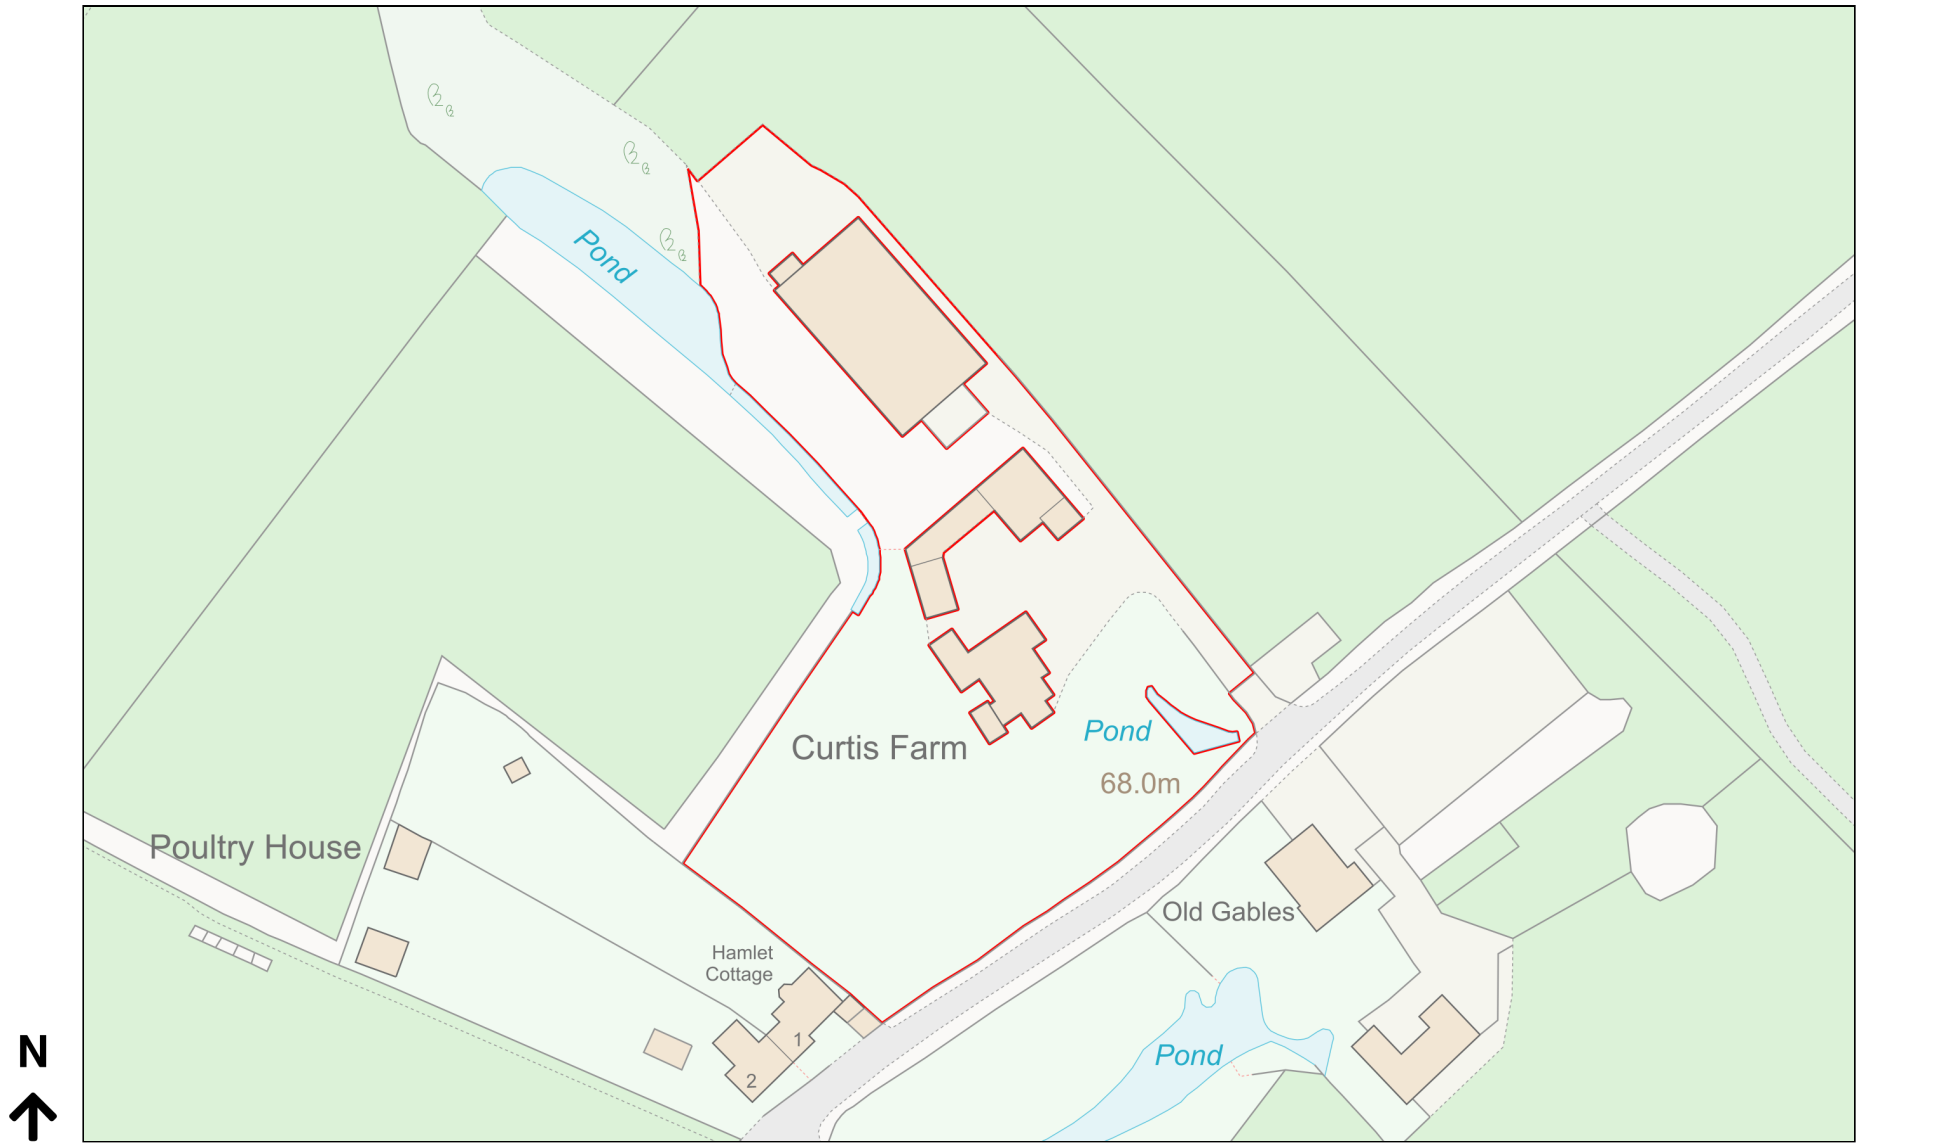

Planning Portal Reference: PP-12248387v1