




# EXISTING ELEVATIONS

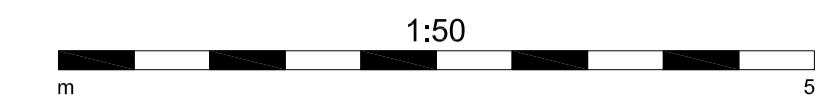


NOTES:  
 THIS DRAWING IS NOT TO BE USED FOR CONSTRUCTION UNLESS APPROVED FOR CONSTRUCTION.  
 THE CONTRACTOR IS RESPONSIBLE FOR ALL BREAKINGS AND THE CORRECT DETAILING OUT ON SITE.  
 ONLY FINISHED DIMENSIONS ARE TO BE USED, IF IN DOUBT ASK.  
 ALL MATERIALS AND WORKMANSHIP TO COMPLY WITH THE CURRENT BUILDING REGULATIONS AND CODES OF PRACTICE.

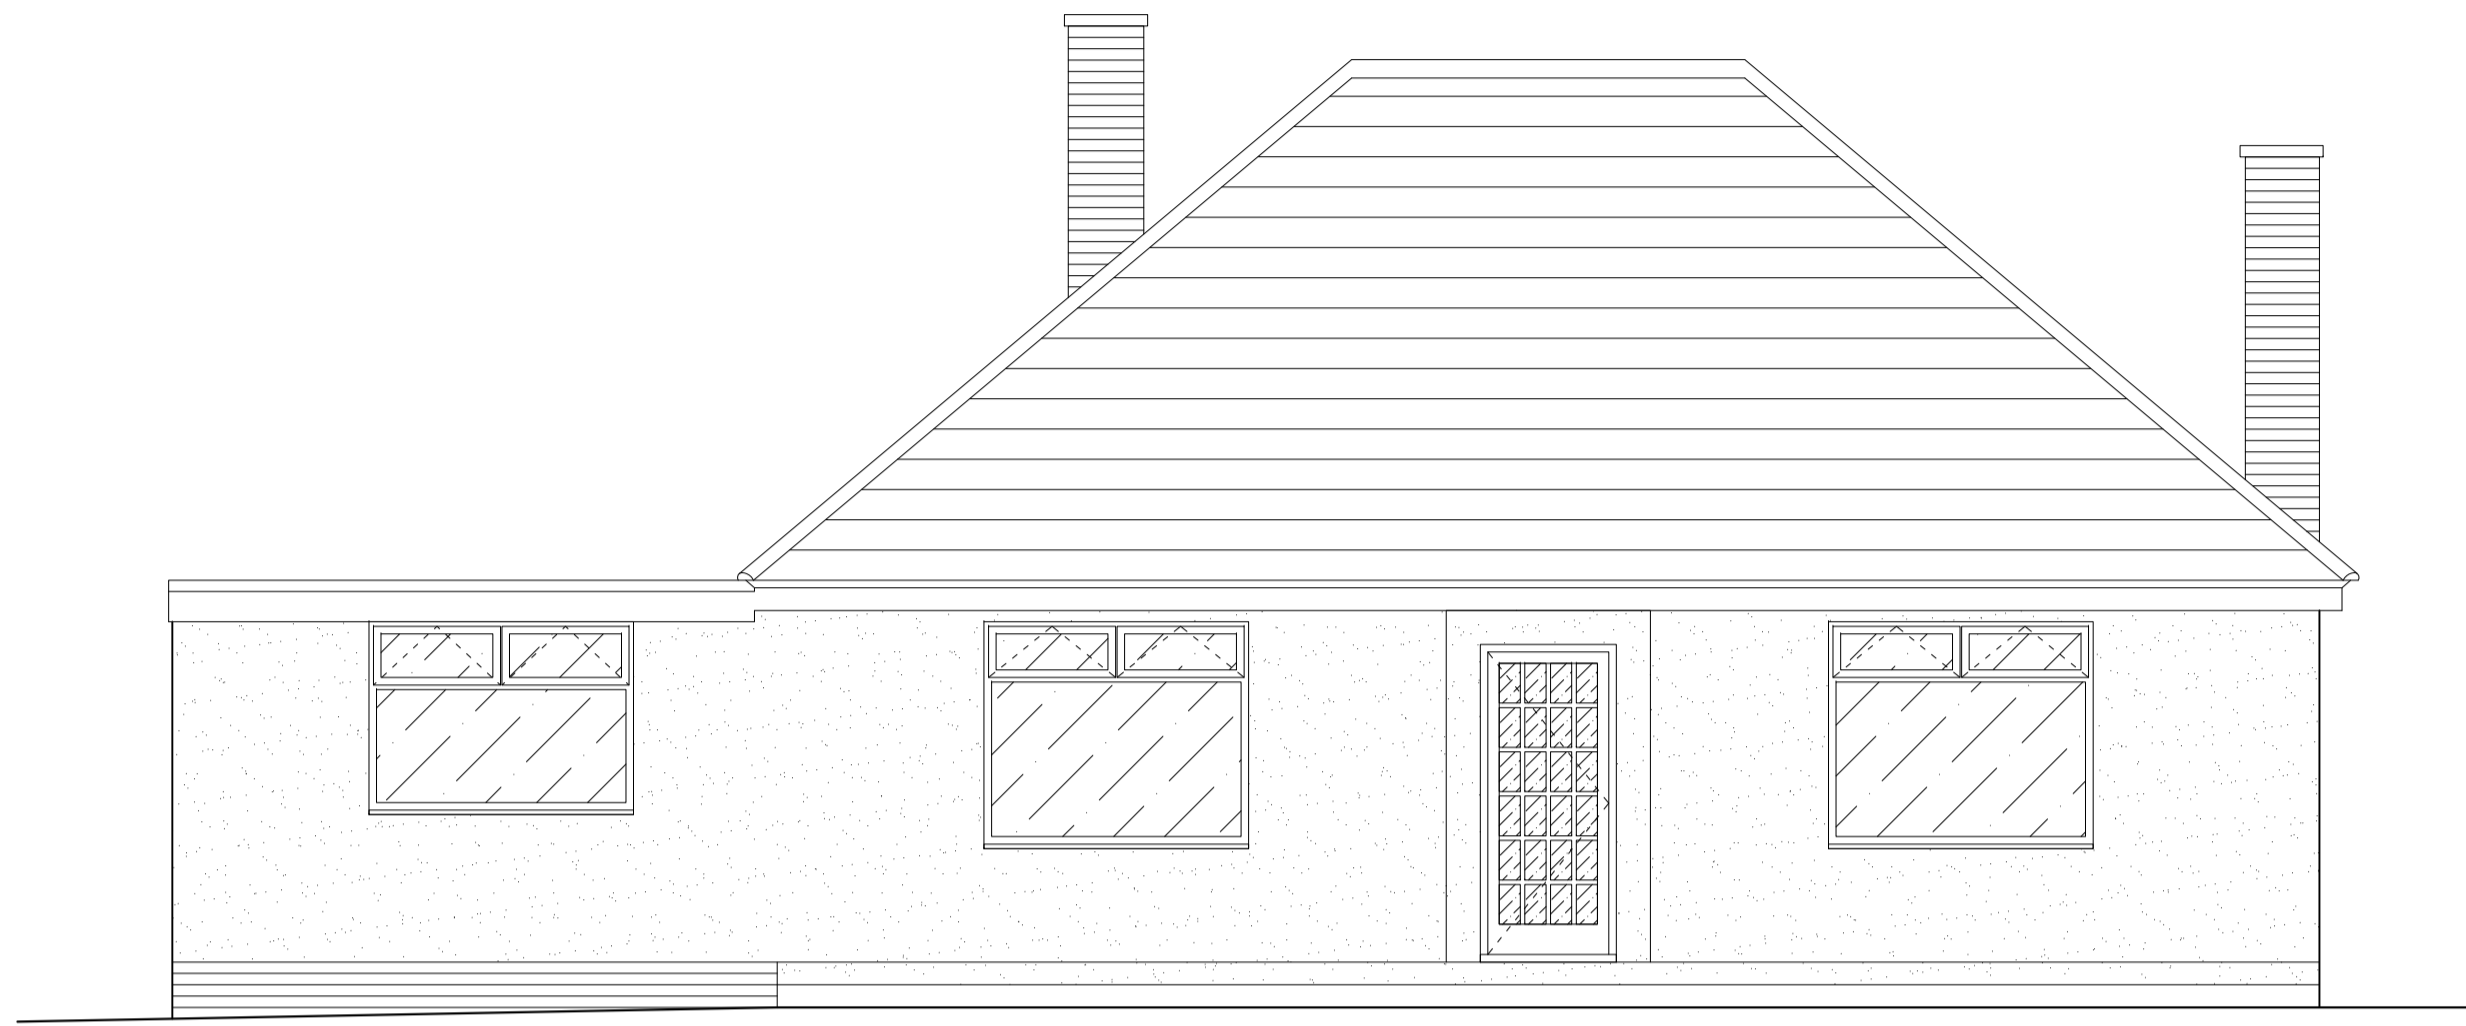


NORTH EAST (FRONT) ELEVATION

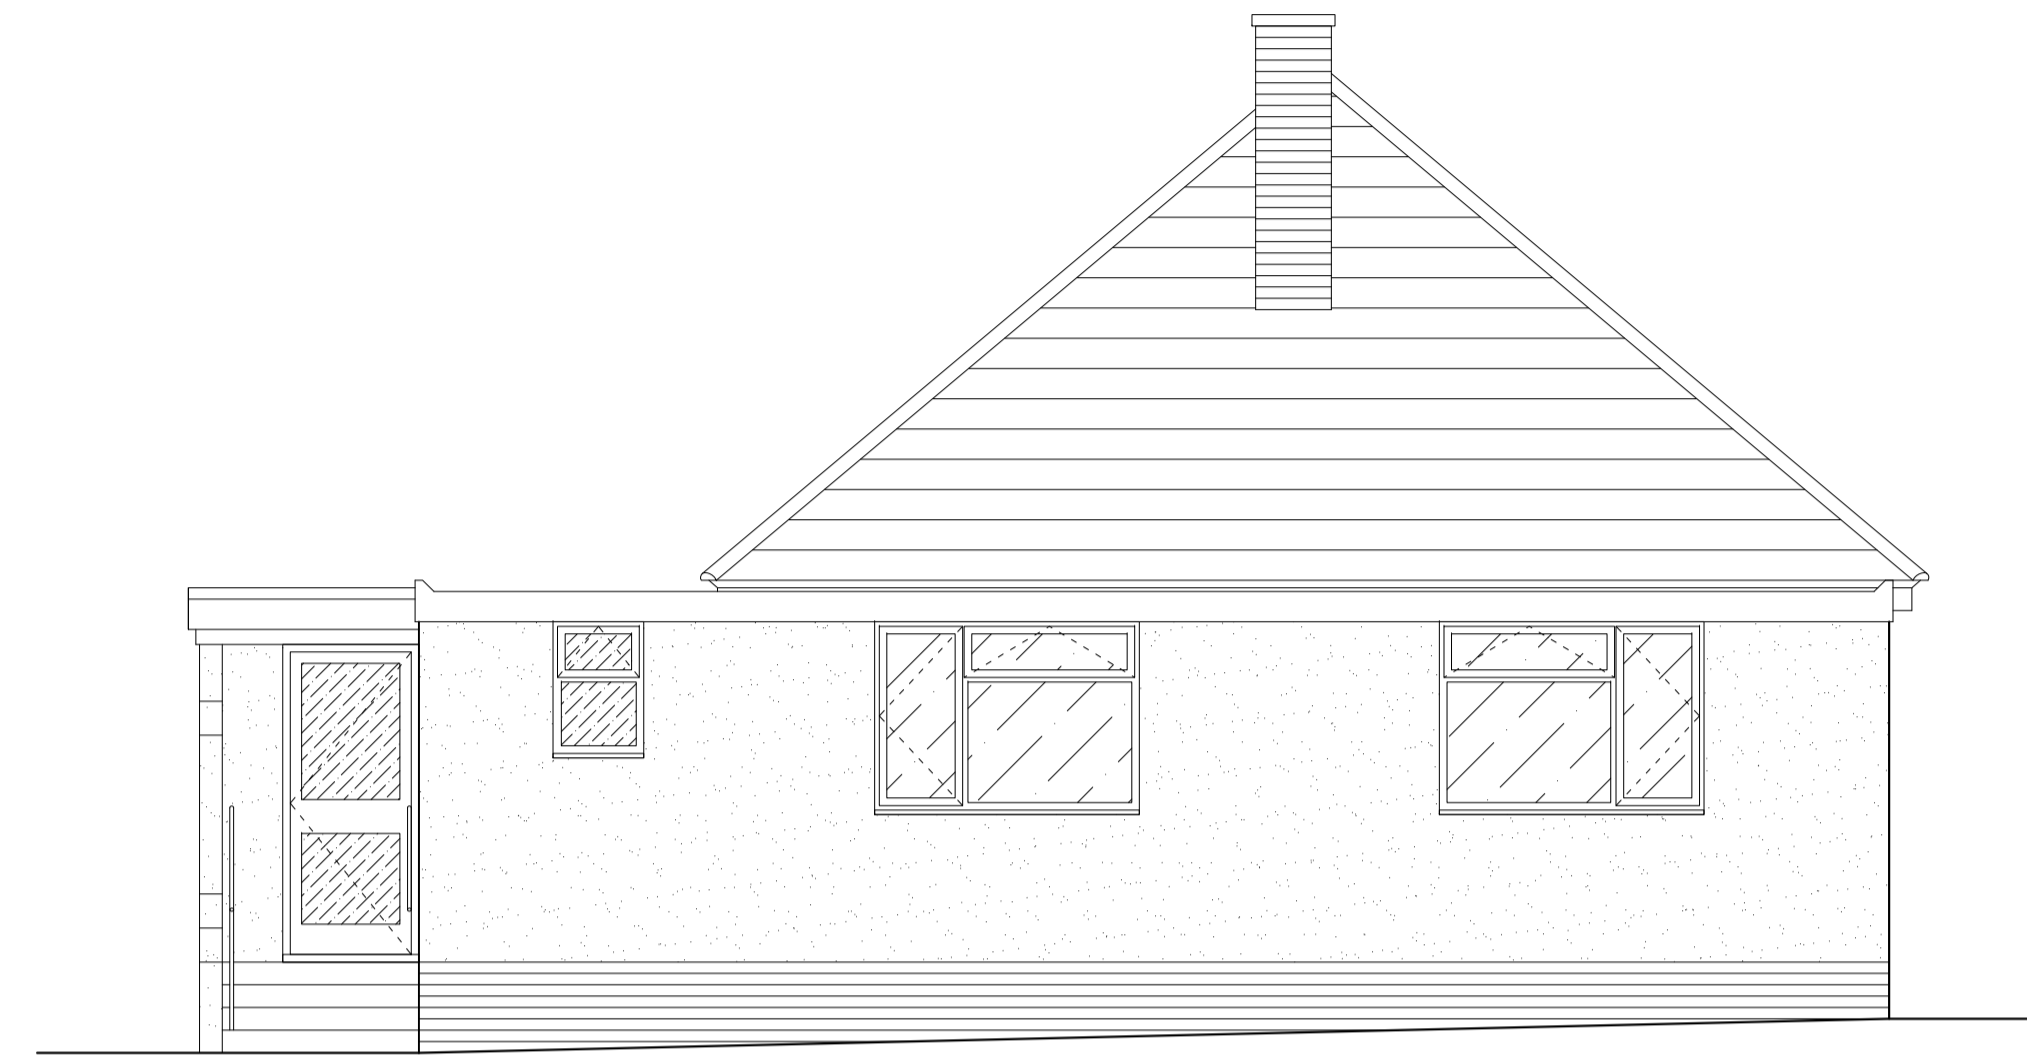

SOUTH EAST (SIDE) ELEVATION

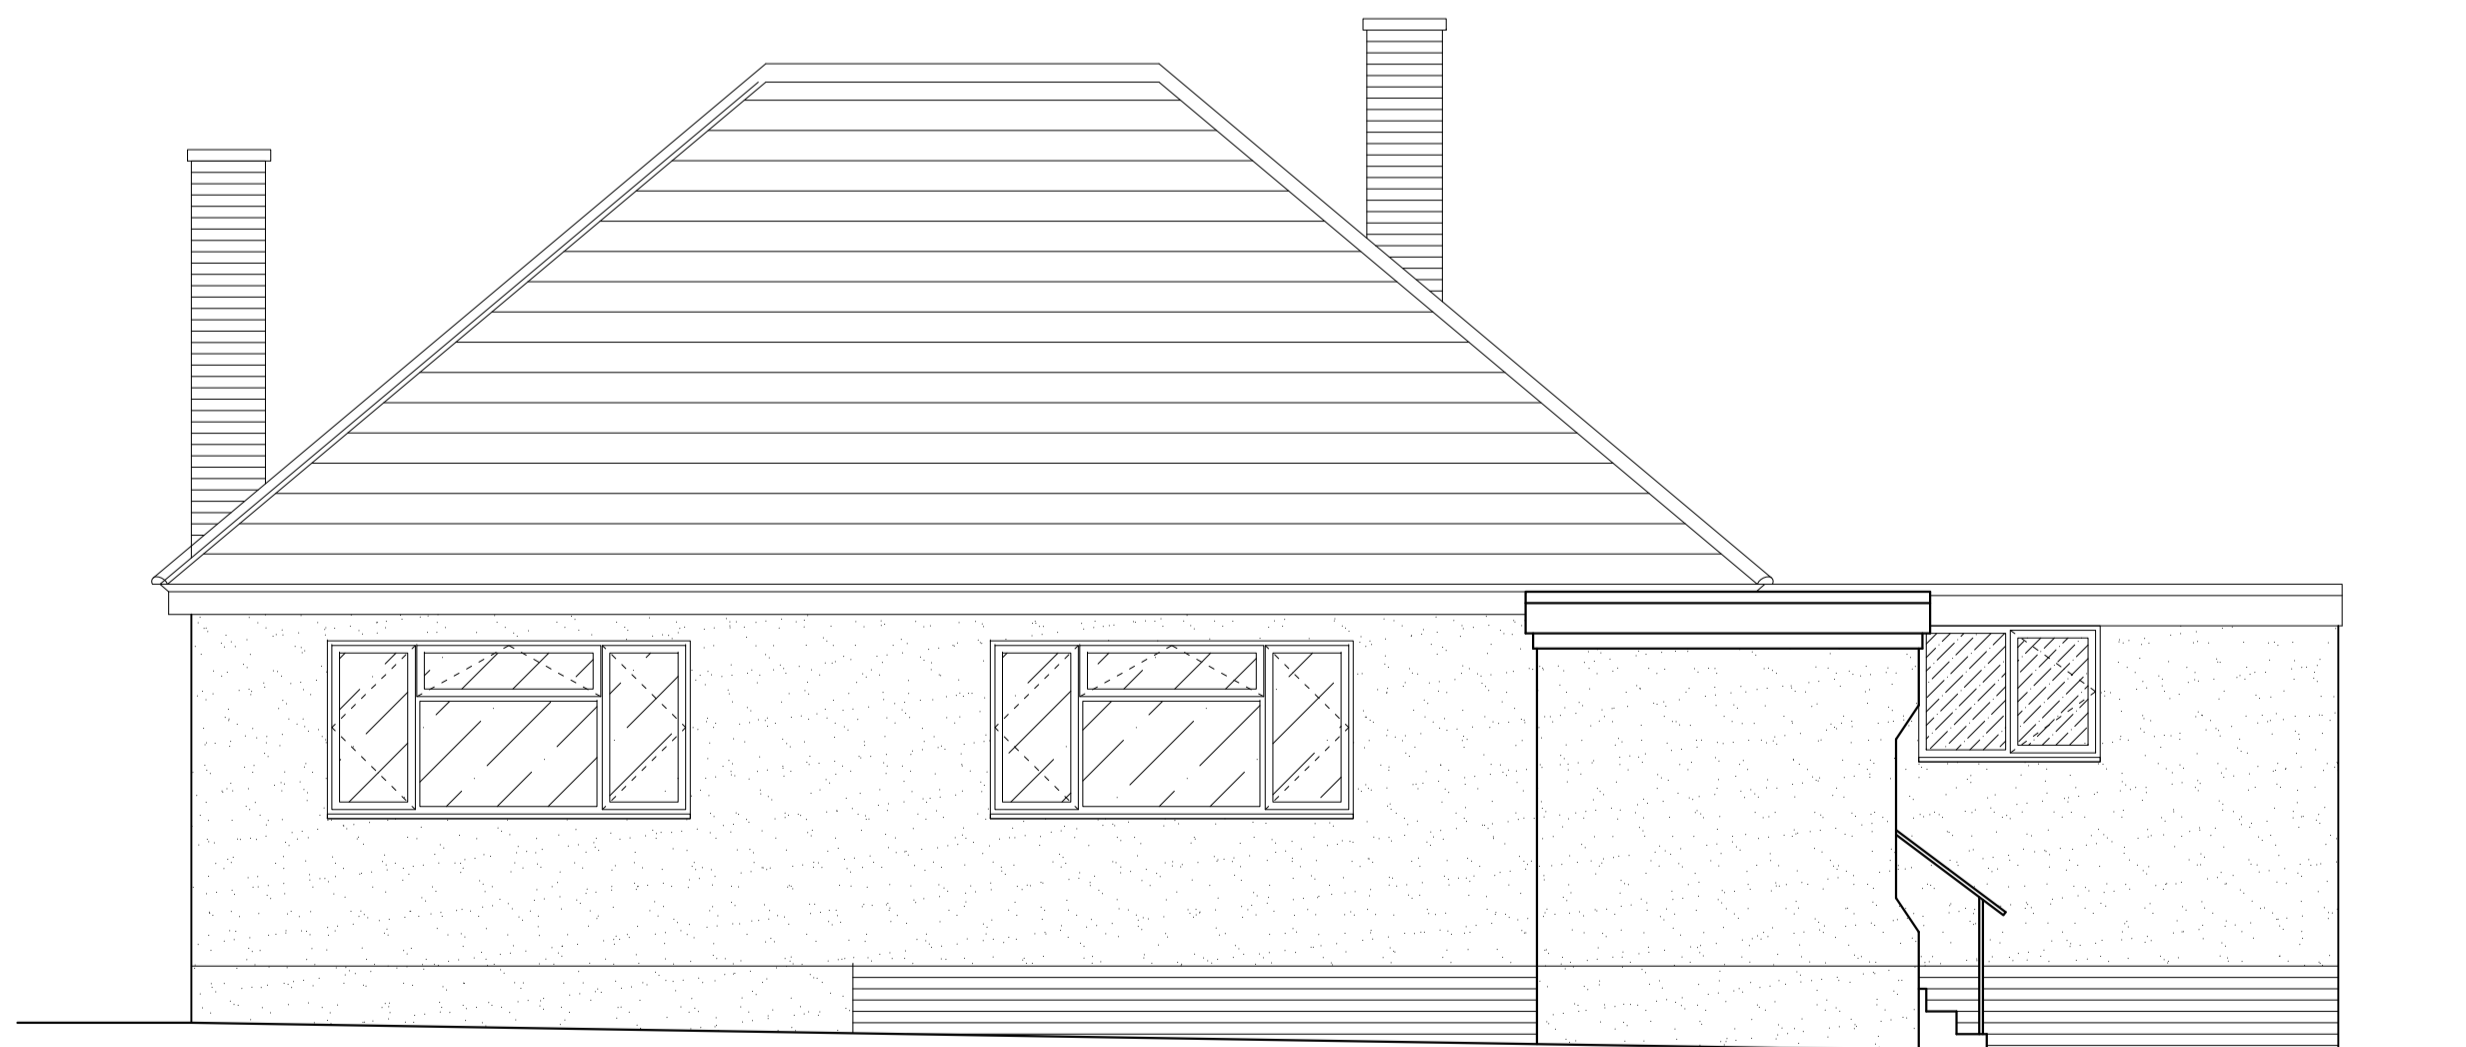

SOUTH WEST (REAR) ELEVATION

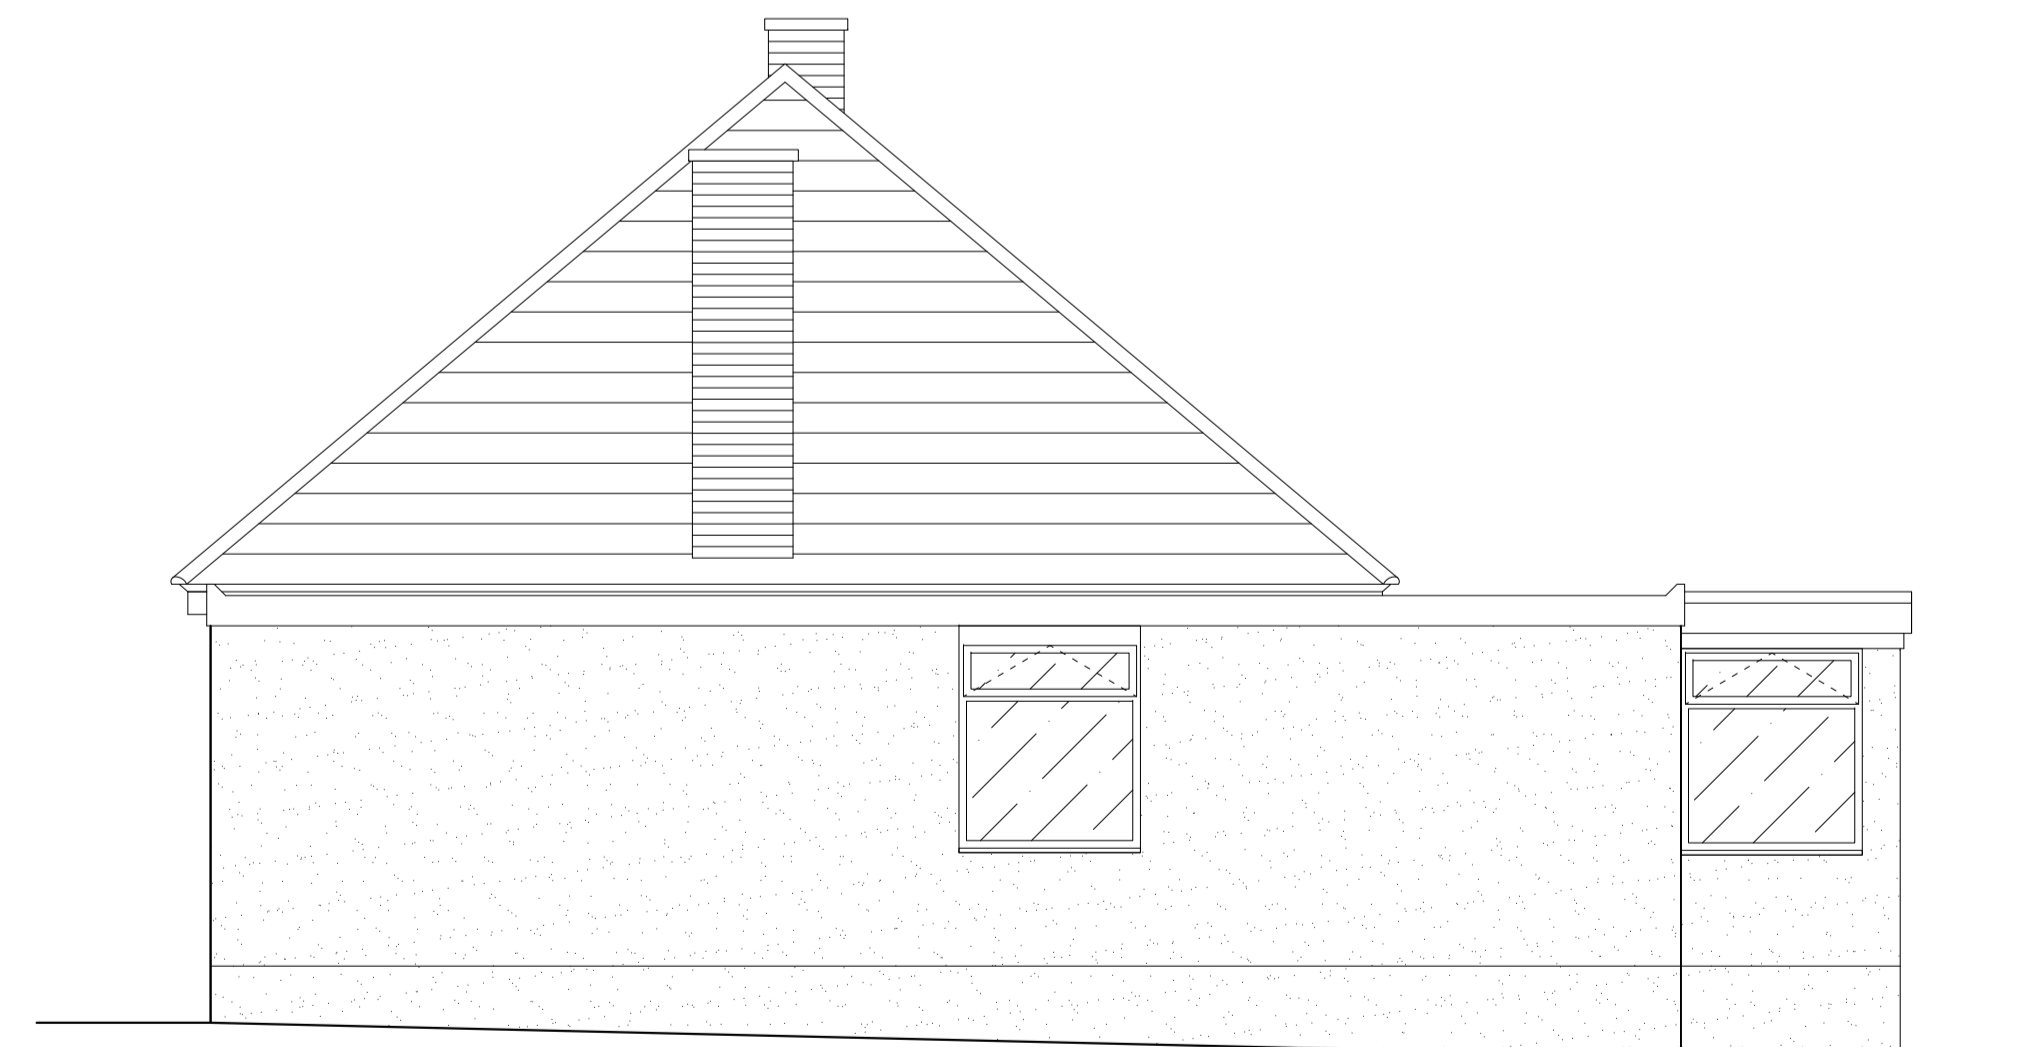

NORTH WEST (SIDE) ELEVATION

Rev.	Date	Description
<b>P.J.Orchard</b> B Arch. RIBA Chartered Architect 20A High Street Purbeck Dorset BS20 9AA Tel: 01202 225 647 399		
Project ORCHARD BUNGALOW VEE LANE FELTON NORTH SOMERSET BS40 9YE		
Drawing Title EXISTING ELEVATIONS		
Scale	1:50@A1	Scale
Date	Sept 2012	Drawing Number
Drawn	PB	Checked
	PJO	
		01