

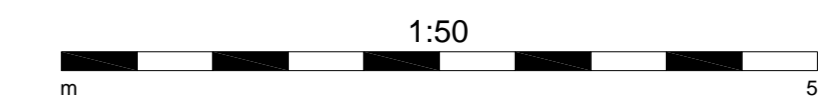
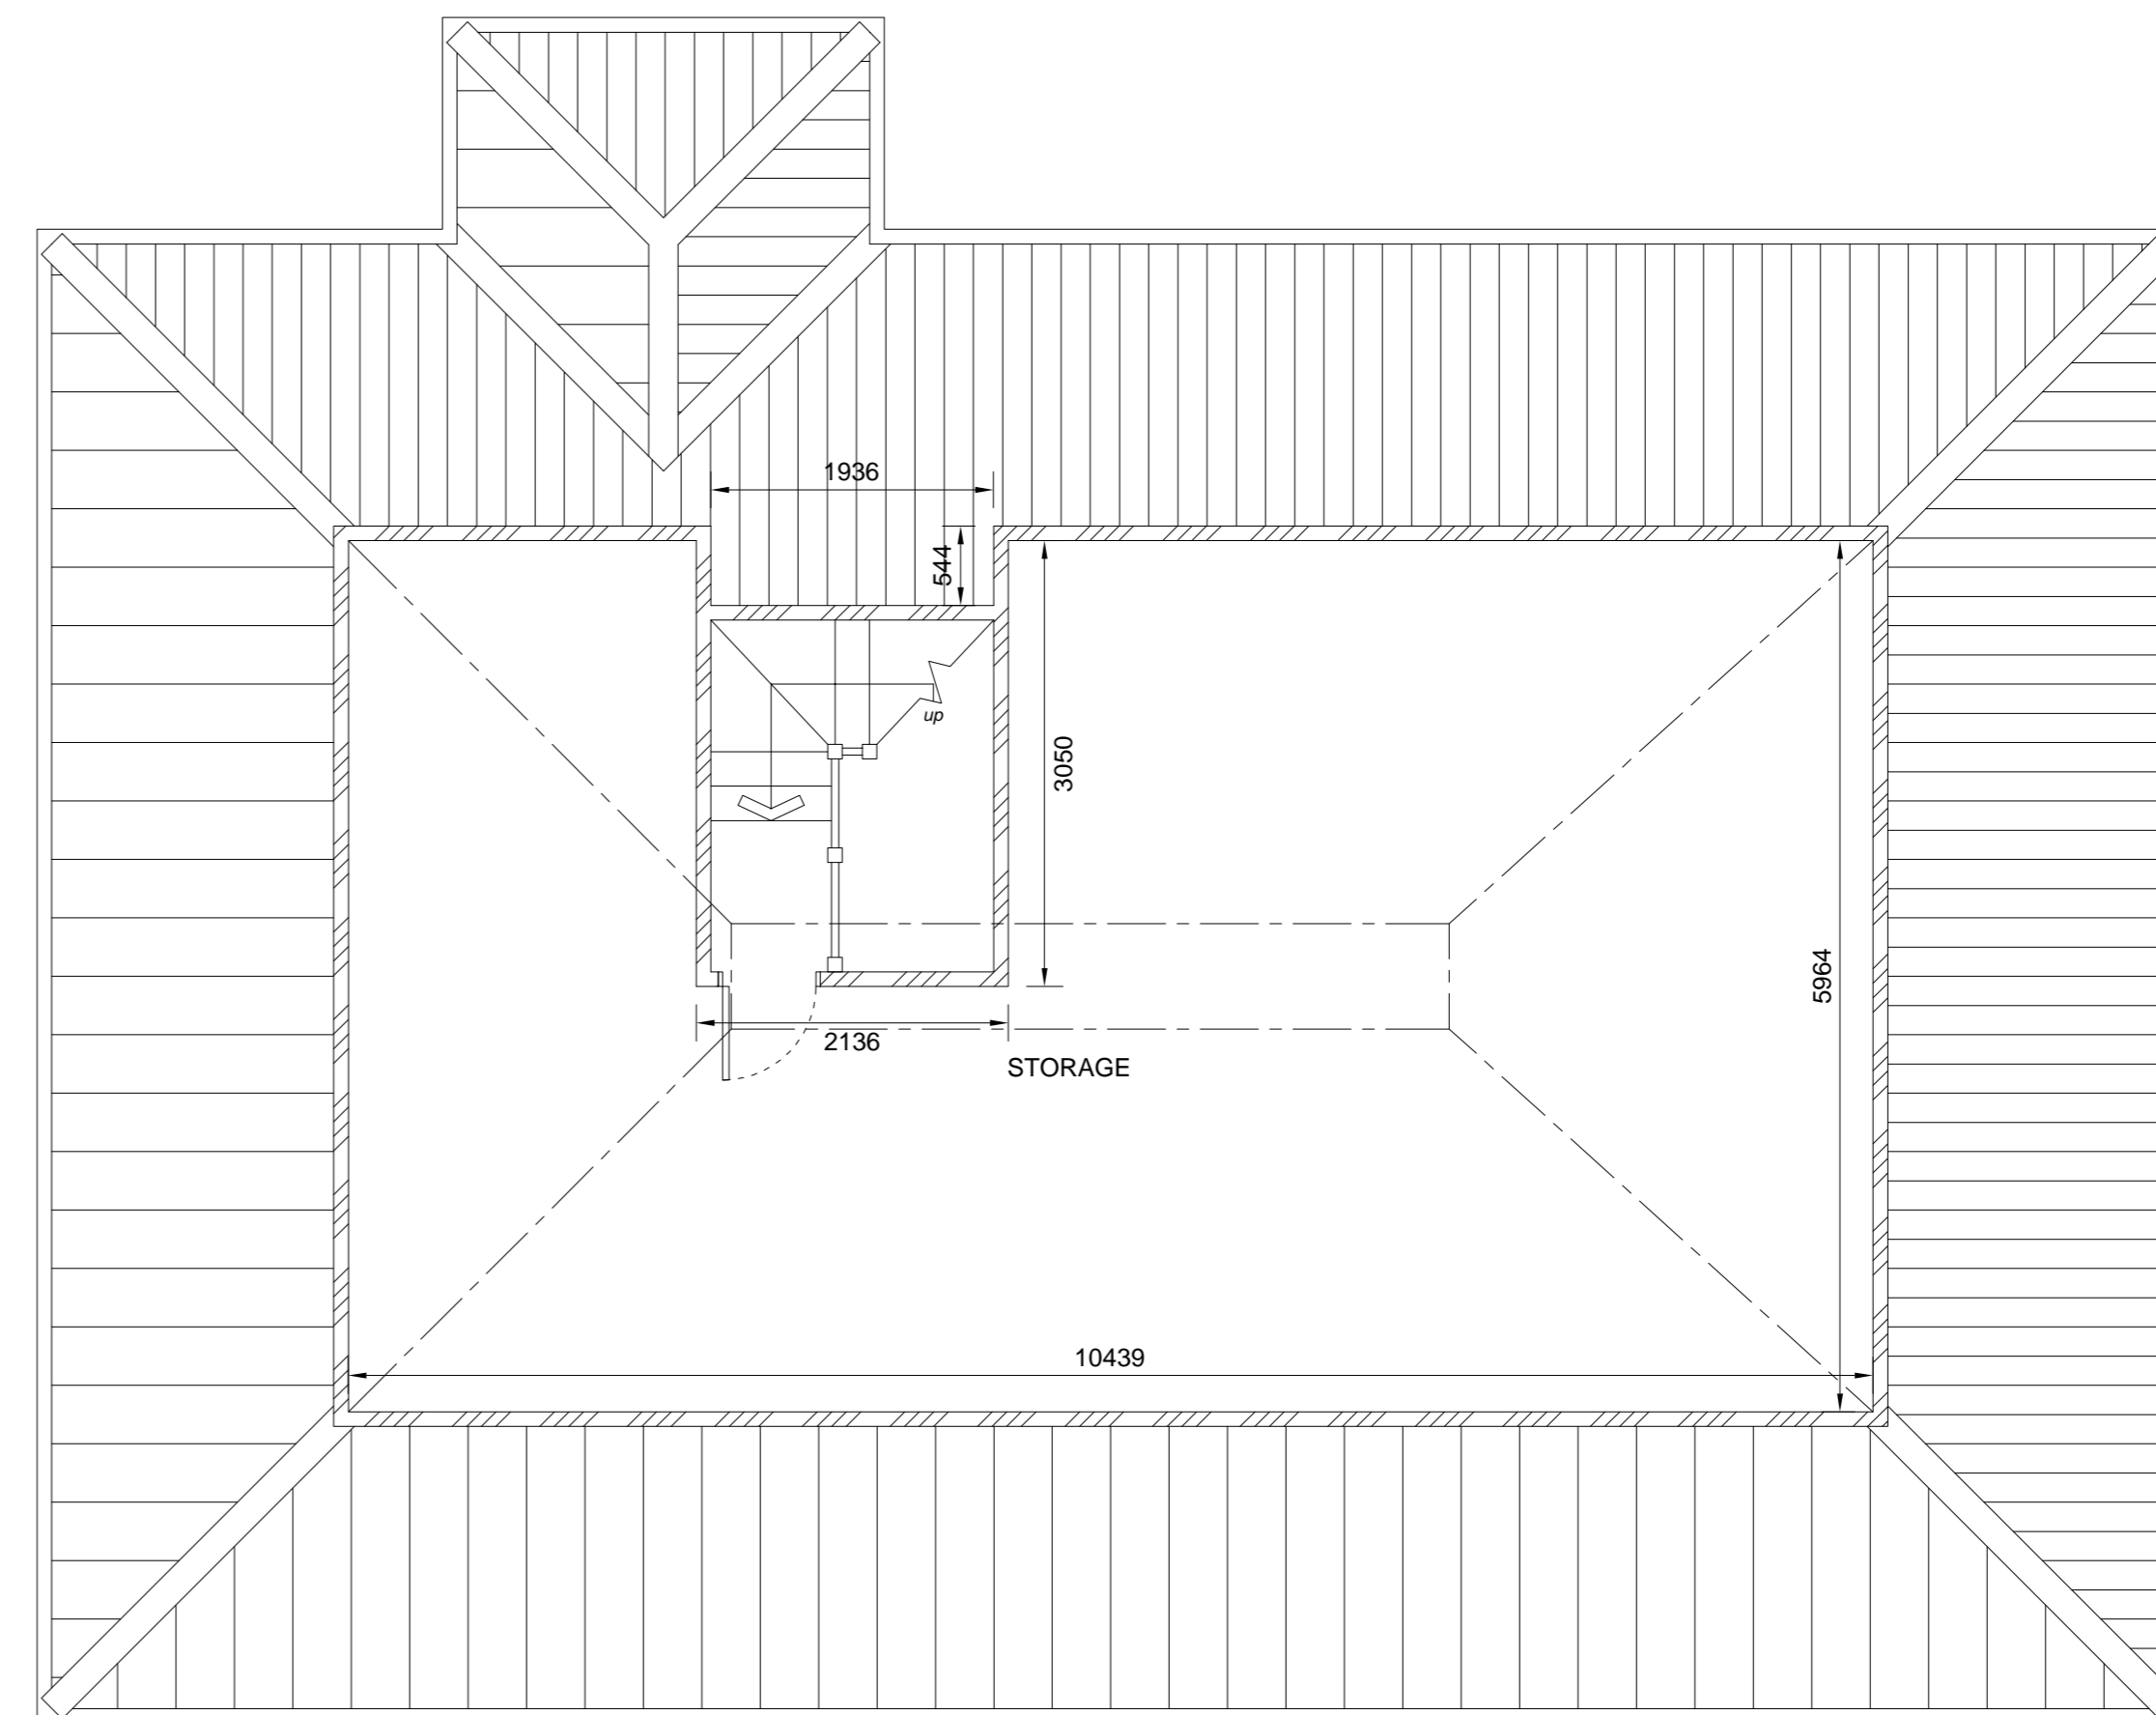


PROPOSED PLANS

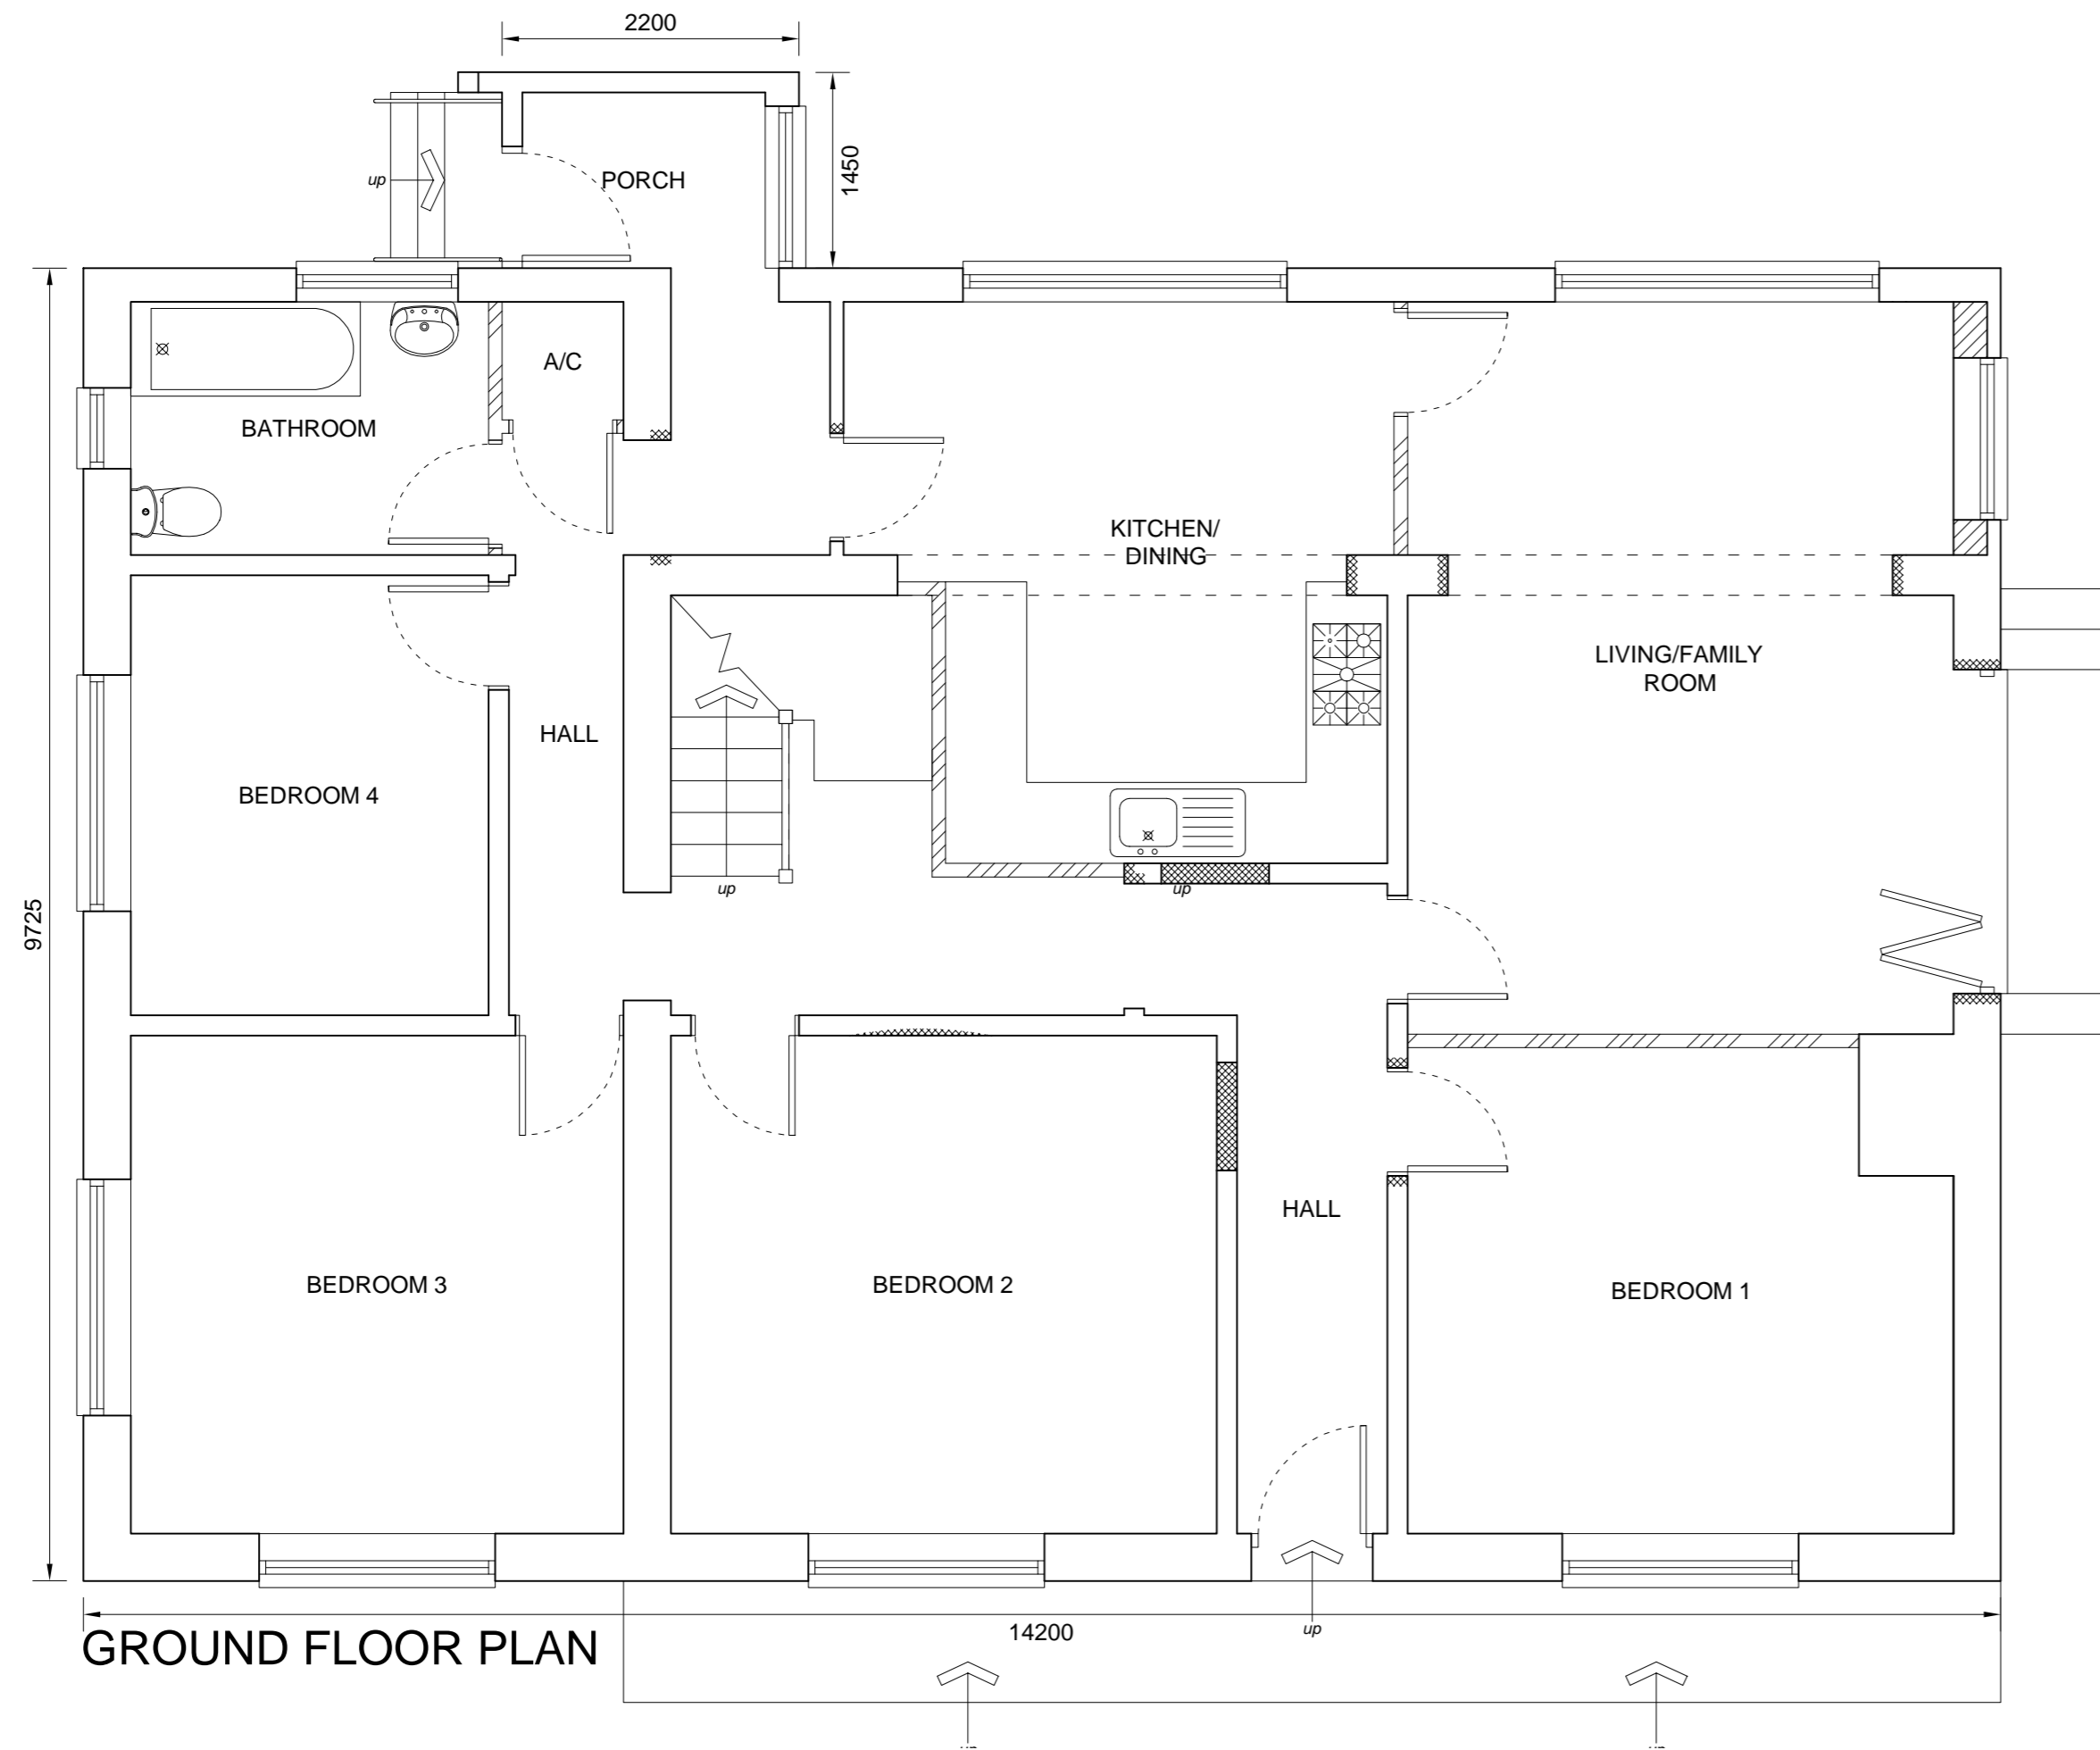

NOTES
 THIS DRAWING IS NOT TO BE USED FOR CONSTRUCTION UNLESS MARKED FOR CONSTRUCTION
 THE CONTRACTOR IS RESPONSIBLE FOR ALL DIMENSIONS AND THE CORRECT SETTING OUT ON SITE
 ONLY FINISHED DIMENSIONS ARE TO BE USED
 ALL MATERIALS AND WORKMANSHIP TO COMPLY WITH THE CURRENT BRITISH STANDARDS AND CODES OF PRACTICE

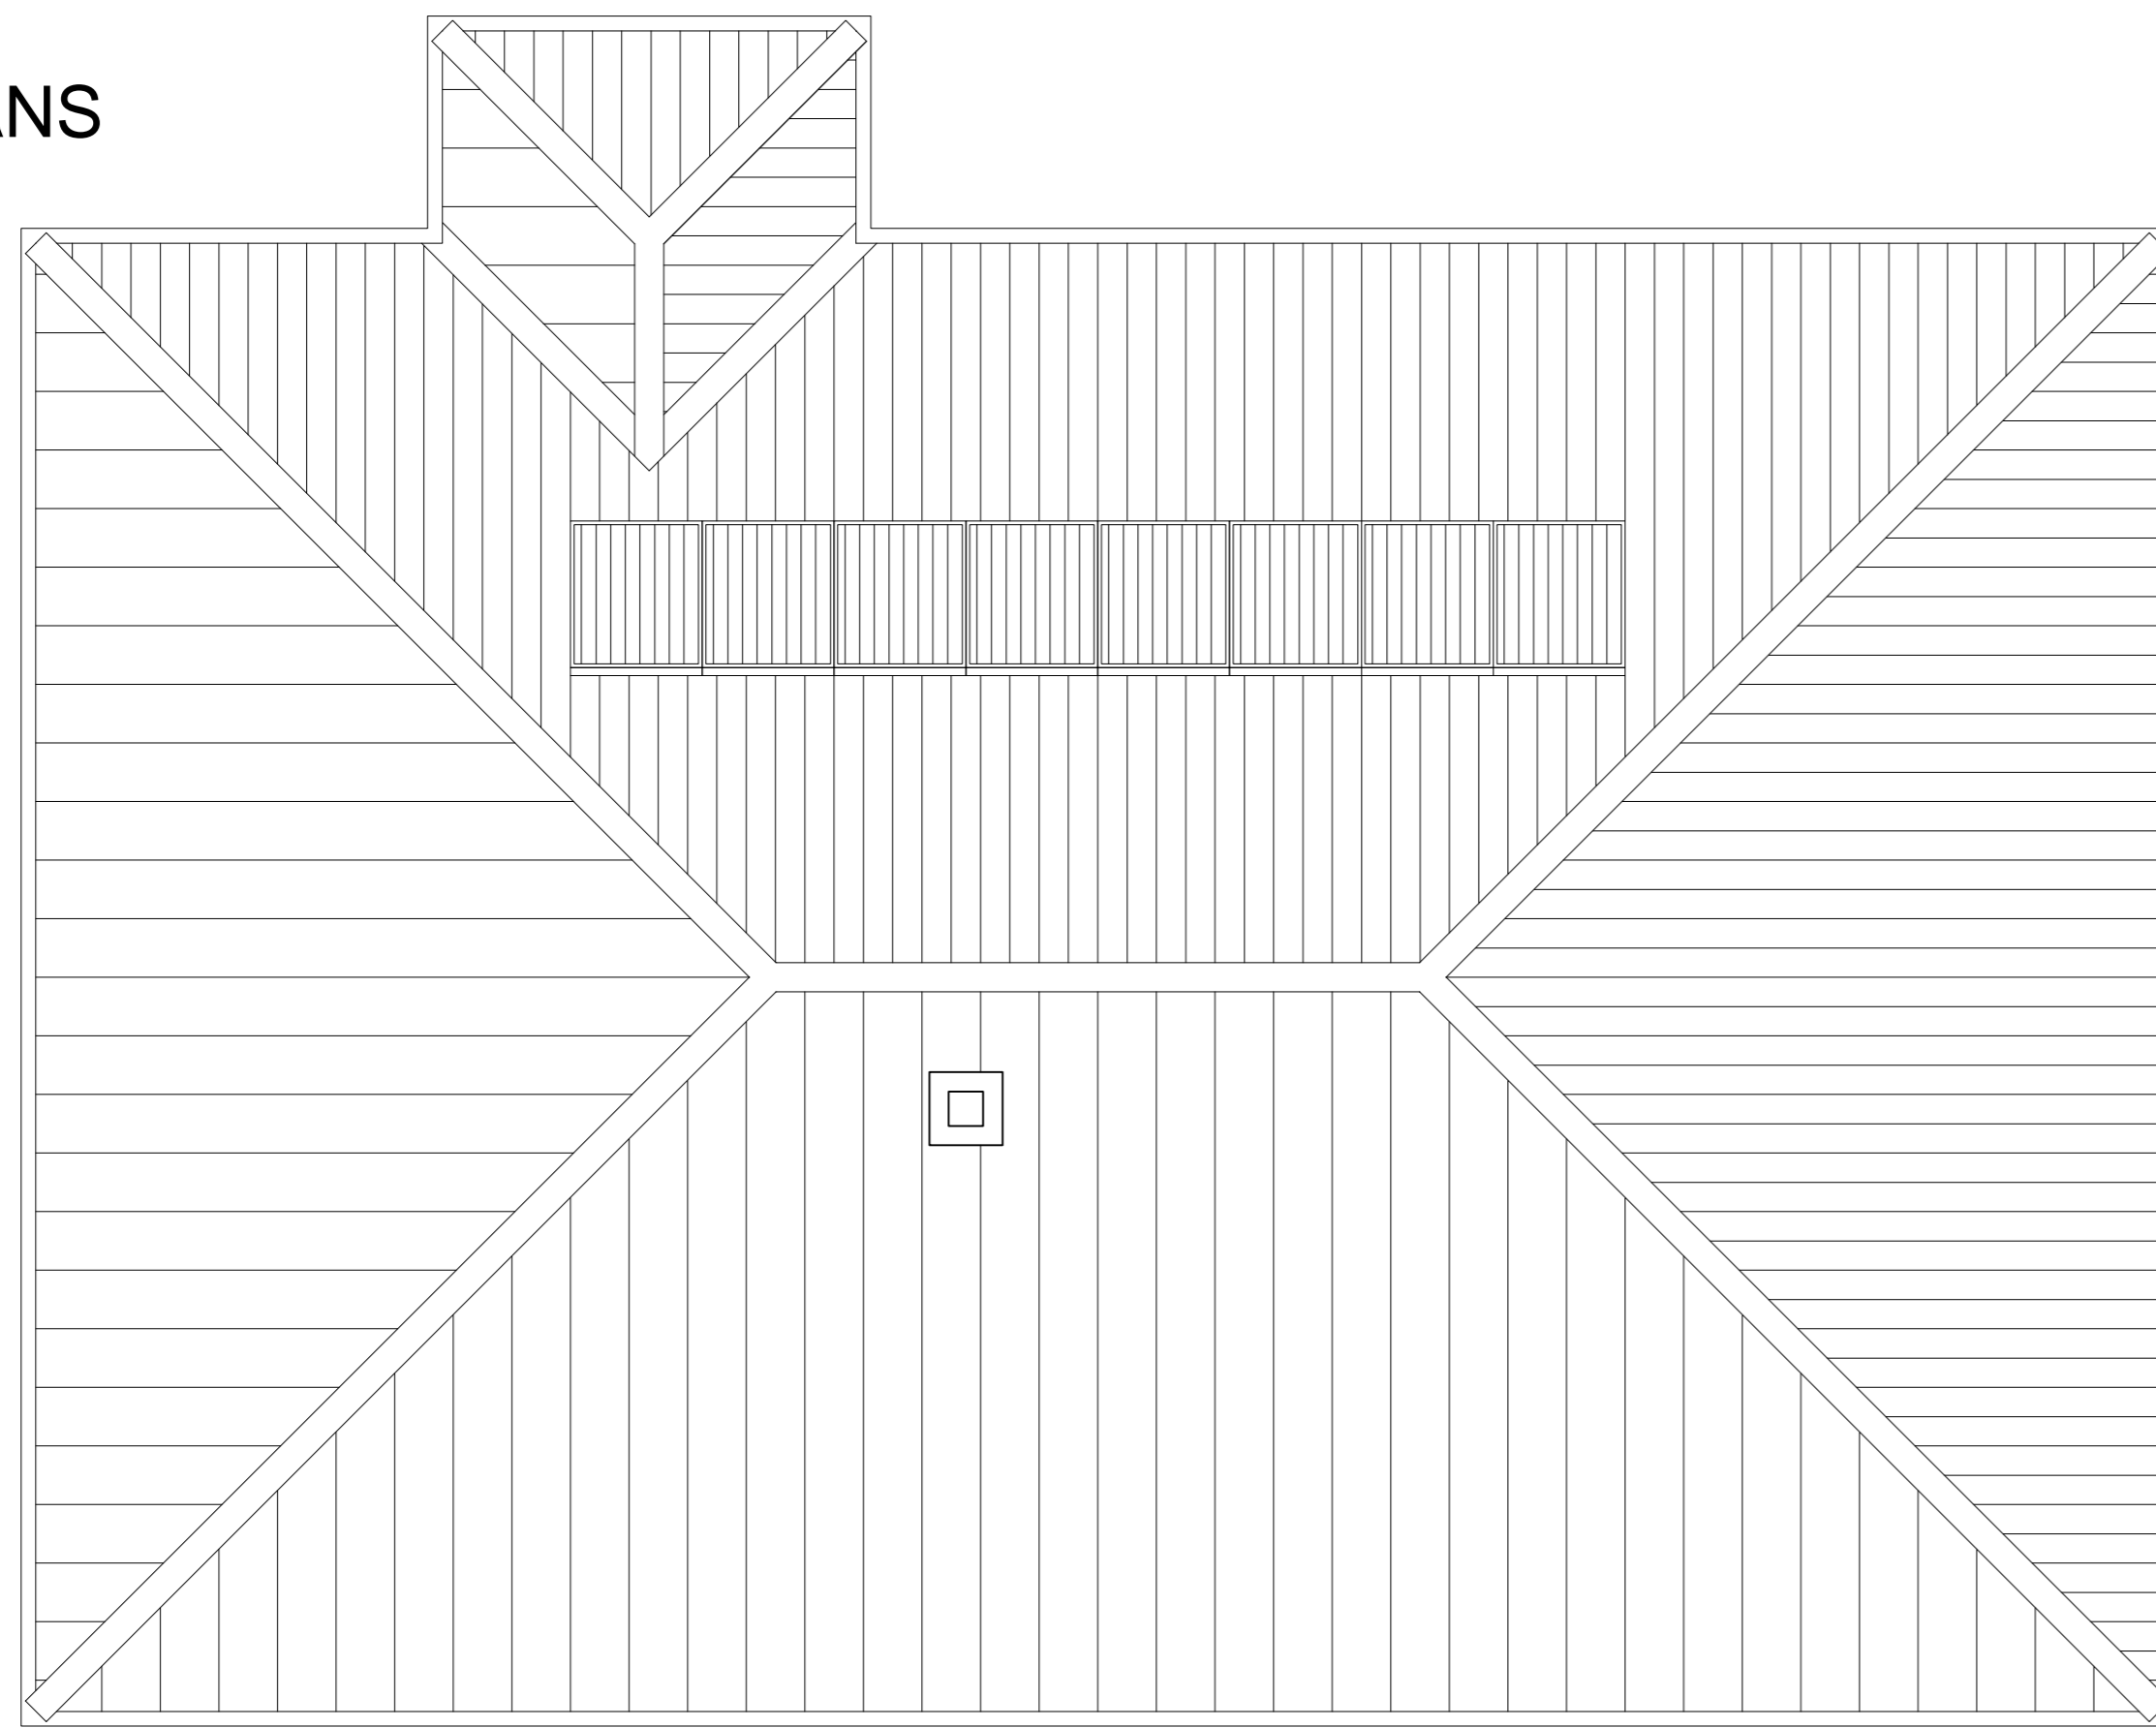

A 20.08.15 Internal layout modified

Rev. Date. Description
 P.J.Orchard B Arch. RIBA
 Chartered Architect
 30A High Street
 Felton
 North Somerset
 BS40 9YE
 Tel/Fax: 01275 547 792

Project
 ORCHARD BUNGALOW
 VEE LANE
 FELTON
 NORTH SOMERSET
 BS40 9YE

Drawing Title
 PROPOSED PLANS

Scale	1:50@A1	Job Number	
Date	Sept 2012	Drawing Number	04A
Drawn	PB	Checked	PJO