



PROPOSED SECTIONS

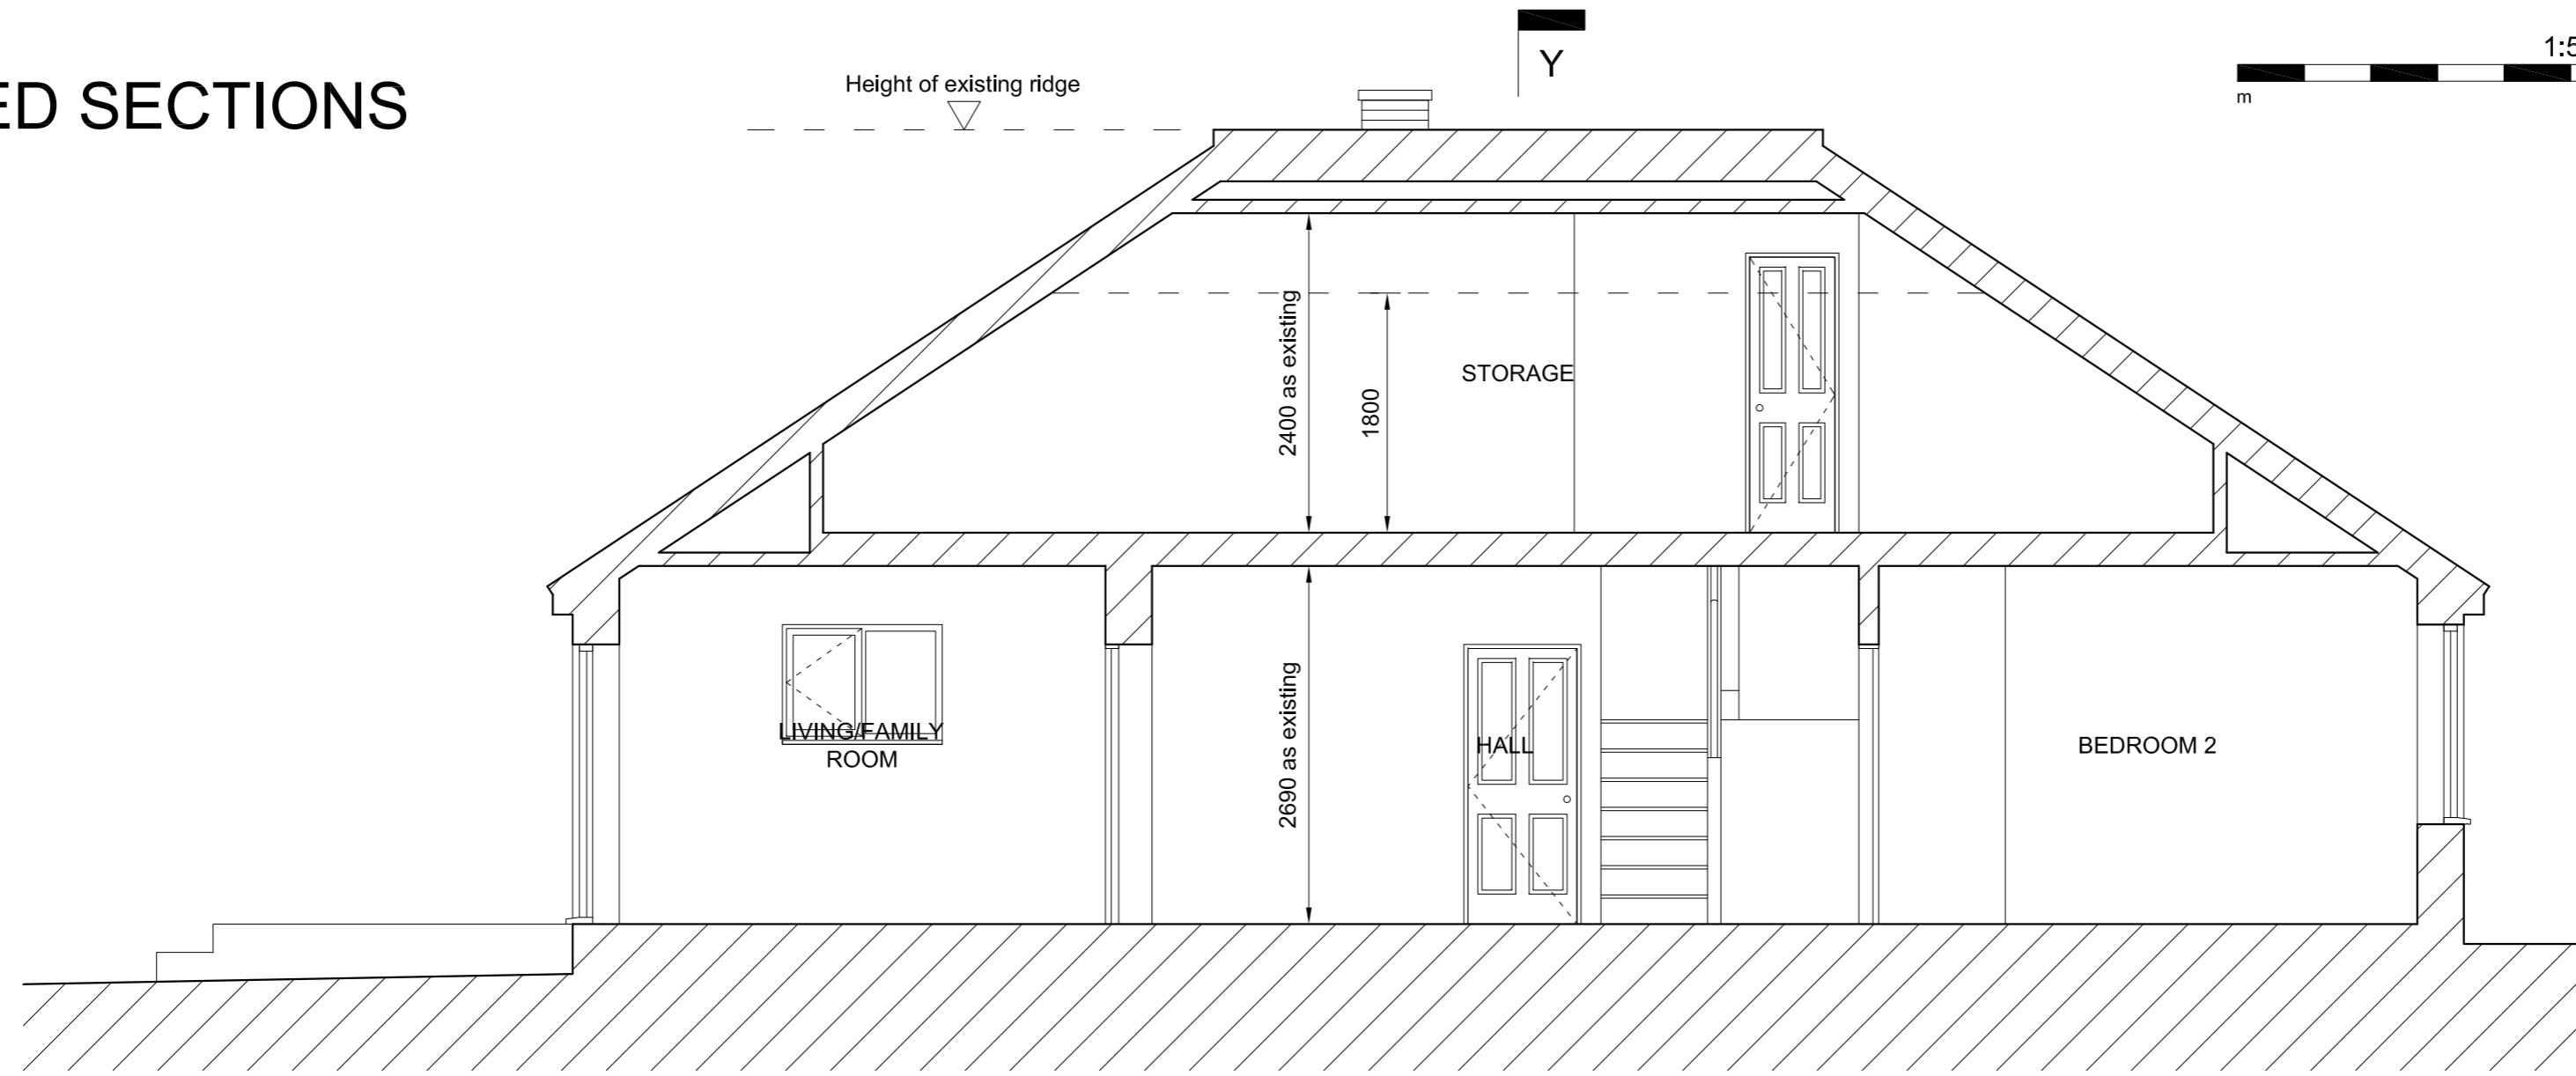

NOTES:
 THIS DRAWING IS NOT TO BE USED FOR CONSTRUCTION UNLESS MARKED FOR CONSTRUCTION.
 THE CONTRACTOR IS RESPONSIBLE FOR ALL DIMENSIONS AND THE CORRECT SETTING OUT ON SITE.
 ONLY FIGURED DIMENSIONS ARE TO BE USED, IF IN DOUBT ASK.
 ALL MATERIALS AND WORKMANSHIP TO COMPLY WITH THE CURRENT BRITISH STANDARDS AND CODES OF PRACTICE.

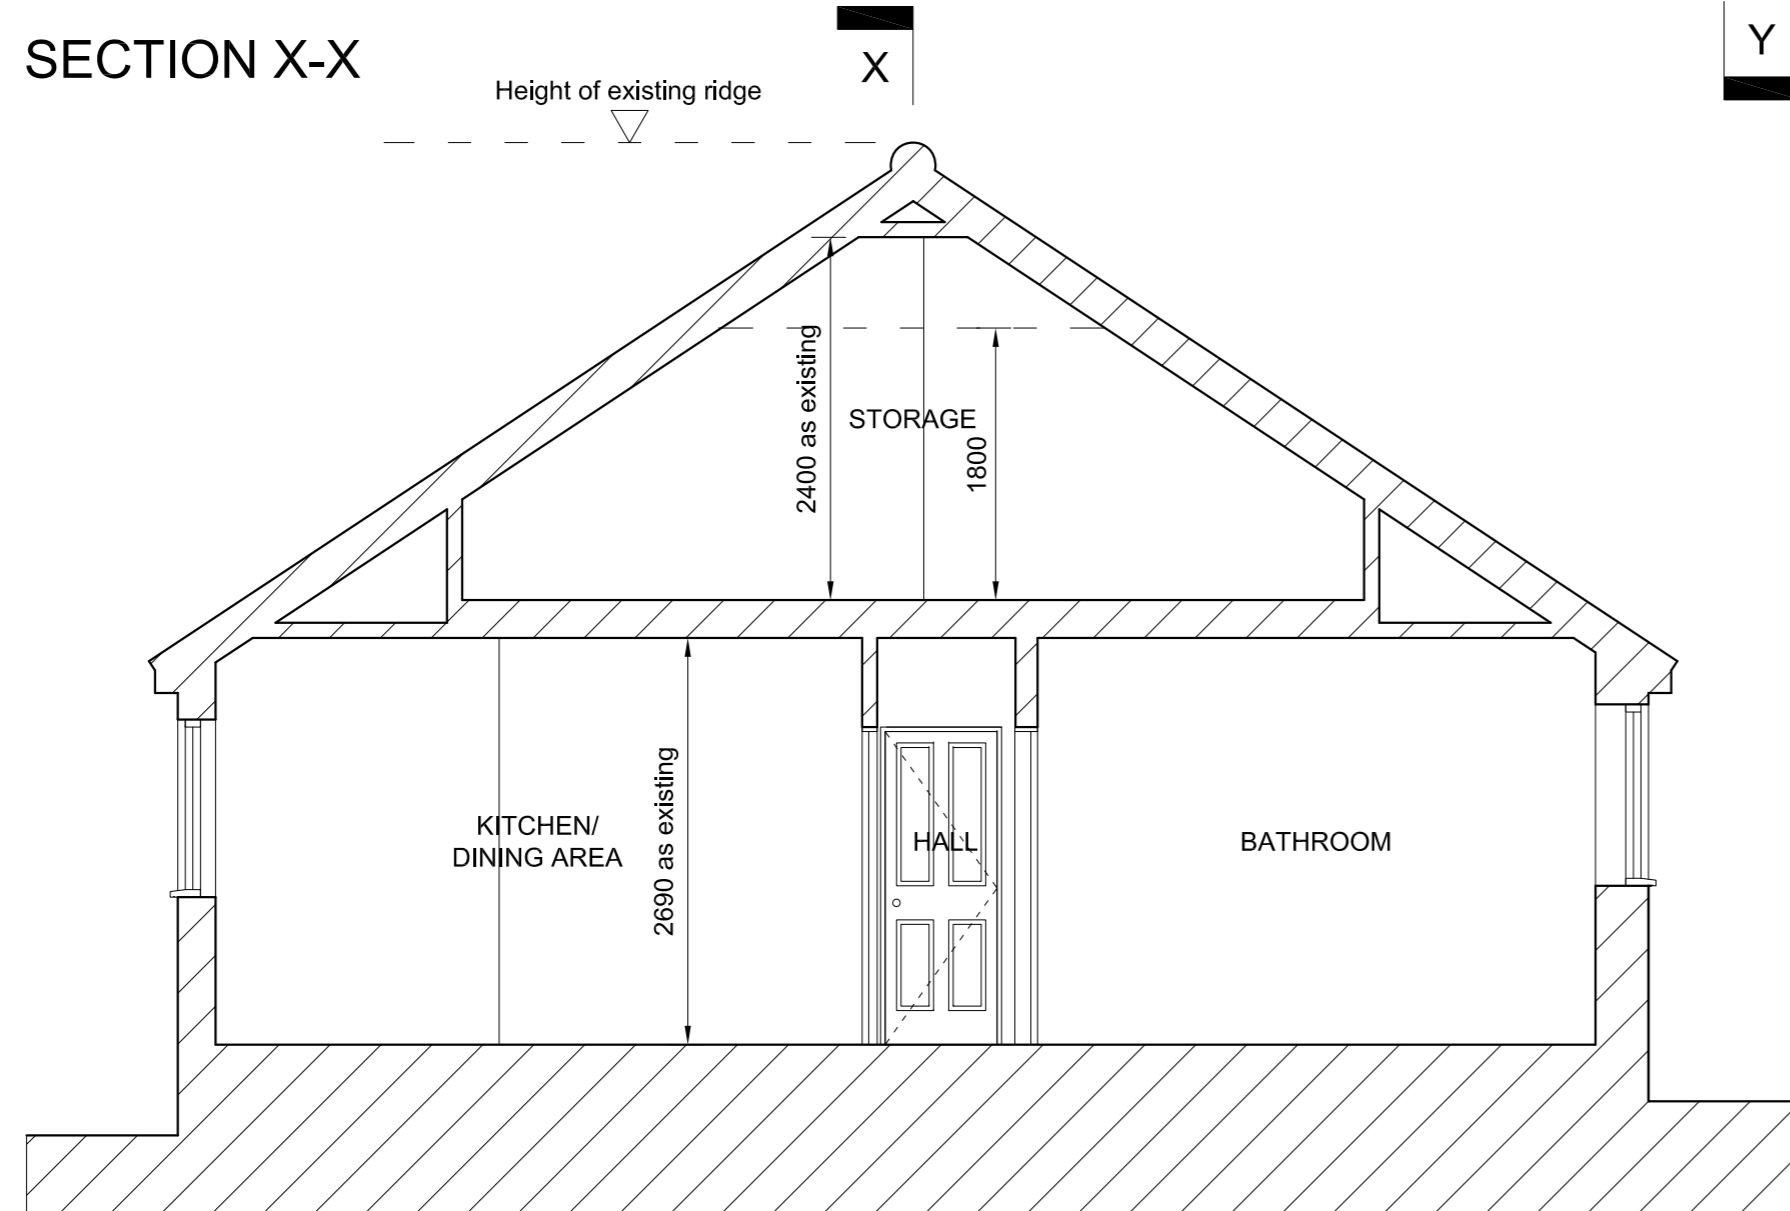

SECTION Y-Y

Rev.	Date.	Description
<p>P.J.Orchard B Arch RIBA Chartered Architect 29A High Street Portlehead BRISTOL, BS20 6AA. Tel/Fax: 01275 847 190</p>		
<p>Project ORCHARD BUNGALOW VEE LANE FELTON NORTH SOMERSET BS40 9YE</p>		
<p>Drawing Title PROPOSED SECTIONS</p>		
Scale	Job Number	
1:50@A2	.	
Date	Drawing Number	
Nov 2012	06	
Drawn	Checked	
PB	PJO	