



PROPOSED BACK ELEVATION

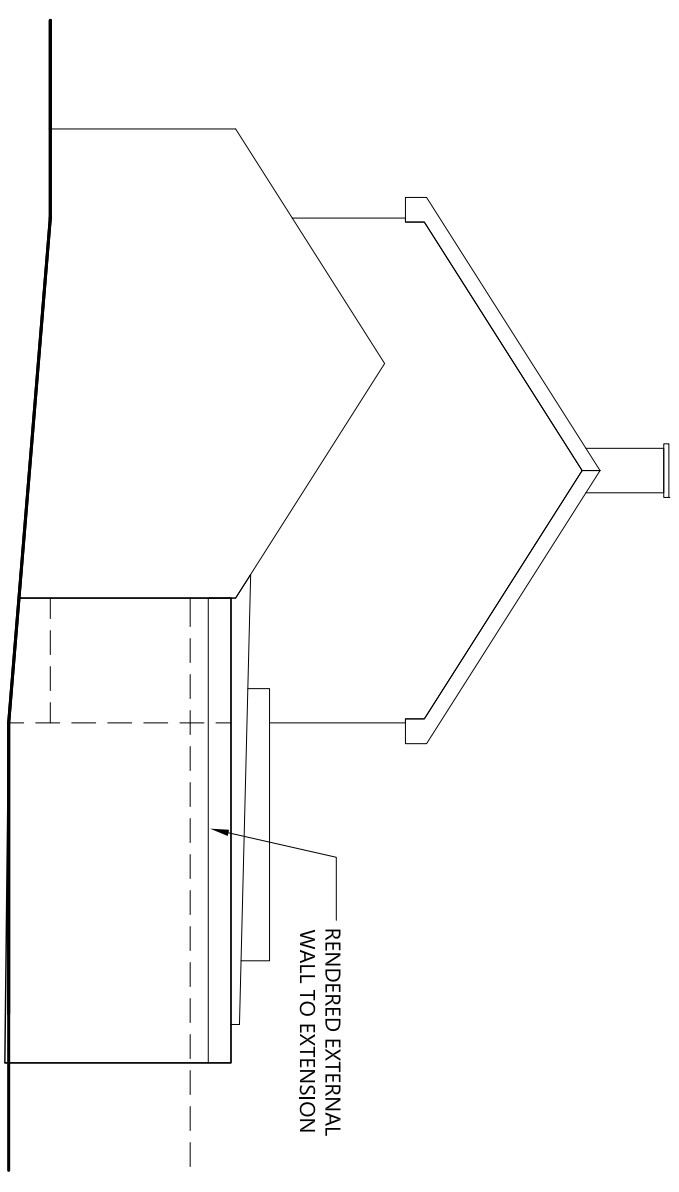

EXISTING SIDE ELEVATION

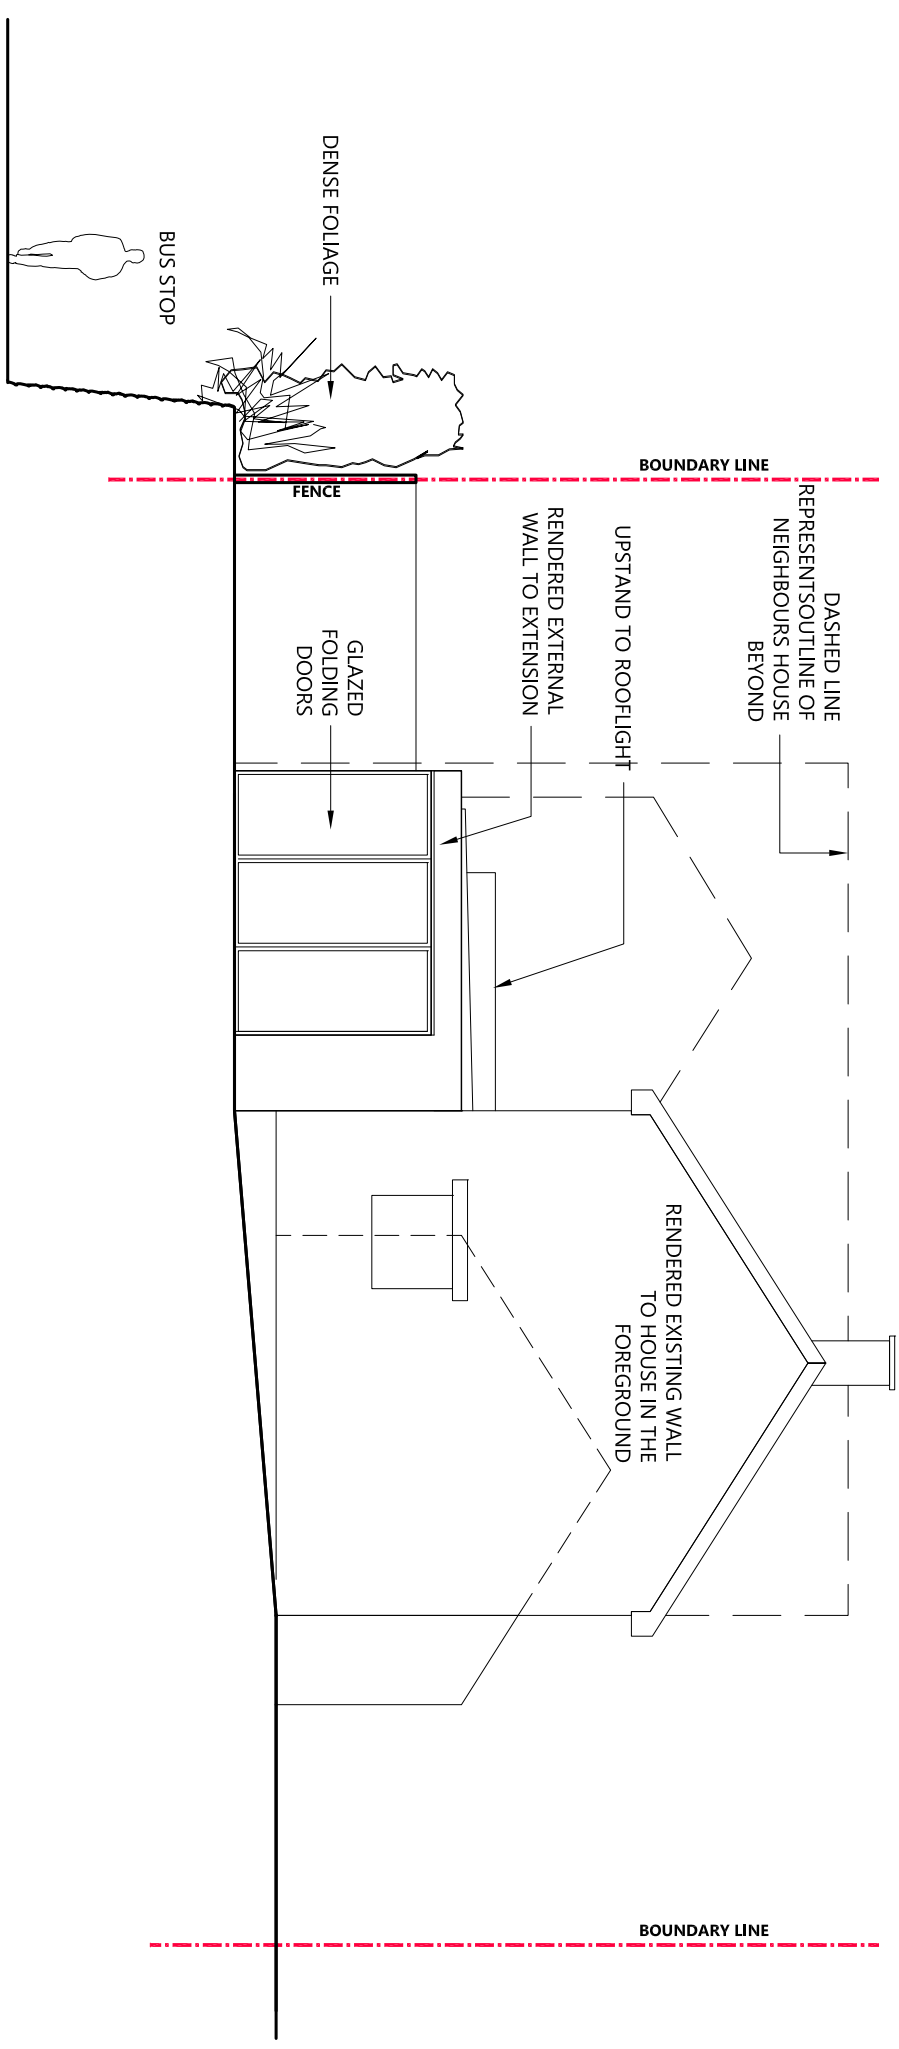

PROPOSED SIDE ELEVATION

0 1m 2m 3m 4m 5m SCALE 1:100

DRAWING IS FOR PLANNING NOT FOR CONSTRUCTION OR TENDER

<b>formdesign.</b> Garnet Studios 5 Park Street Woodstock, OX20 1XW United Kingdom +44 (0) 777 610 9935 info@formdesign.org.uk		LOCAL AUTHORITY : SOUTH OXFORDSHIRE BUILDING CONSULTANTS : DRAWING DESCRIPTION : <b>PROPOSED ELEVATIONS</b>	PLANNING REF : STATUS : DRAWING NUMBER : <b>A-05</b>
SITE ADDRESS / DESCRIPTION <b>SINGLE STOREY BACK EXTENSION</b> 11 Cockshoot Close Stonefield OX298ED			

ORIGINAL SIZE IS A3

OUR REF : FD2378