


Application Boundary

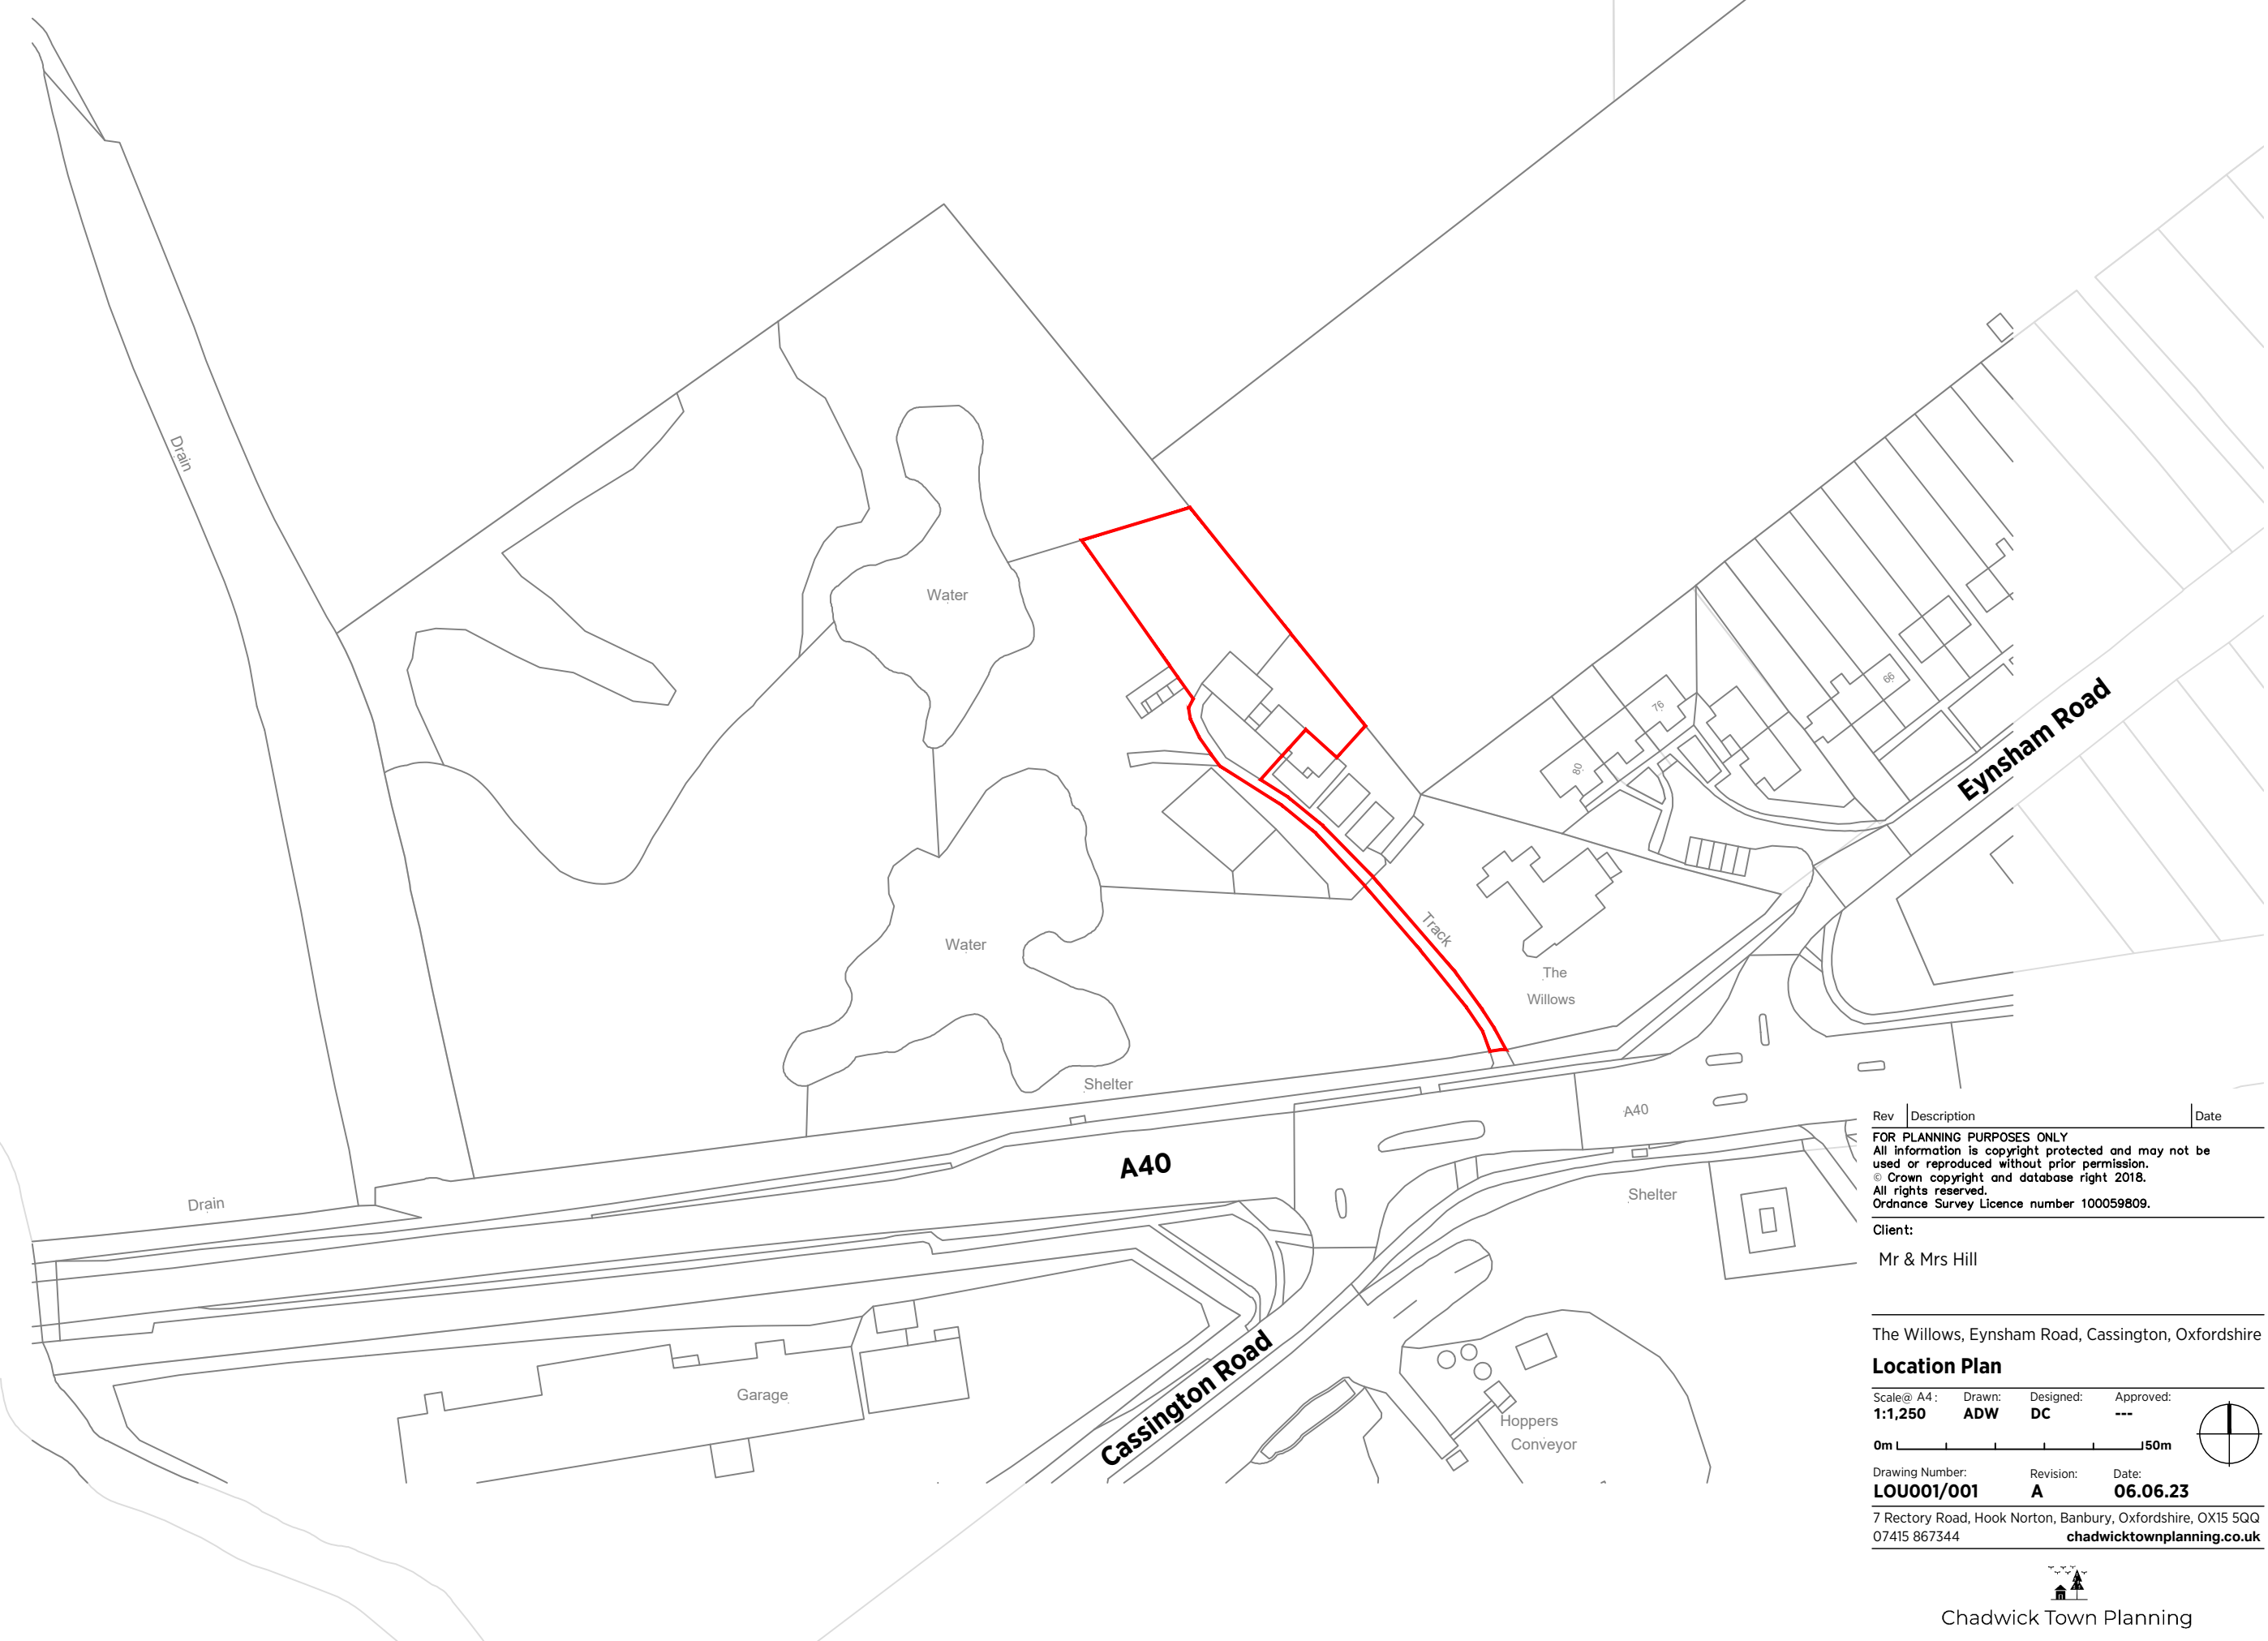

Rev	Description	Date
-----	-------------	------

FOR PLANNING PURPOSES ONLY
All information is copyright protected and may not be used or reproduced without prior permission.
© Crown copyright and database right 2018.
All rights reserved.
Ordnance Survey Licence number 100059809.

Client:
Mr & Mrs Hill

The Willows, Eynsham Road, Cassington, Oxfordshire

Location Plan

Scale@ A4: 1:1,250 Drawn: ADW Designed: DC Approved: ---

0m 50m



Drawing Number: LOU001/001 Revision: A Date: 06.06.23

7 Rectory Road, Hook Norton, Banbury, Oxfordshire, OX15 5QQ
07415 867344 chadwicktowntownplanning.co.uk



Chadwick Town Planning