


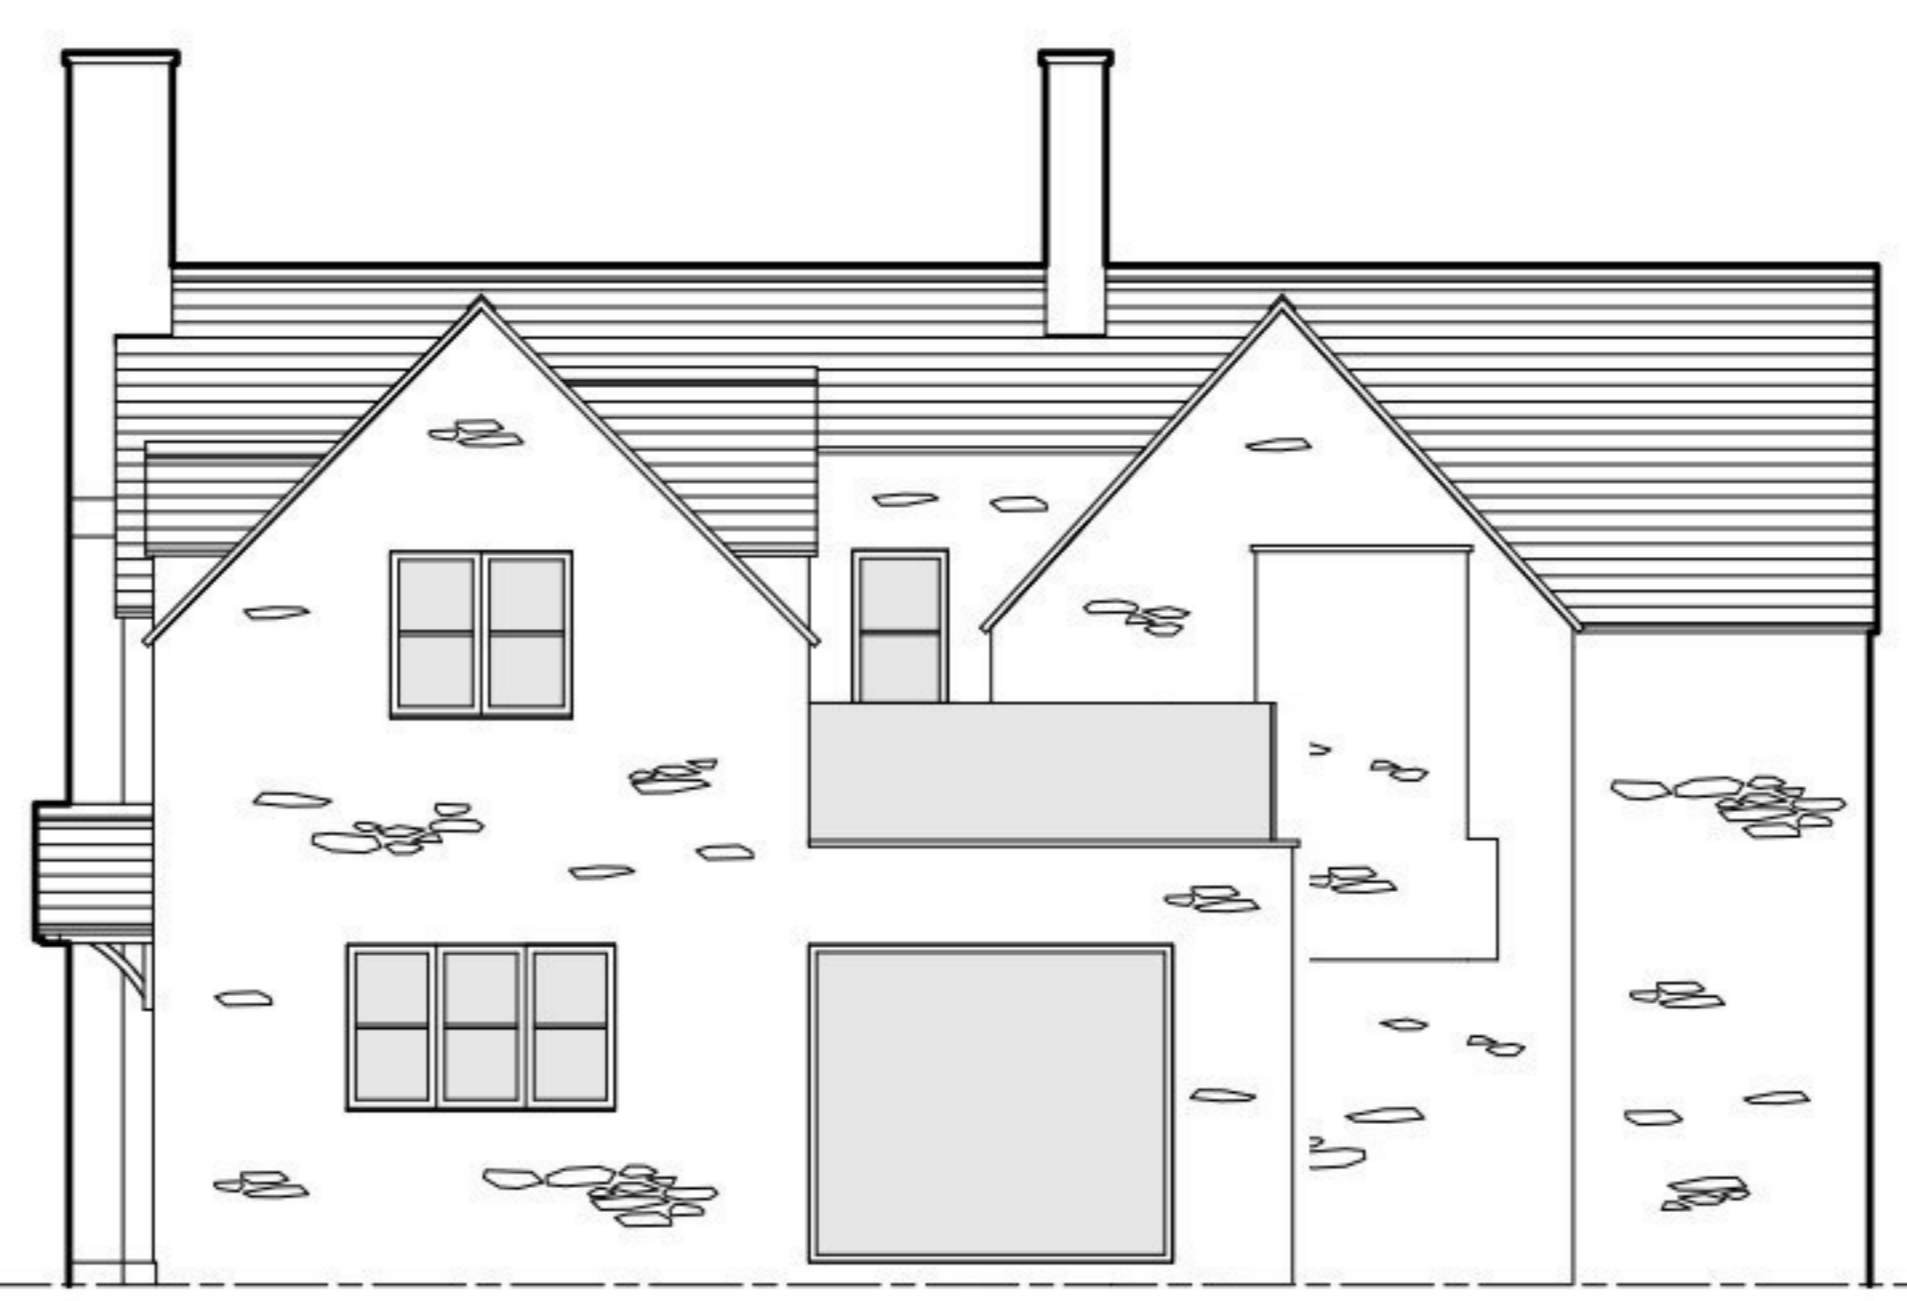

PROPOSED ELEVATION SOUTH EAST




PROPOSED ELEVATION NORTH EAST




PROPOSED ELEVATION NORTH WEST




PROPOSED ELEVATION SOUTH WEST

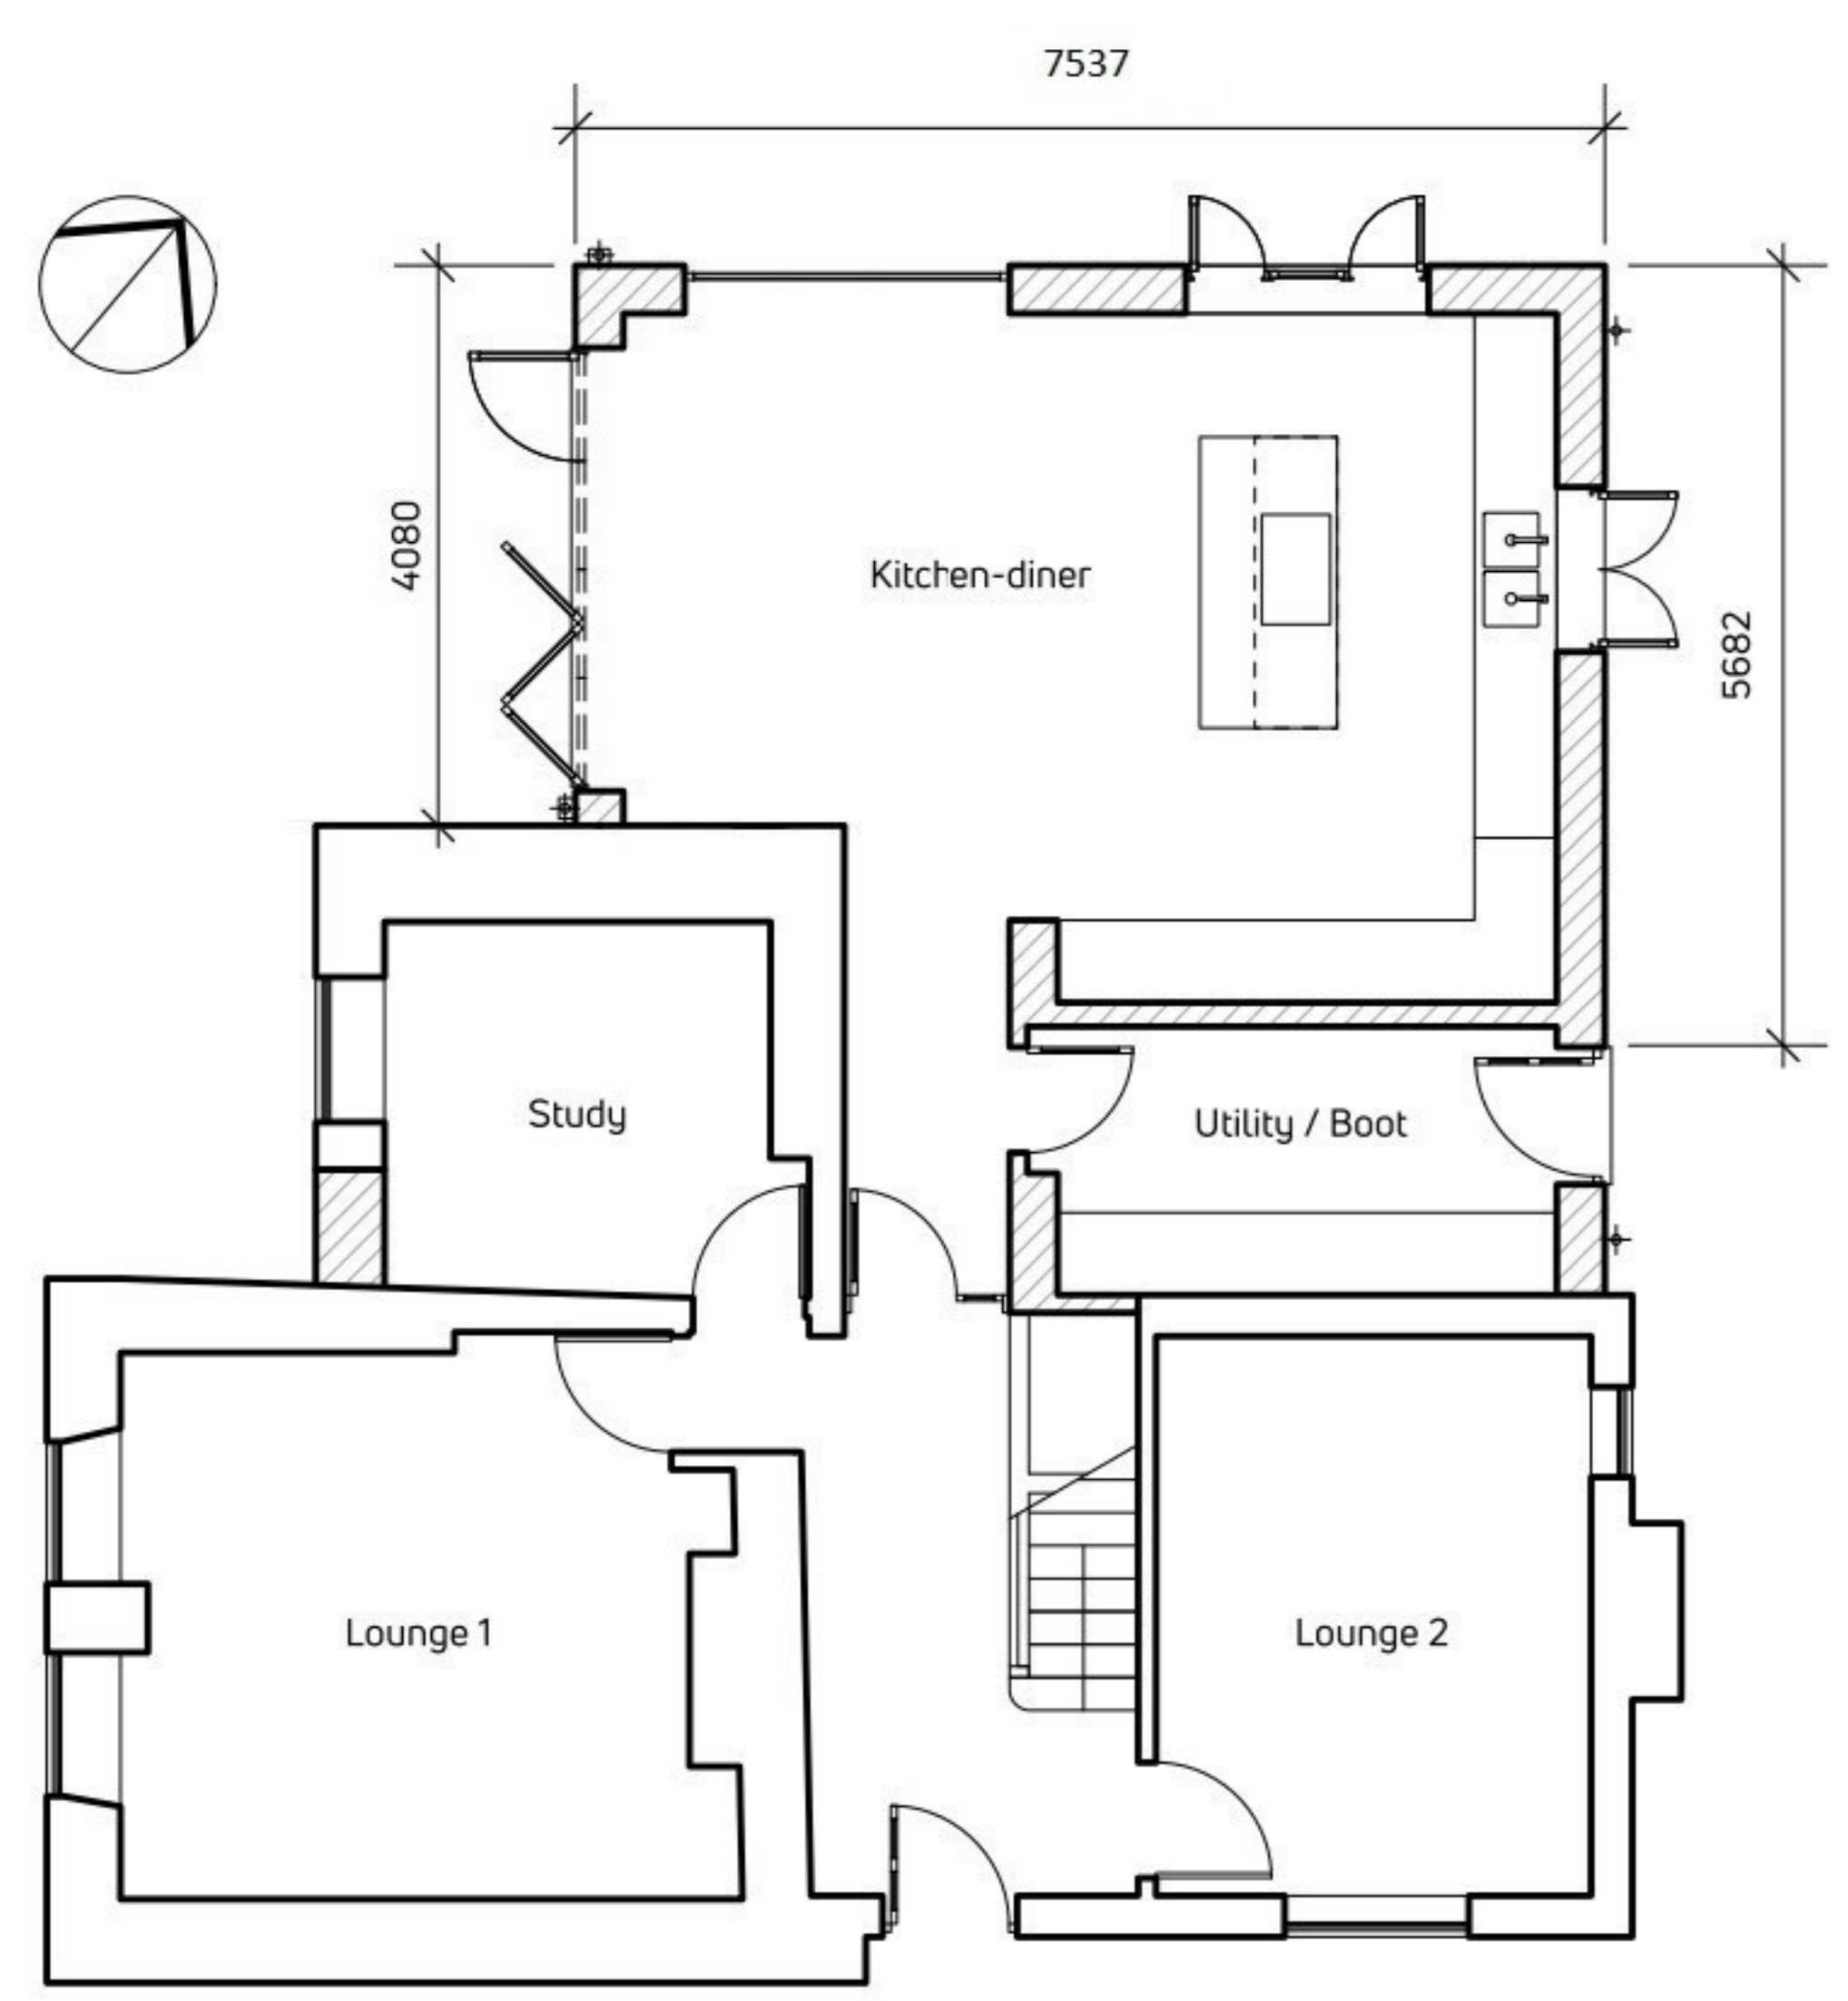


PROPOSED GROUND-FLOOR

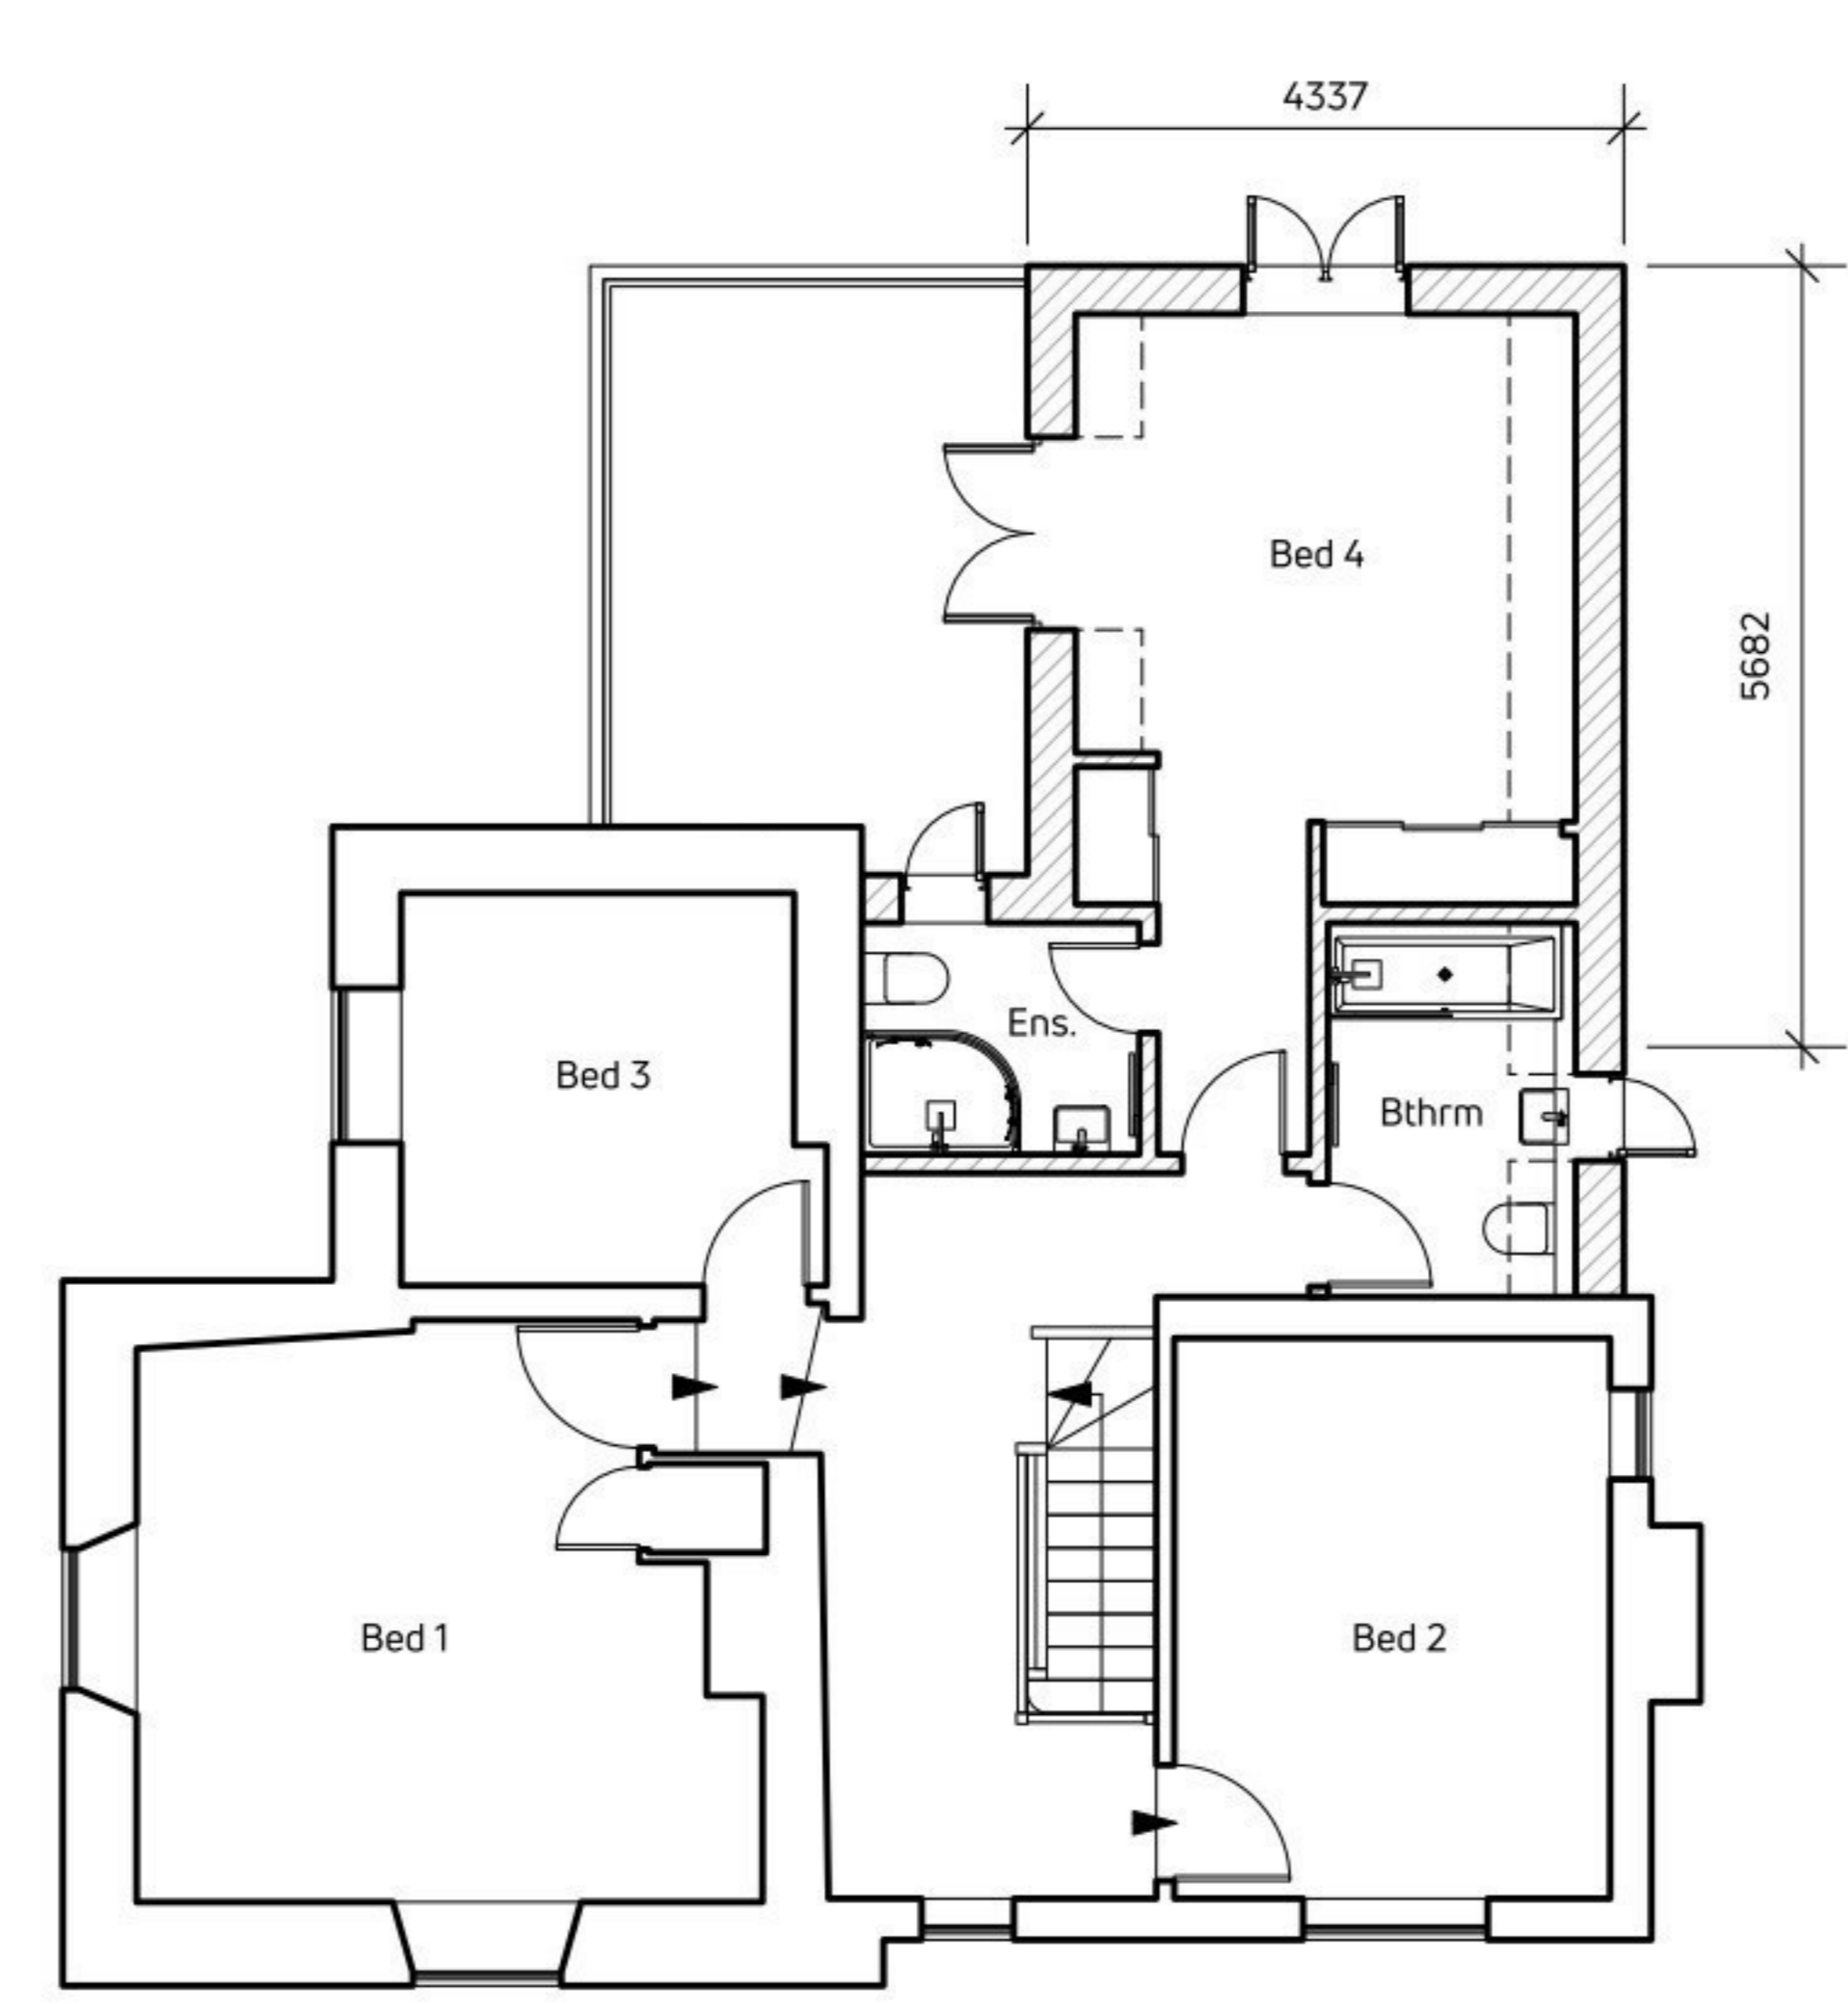

PROPOSED FIRST-FLOOR

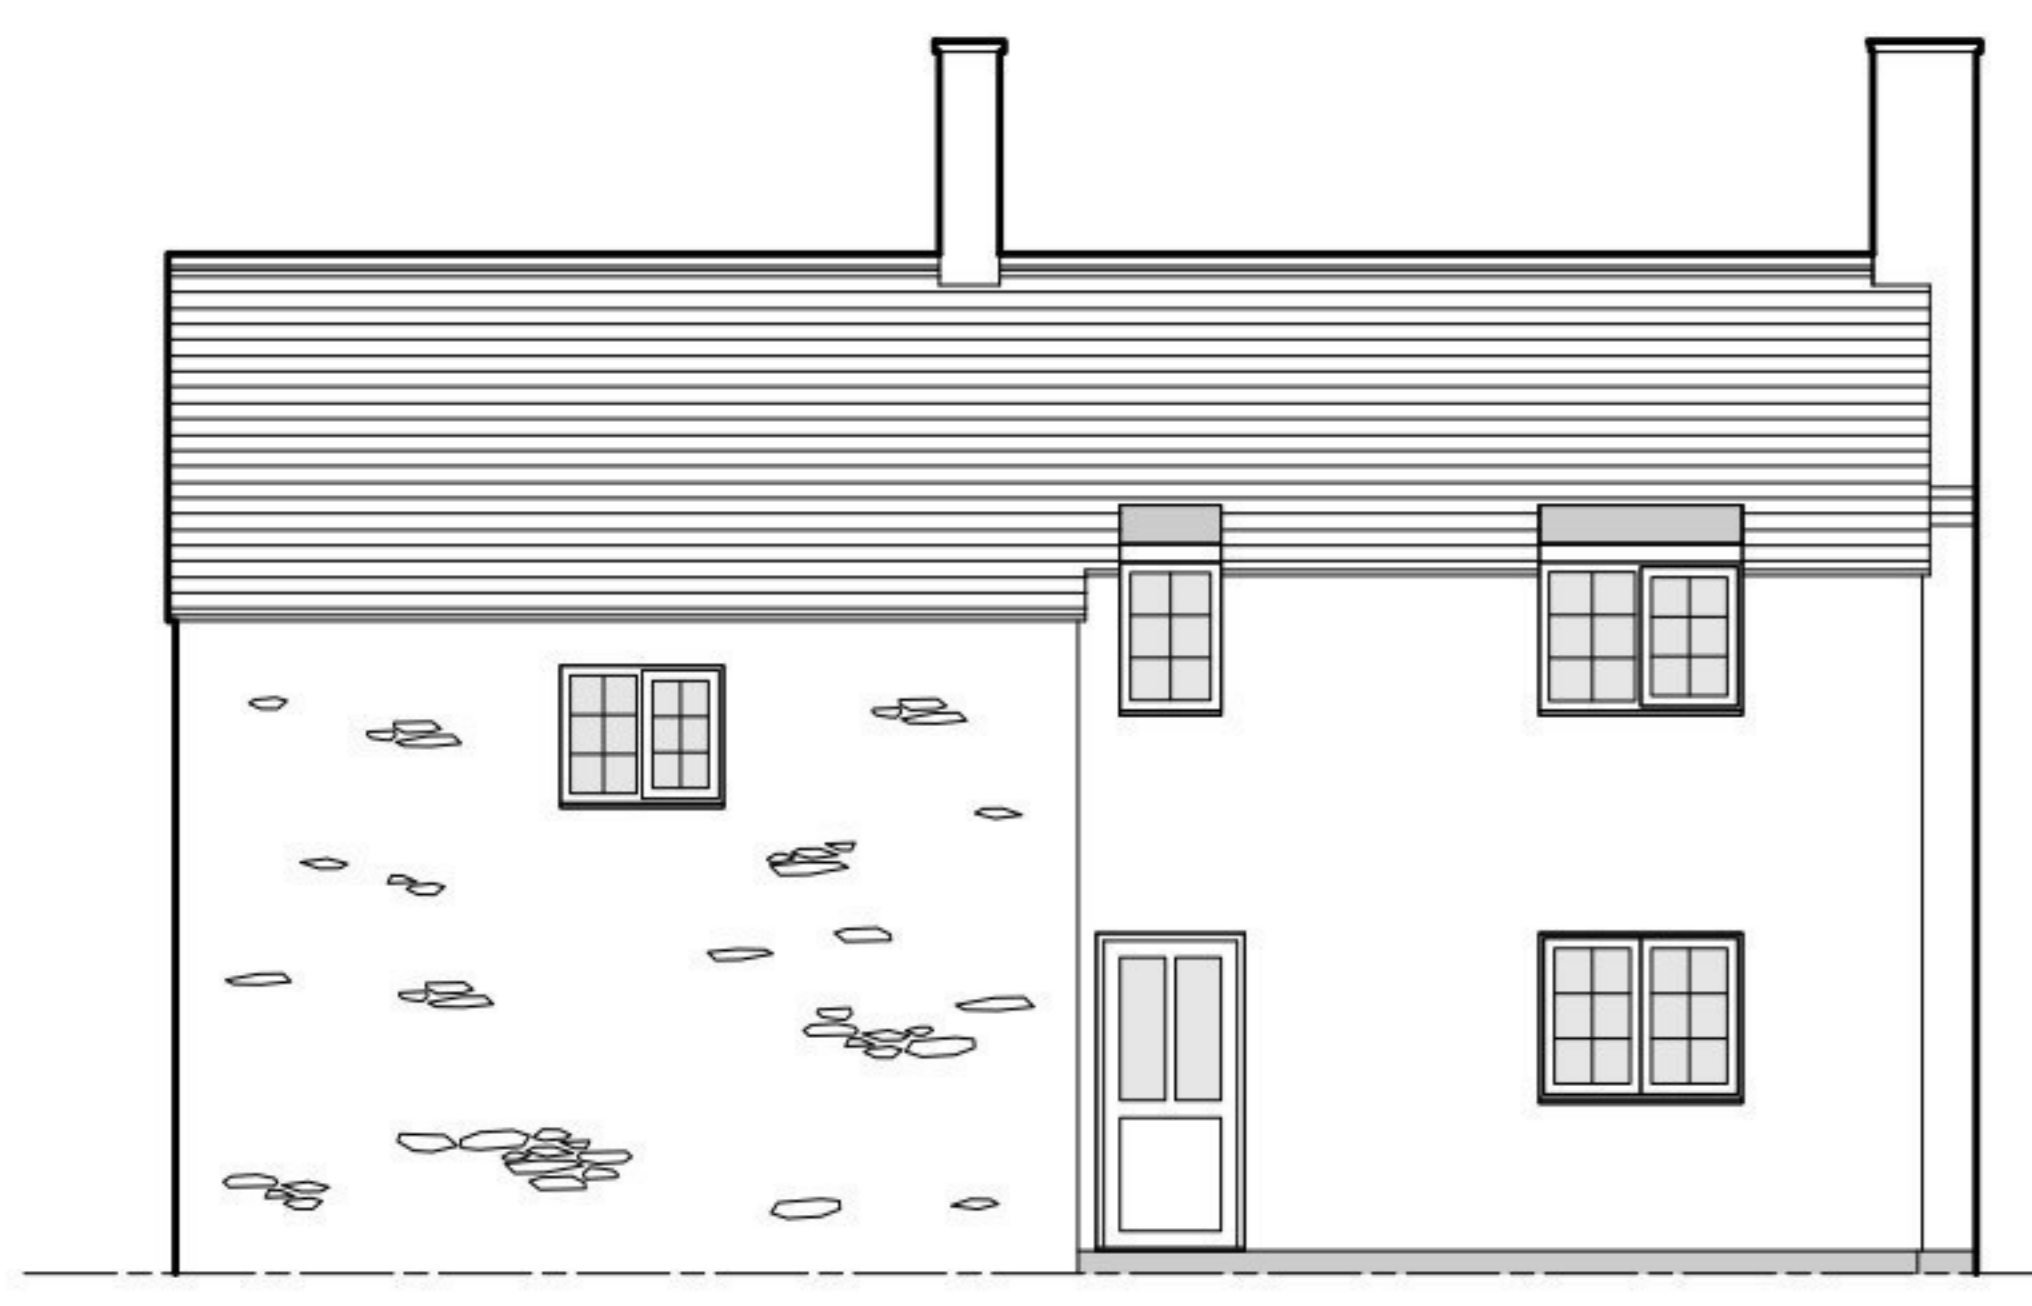

EXISTING ELEVATION SOUTH EAST

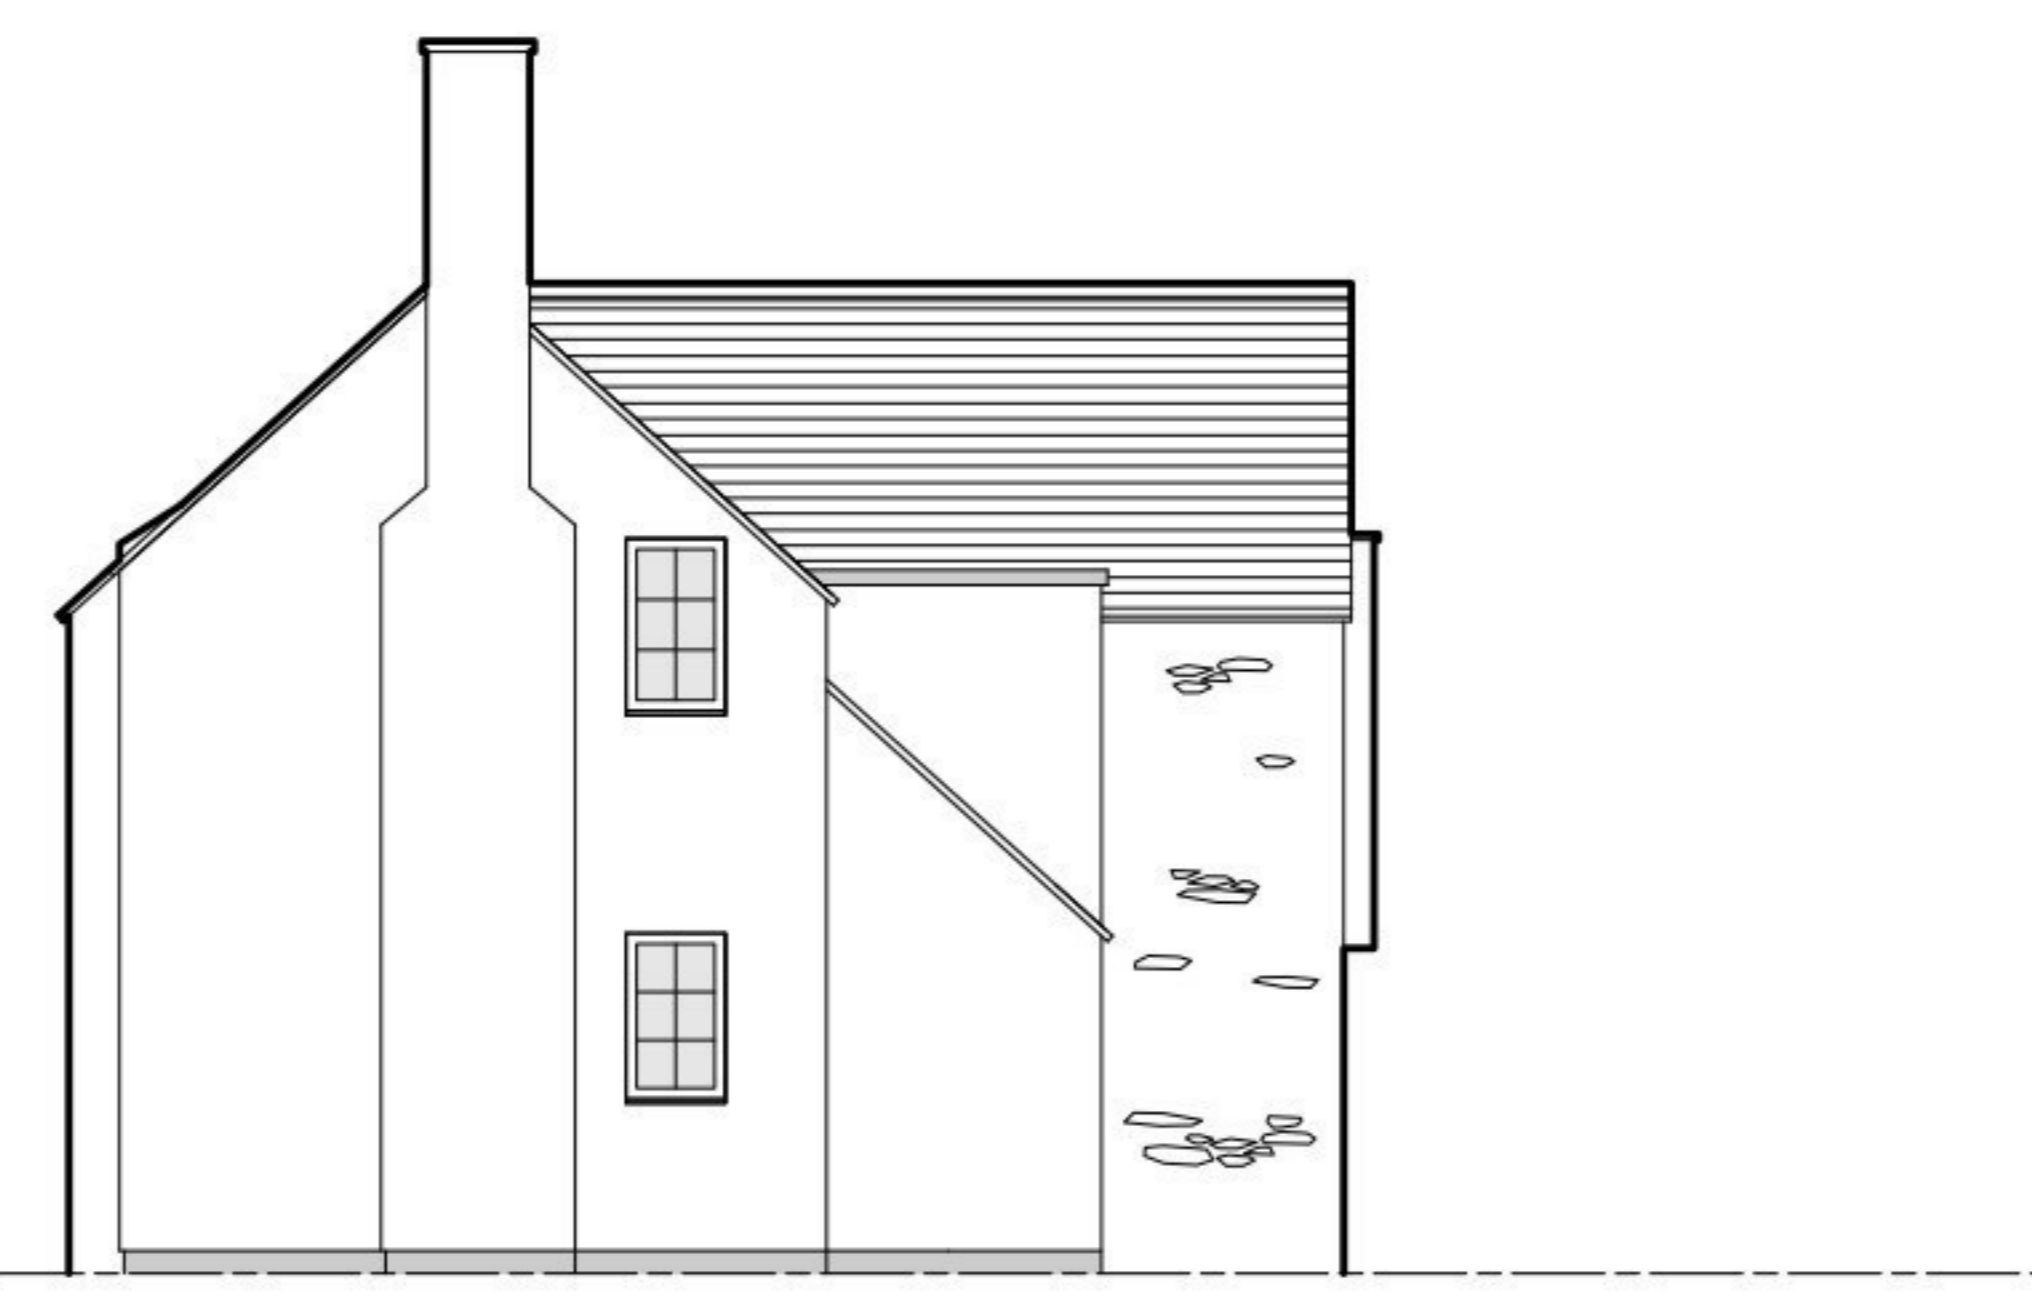


EXISTING ELEVATION NORTH EAST




EXISTING ELEVATION NORTH WEST




EXISTING ELEVATION SOUTH WEST

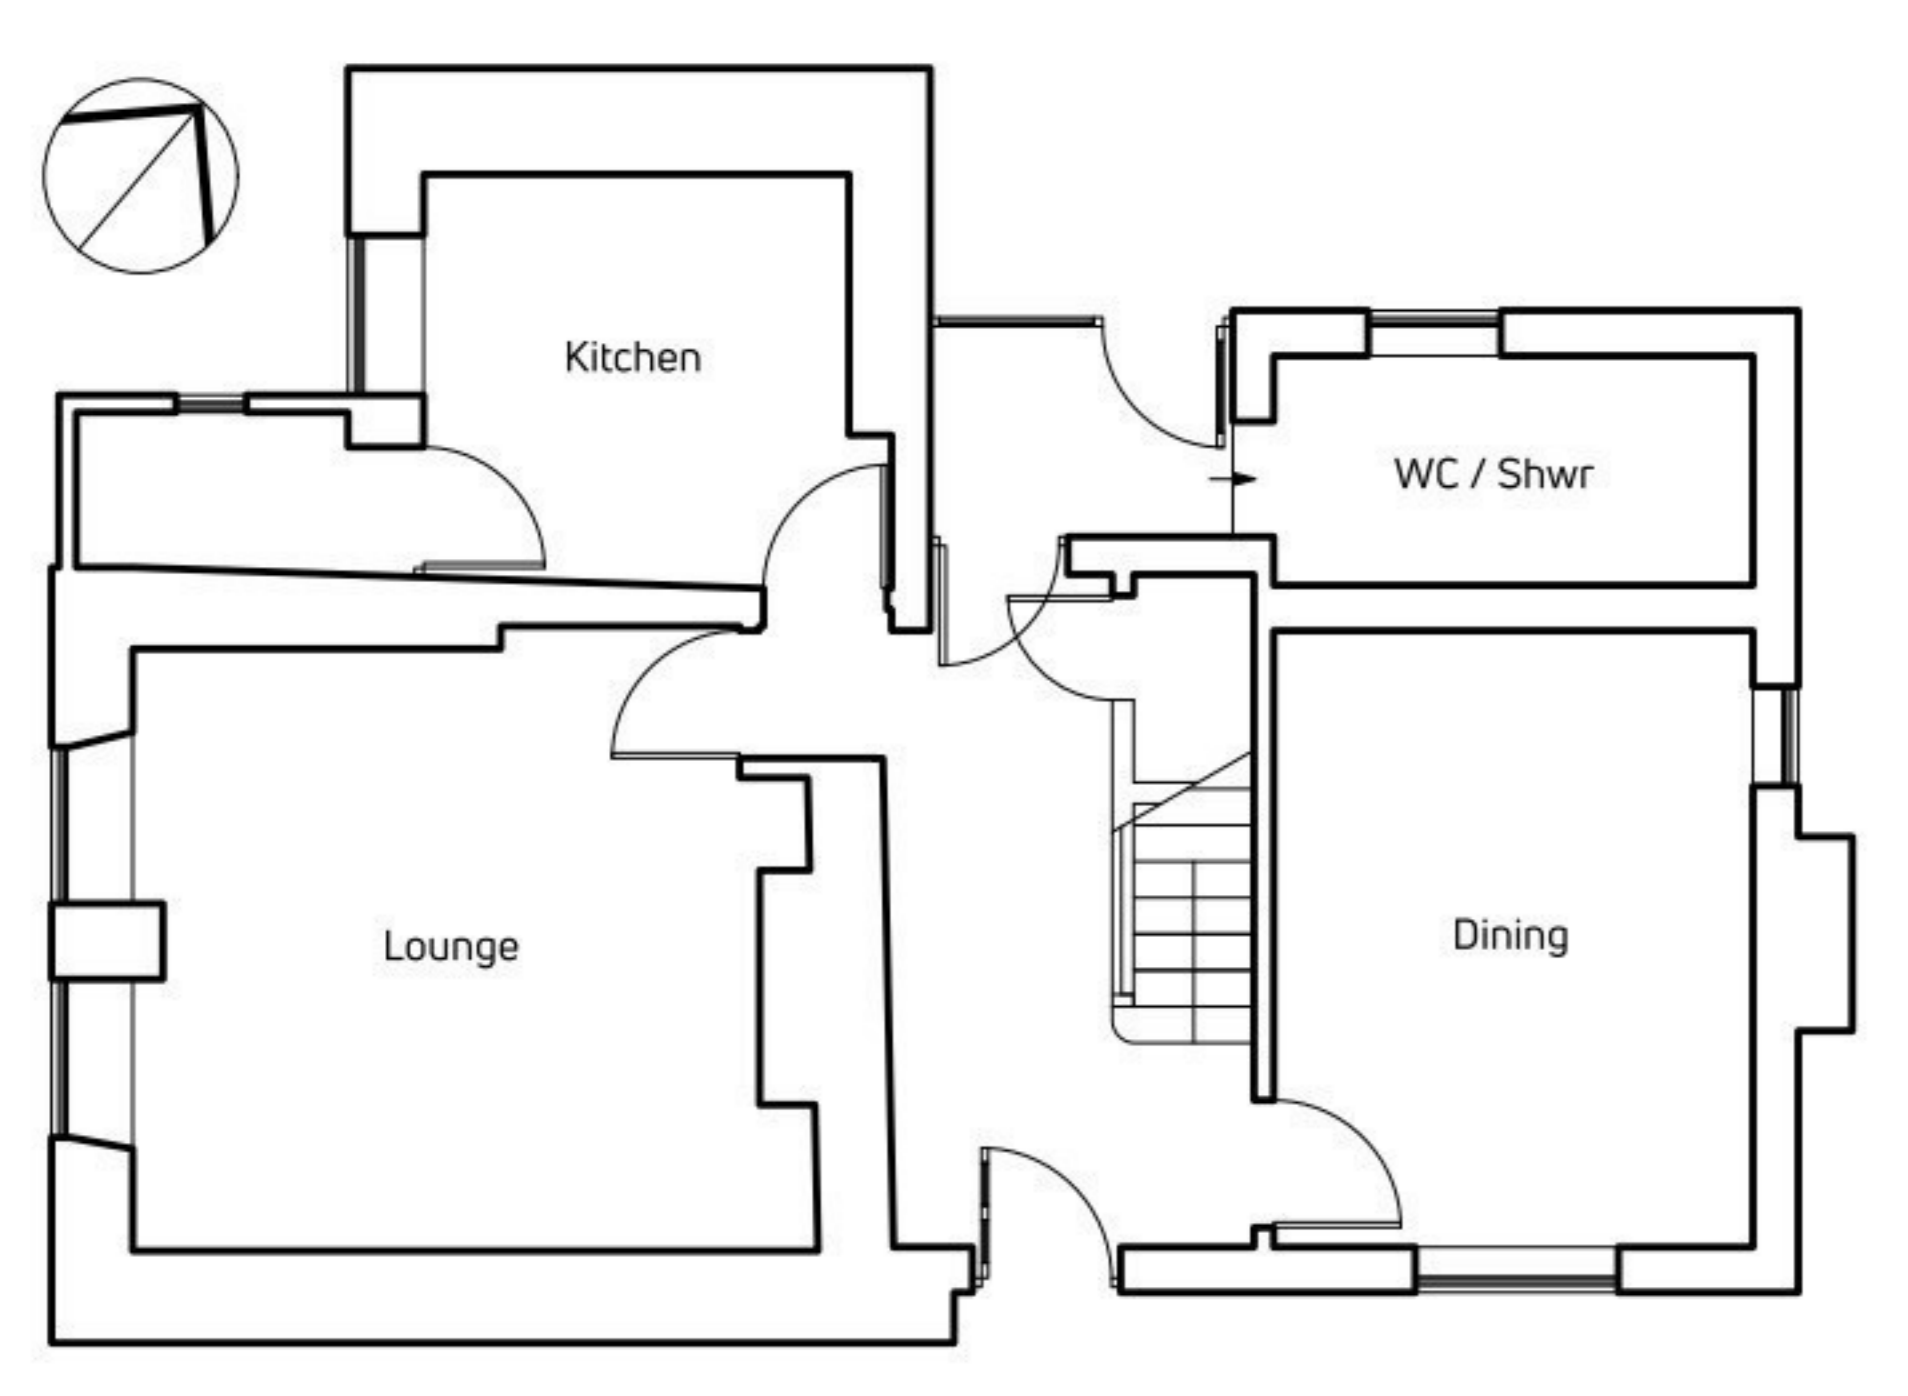

EXISTING GROUND-FLOOR

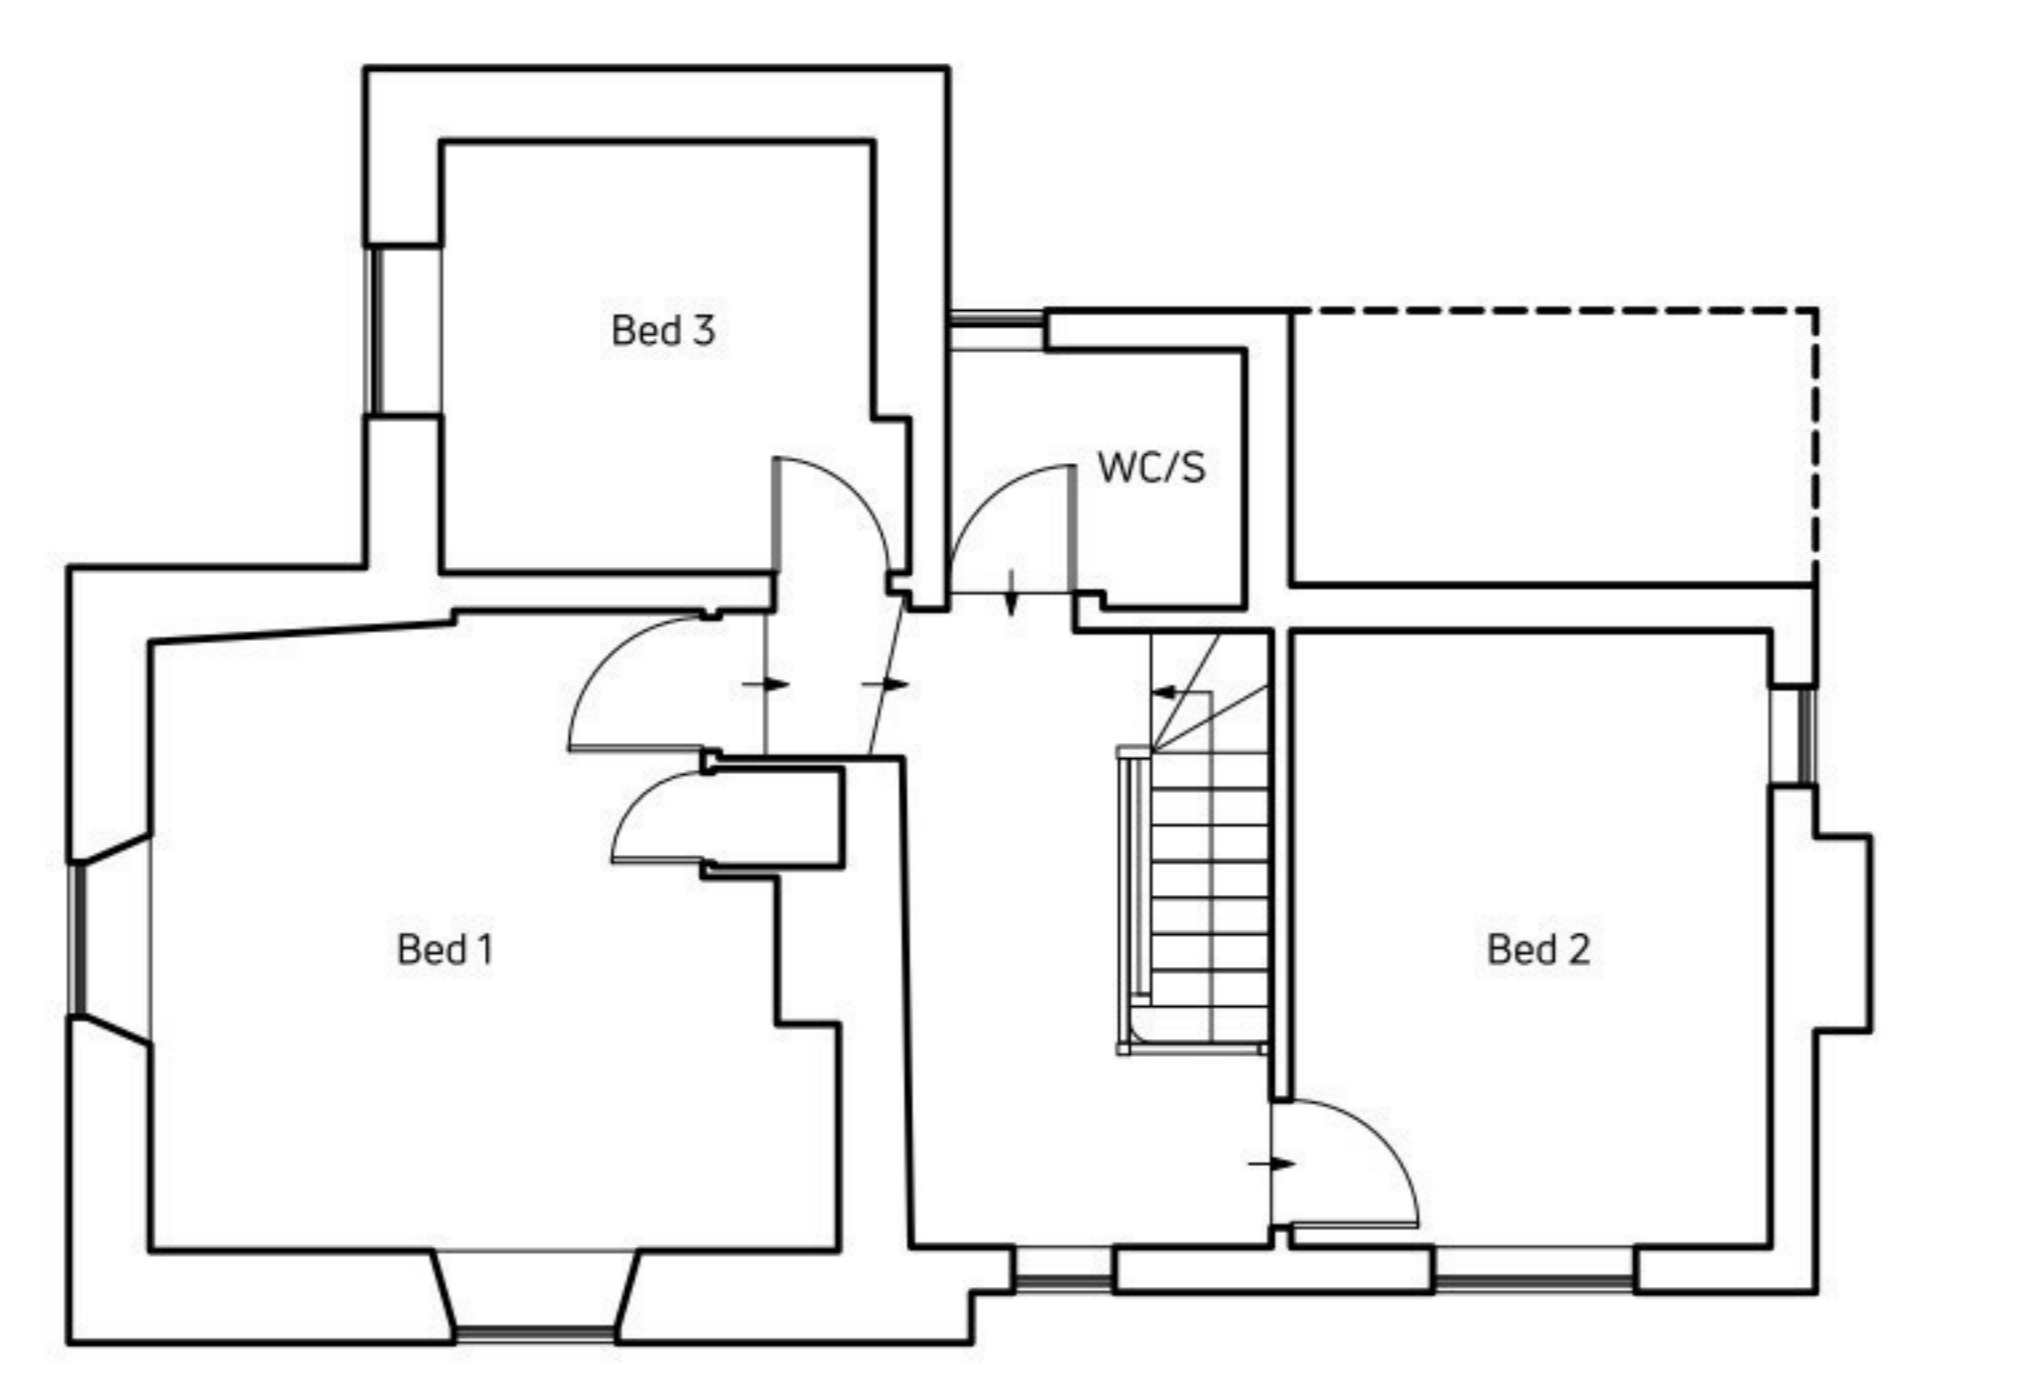

EXISTING FIRST-FLOOR

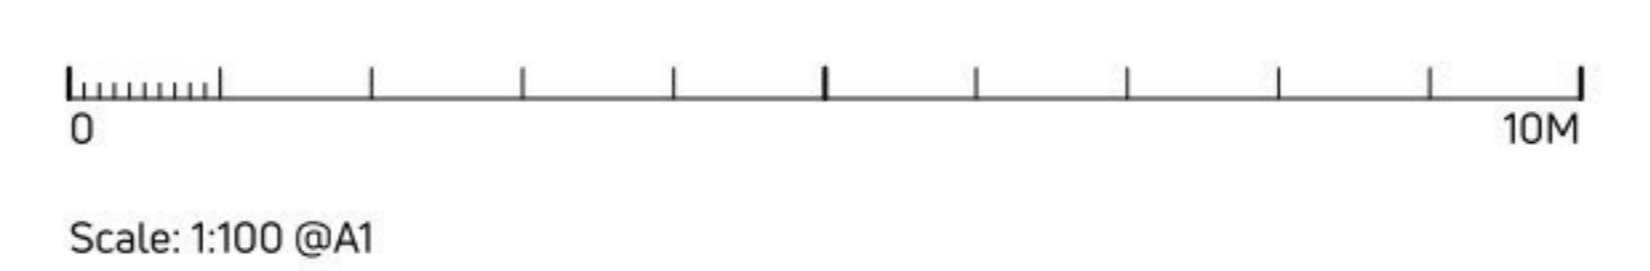

IMPORTANT

Adjustments may be required. This drawing and dimensions are provided as a visual guide only. Dimensions are not accurate as building variations are too great for precision measurement in all areas.

It is the responsibility of all Contractors to physically set-out all positions, measure and make all necessary adjustments prior to ordering materials and prior to and during construction.