



NOTE
Contractor to check all dimensions on site
No not scale

- ① Spanish slate to match existing slate roof
- ② Brick & block cavity wall with shingles
- ③ Brick & block timber cladding
- ④ Open slat/timber balustrade on steel
- ⑤ Stone chimney stack to match existing
- ⑥ Crittal style glazing & doors
- ⑦ Timber frame car port and store
- ⑧ Powder coated aluminum rain water goods
- ⑨ Existing stone work
- ⑩ Existing slate roof
- ⑪ Existing timber windows
- ⑫ Existing timber doors
- ⑬ Existing powder coated al'm garage doors
- ⑭ Existing UPVC rainwater goods

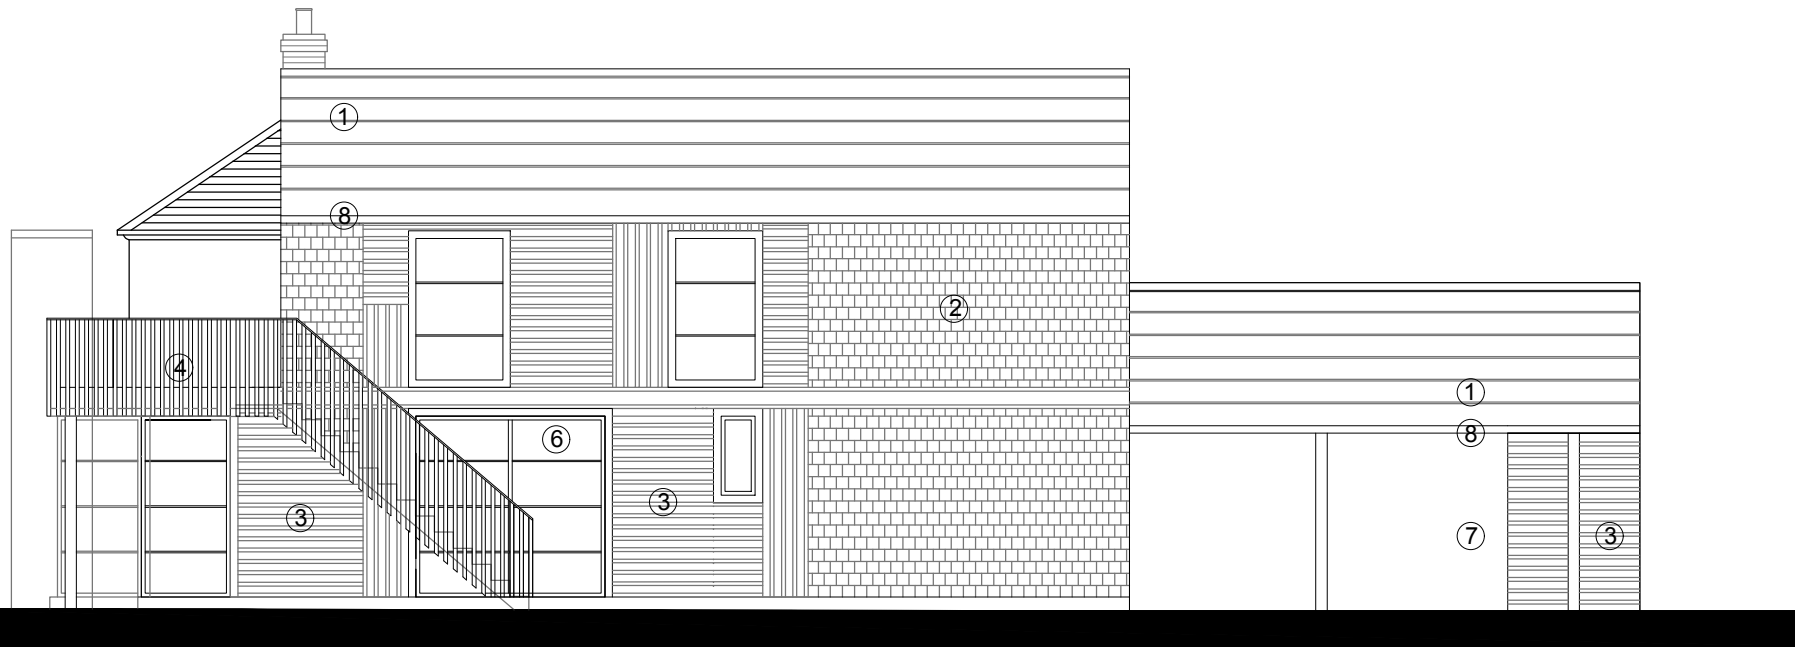

East

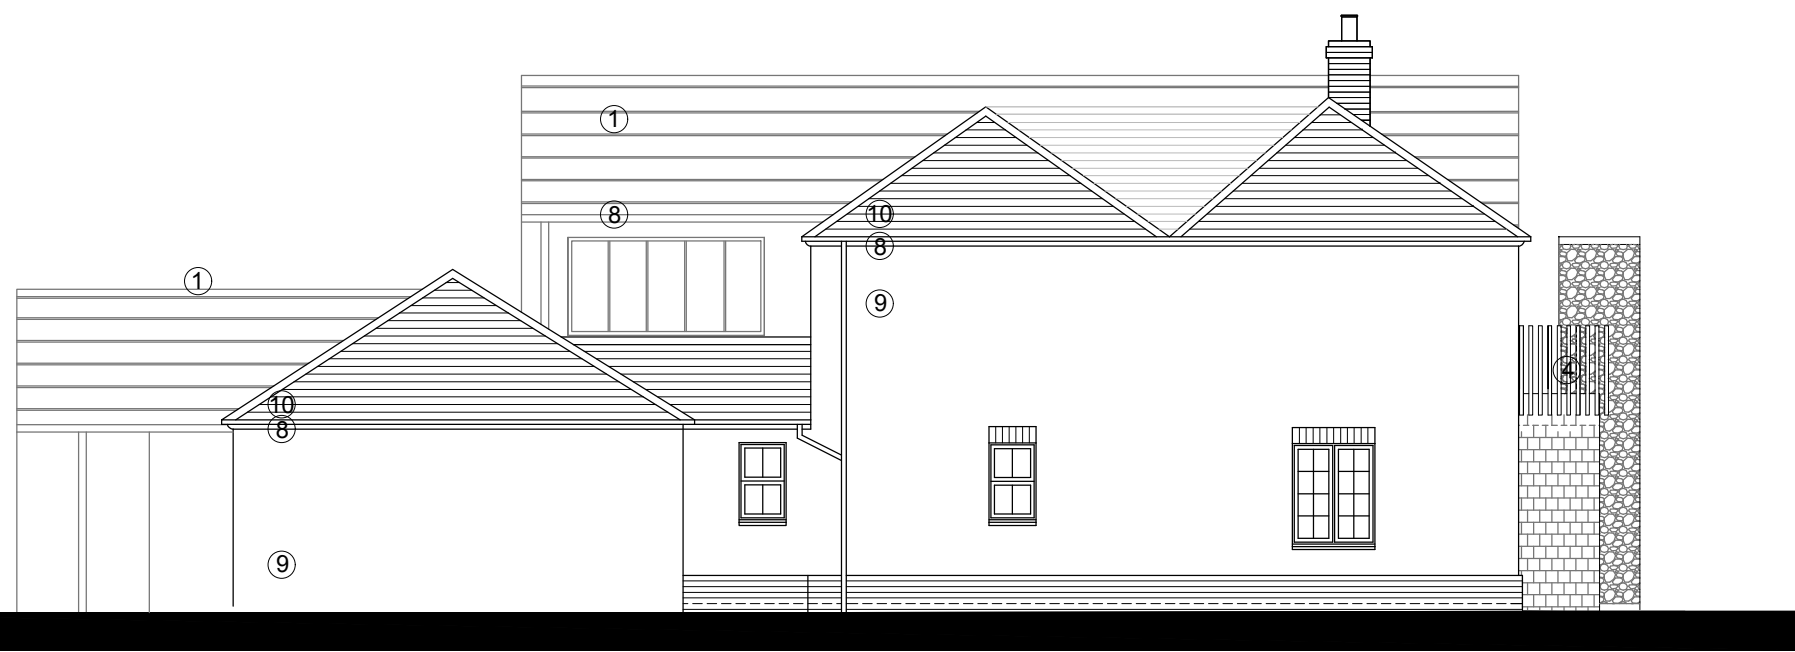

West

Revisions

MDK
ARCHITECTS

1 Colenso Terrace Lincoln LN1 1LN
www.KSArch.co.uk 07545395376
Copyright reserved

Client
Mr & Mrs Gordon

Project
Chestnut Farm Cottage

Drawing title
Prop'd East & West Ele's

Drawn by
MK

Checked by
/

Scale
1:100 @A3

Date
22.05.23

Drawing no.
0125

Revision
*

Project no.
141

Drawing status
Planning

