


**NOTE**  
 Contractor to check all dimensions on site  
 No not scale

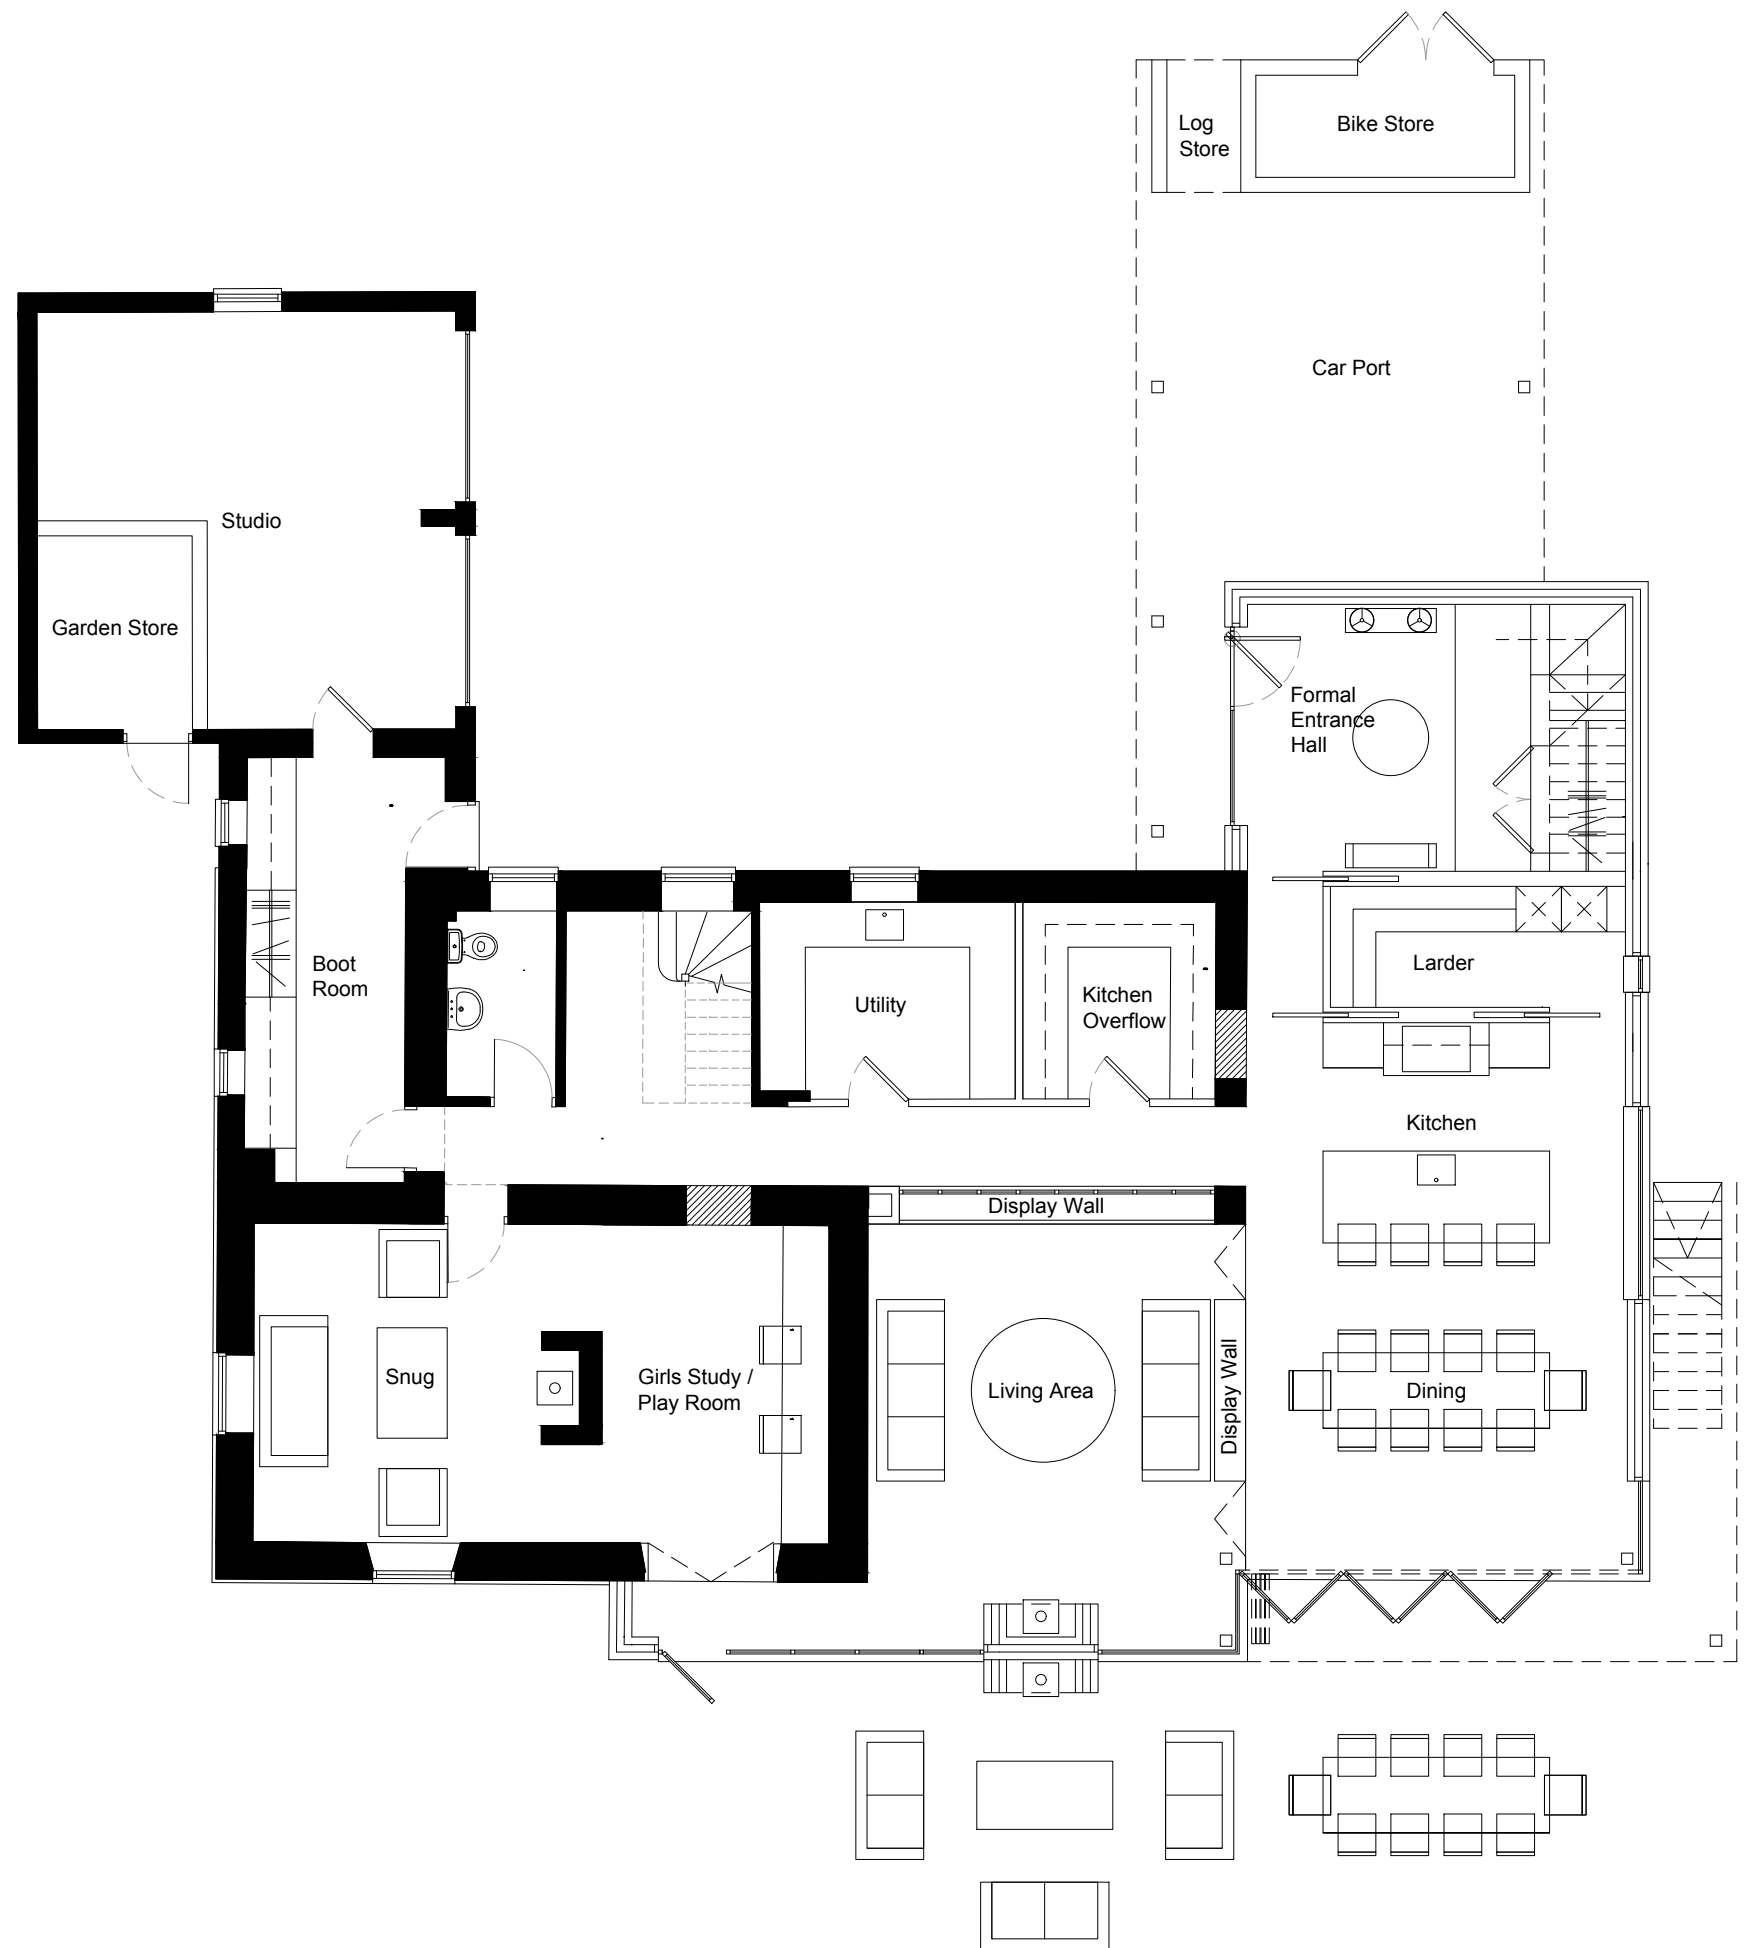

Revisions



1 Colenso Terrace Lincoln LN1 1LN  
 www.KSArch.co.uk 07545395376  
 Copyright reserved

Client  
 Mr & Mrs Gordon

Project  
 Chestnut Farm Cottage

Drawing title  
 Proposed Ground Floor

Drawn by  
 MK

Checked by  
 /

Scale  
 1:100 @A3

Date  
 22.05.23

Drawing no.  
 0121

Revision  
 \*

Project no.  
 141

Drawing status  
 Planning