



NOTE
 Contractor to check all dimensions on site
 No not scale

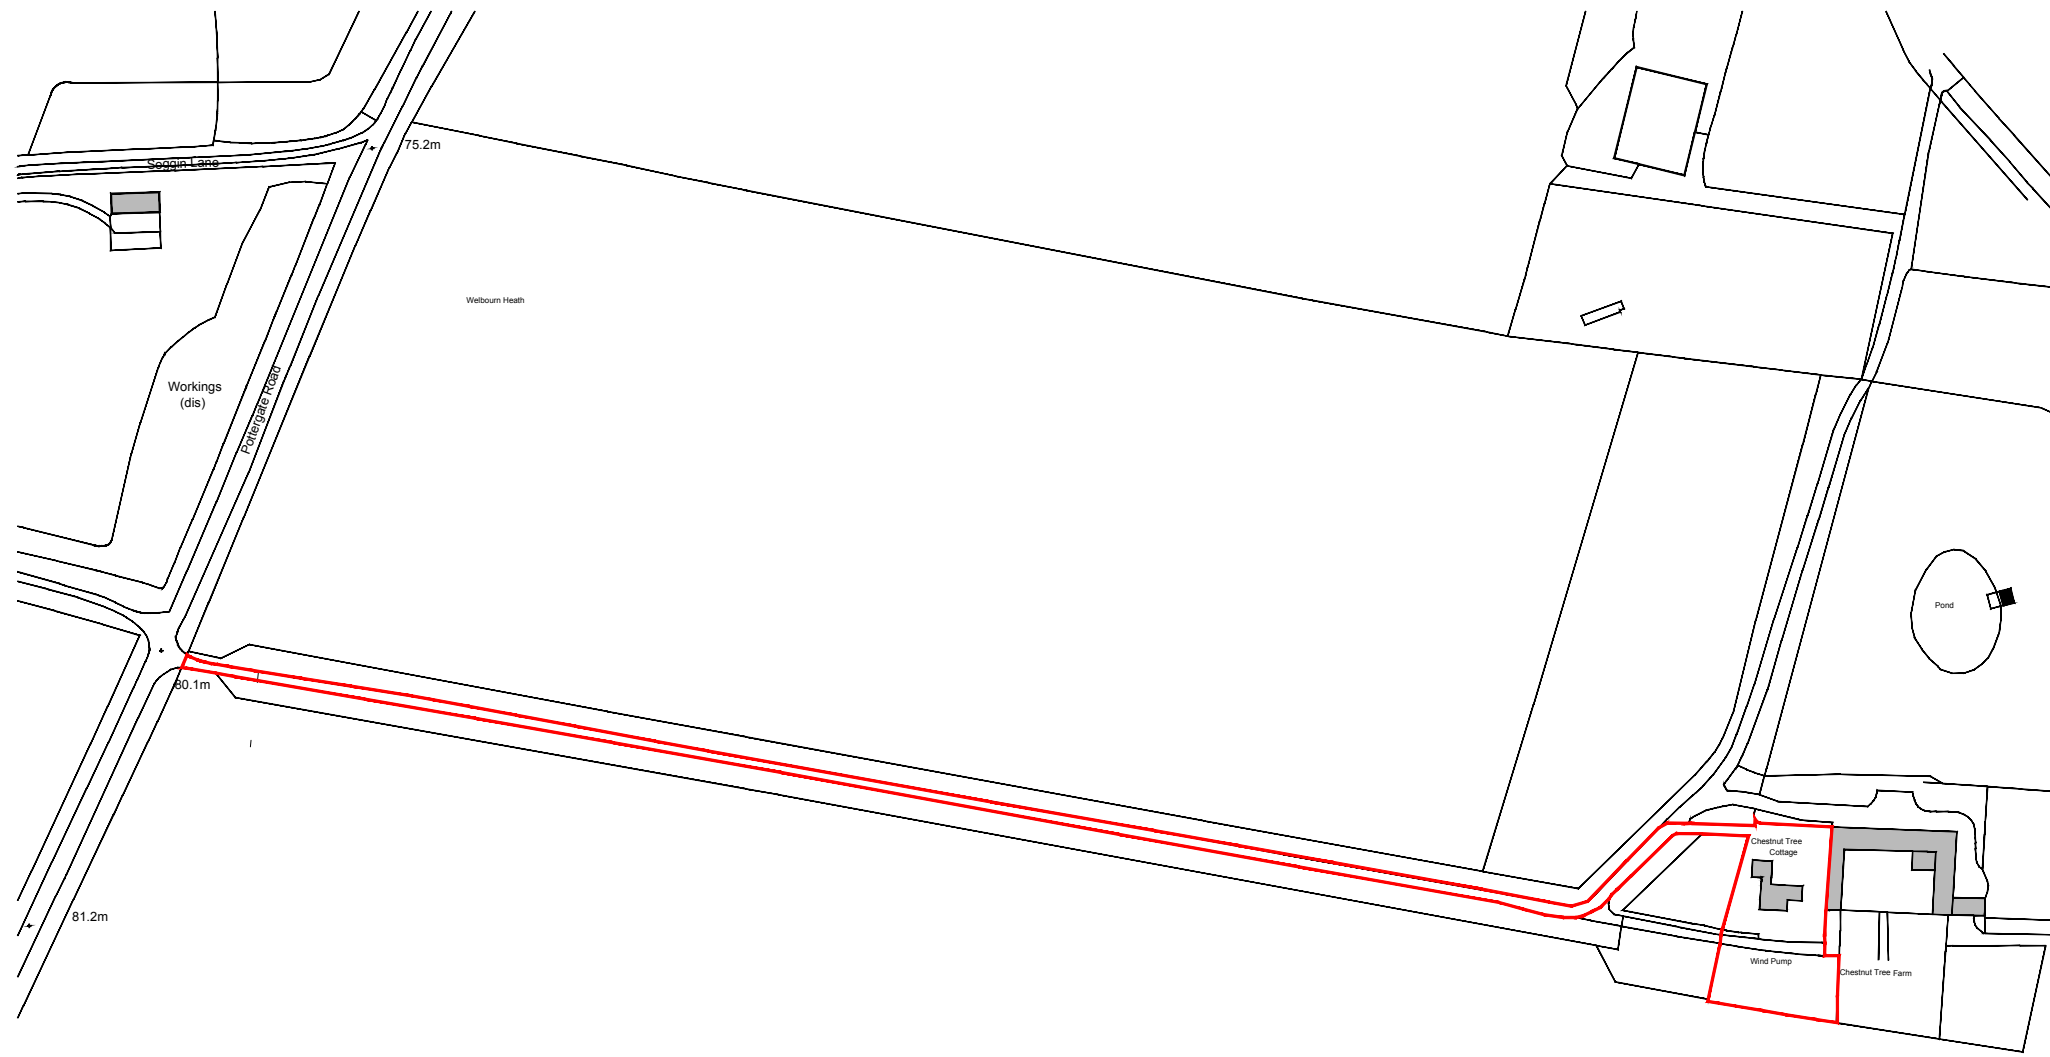

Revisions

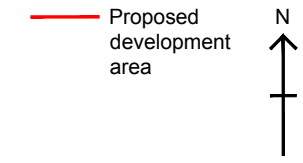

1 Colenso Terrace Lincoln LN1 1LN
 www.KSArch.co.uk 07545395376
 Copyright reserved

Client
 Mr & Mrs Gordon

Project
 Chestnut Farm Cottage

Drawing title
 Site location Plan

Drawn by MK	Checked by /
----------------	-----------------

Scale 1:2500 @A3	Date 22.05.23
---------------------	------------------

Drawing no. 0100	Revision *
---------------------	---------------

Project no. 141	Drawing status Planning
--------------------	----------------------------