
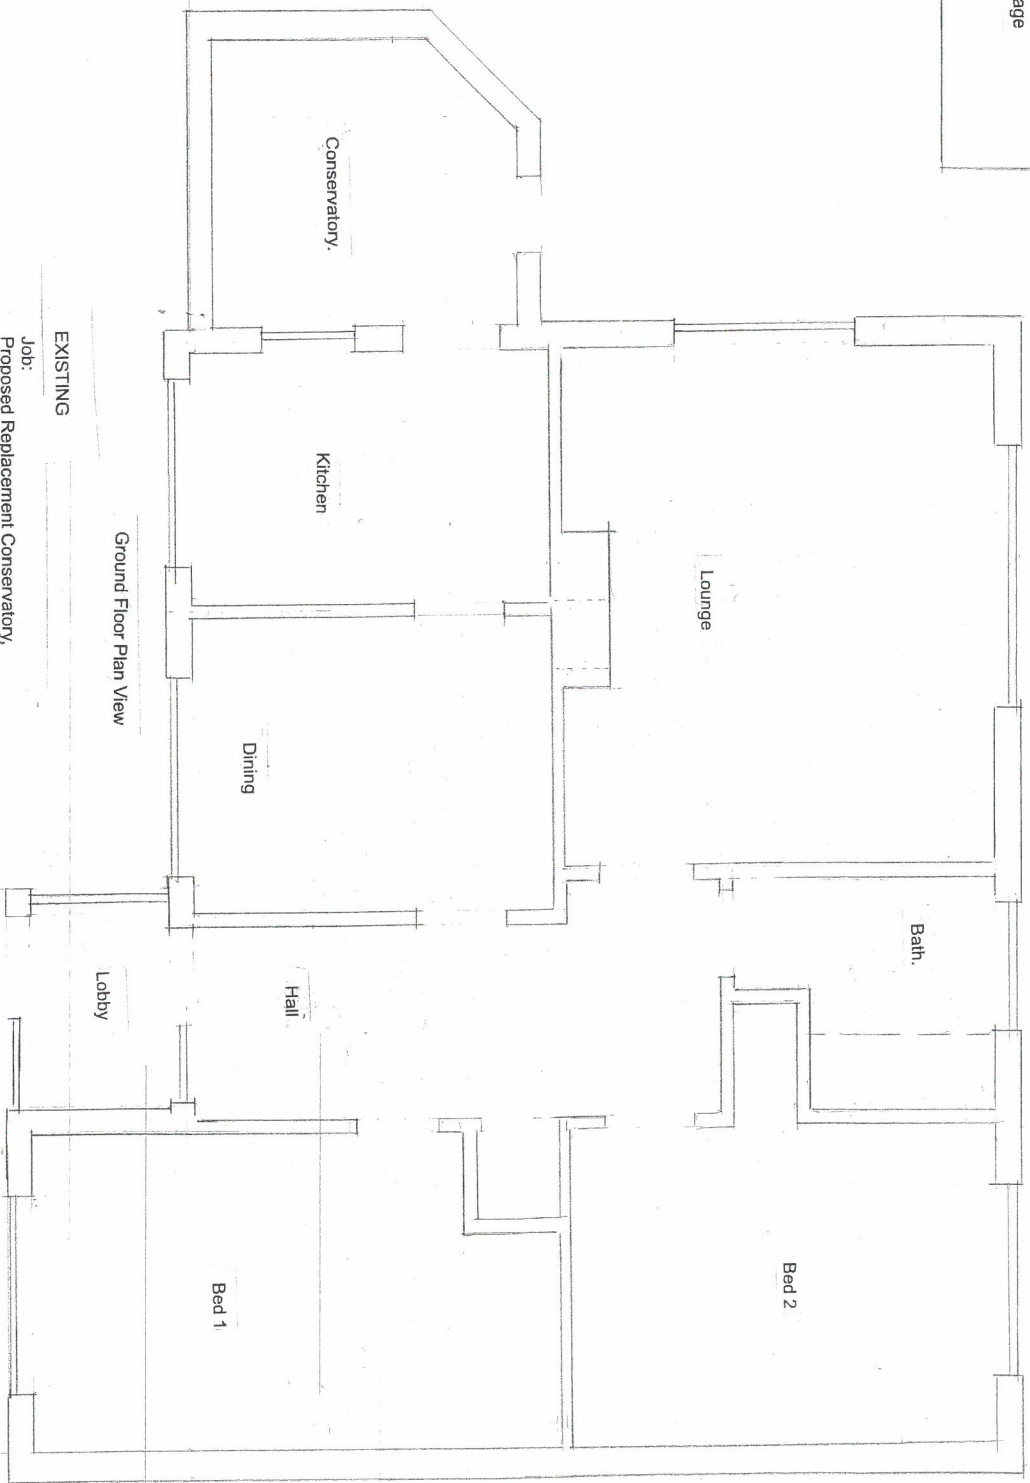


NORTH KESTEVEN
- 6 JUN 2023
DISTRICT COUNCIL

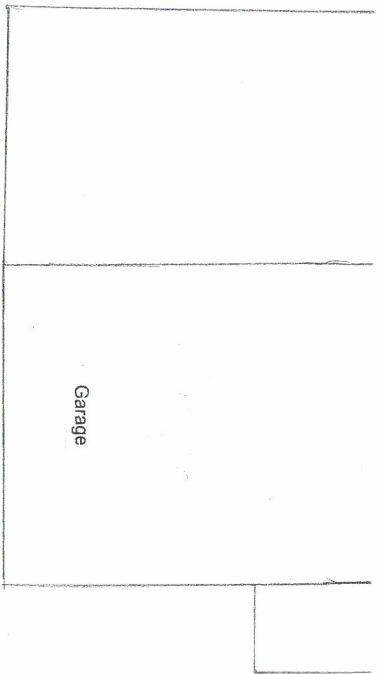

EXISTING

Job:
Proposed Replacement Conservatory,
Replacement Windows & Loft Conversion.

At:
1 Back Lane
Dunston
Lincoln LN4 2EH.
For:
Mr & Mrs M Ford
32a Heath Road
Scopwick LN4 3NU.
Scale: 1/250