
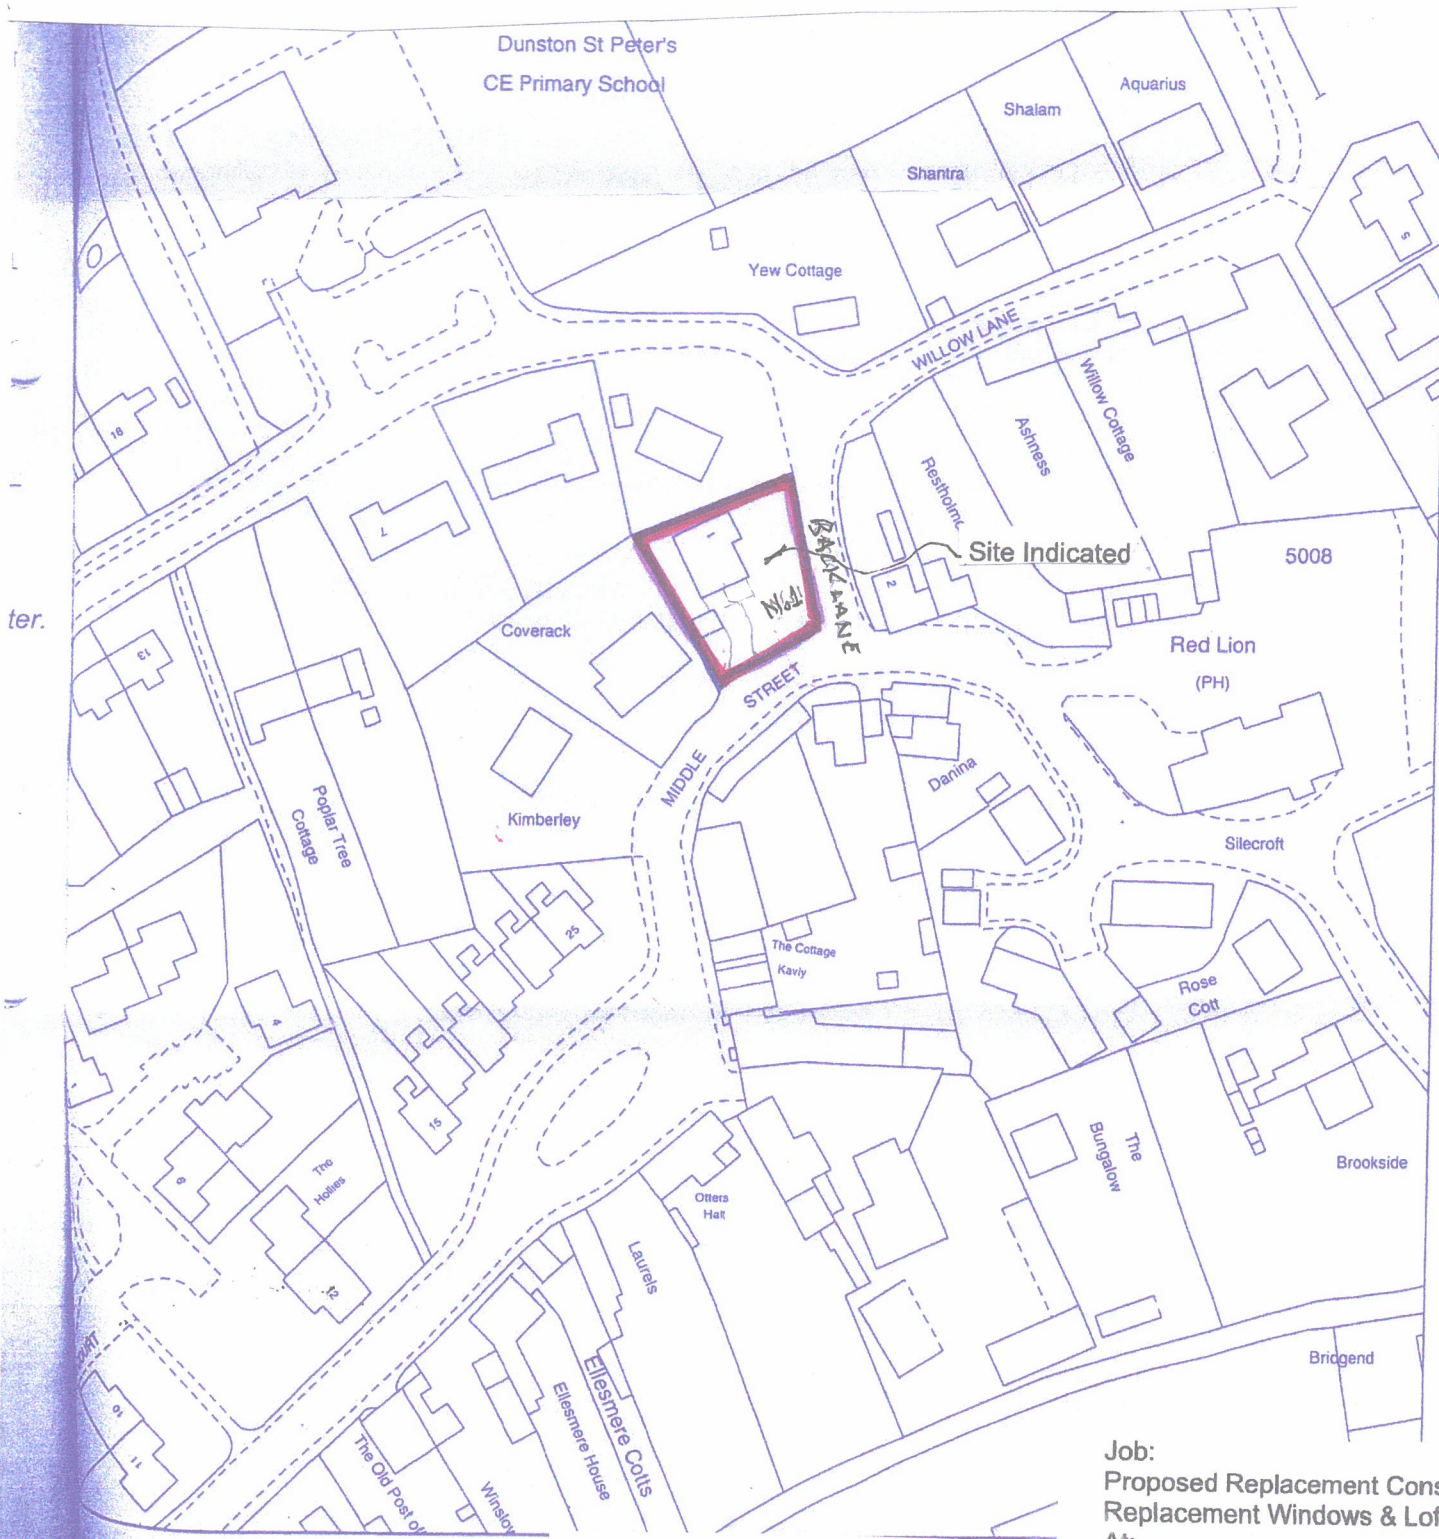


NORTH KESTEVEN
- 6 JUN 2023
DISTRICT COUNCIL

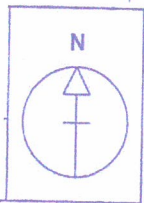

Location Plan Scale 1:1,250 @ A4

Job:
Proposed Replacement Conservatory,
Replacement Windows & Loft Conversion
At:
1 Back Lane
Dunston
Lincoln LN4 2EH.
For:
Mr & Mrs M Ford
32a Heath Road

Dunston St Peter's
CE Primary School

EXISTING
Block Plan Scale 1-500 @ A4
DRG no RMF 1/E/23.



NORTH KESTEVEN
- 6 JUN 2023
DISTRICT COUNCIL

Yew Cottage

Shantra

Shalam

WILLOW LANE

Willow Cottage

Ashness

Restholme

Site Indicated

BACK LANE

No 1

STREET

MIDDLE

Coverack

Kimberley

Danina

Job:
Proposed Replacement Conservatory,
Replacement Windows & Loft Conversion.
At:
1 Back Lane
Dunston
Lincoln LN4 2EH.
For:
Mr & Mrs M Ford
32a Heath Road
Scopwick LN4 3NU.

PROPOSED.

Block Plan Scale 1-500 @ A4

DRG no RMF 1/P/23

North



Dunston St Peter's
CE Primary School

NORTH KESTIVEN
-6 JUN 2023
DISTRICT COUNCIL

Shalam

Shantra

Yew Cottage

WILLOW LANE

Willow Cottage

Astness

Restholme

Roof Lights

Pedestrian access

Site Indicated.

BACK LANE

No 1

Coverack

Pedestrian/Vehicular access.

MIDDLE STREET

Kimberley

Danina

Job:
Proposed Replacement Conservatory,
Replacement Windows & Loft Conversion.
At:
1 Back Lane
Dunston
Lincoln LN4 2EH.
For:
Mr & Mrs M Ford
32a Heath Road
Scopwick LN4 3NU.