


Staircase Plan View.

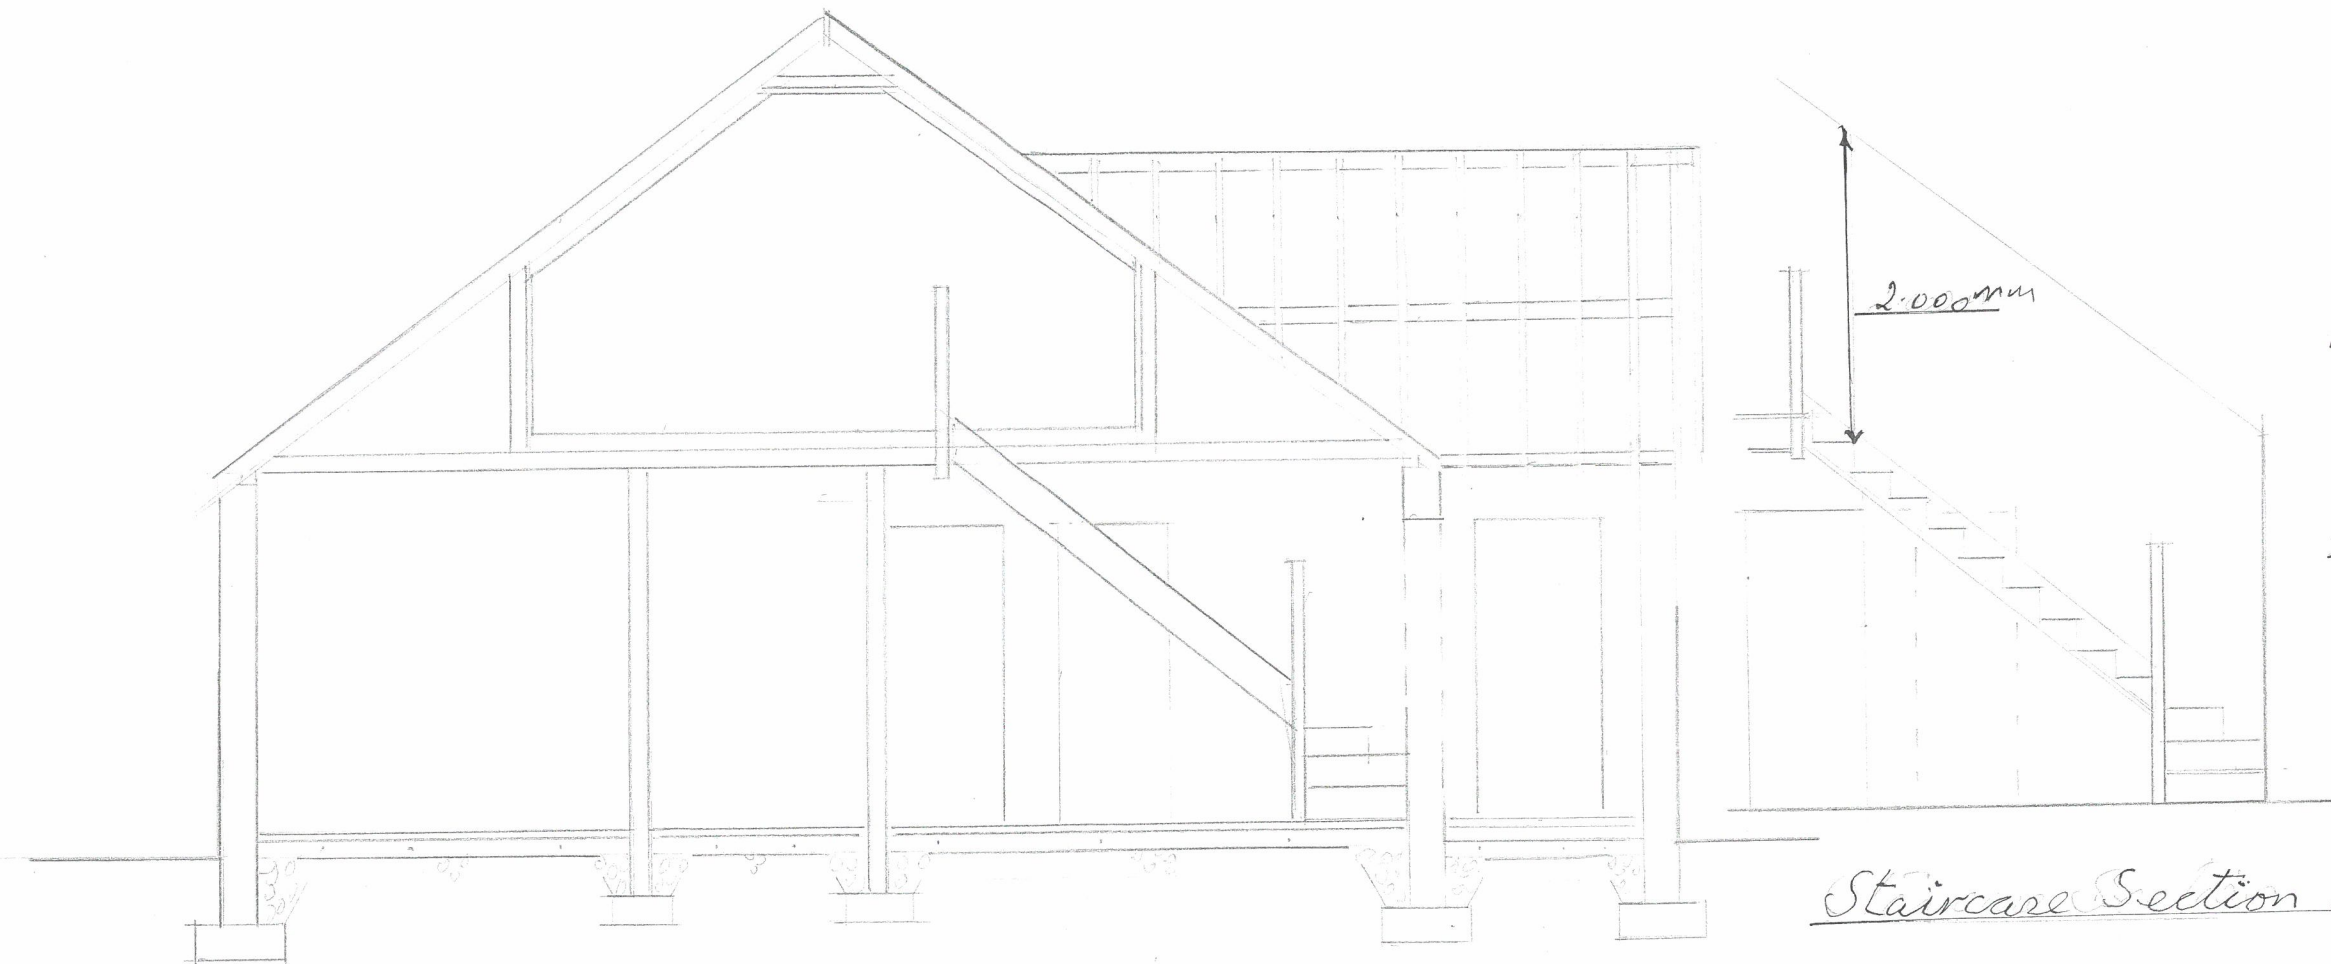

Staircase Section

Staircase
Going = 250mm
Rise = 200mm
Pitch = 38°

Proposed Loft Conversion Section A-A

Job:
Proposed Replacement Conservatory,
Replacement Windows & Loft Conversion.
At:
1 Back Lane
Dunston
Lincoln LN4 2EH.
For:
Mr & Mrs M Ford
32a Heath Road
Scopwick LN4 3NU.
Scale: 1-50 @ A3 DRG no RMF 7/P/23