
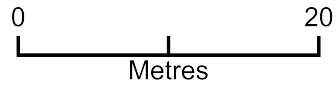


Normandy (Block Plan)

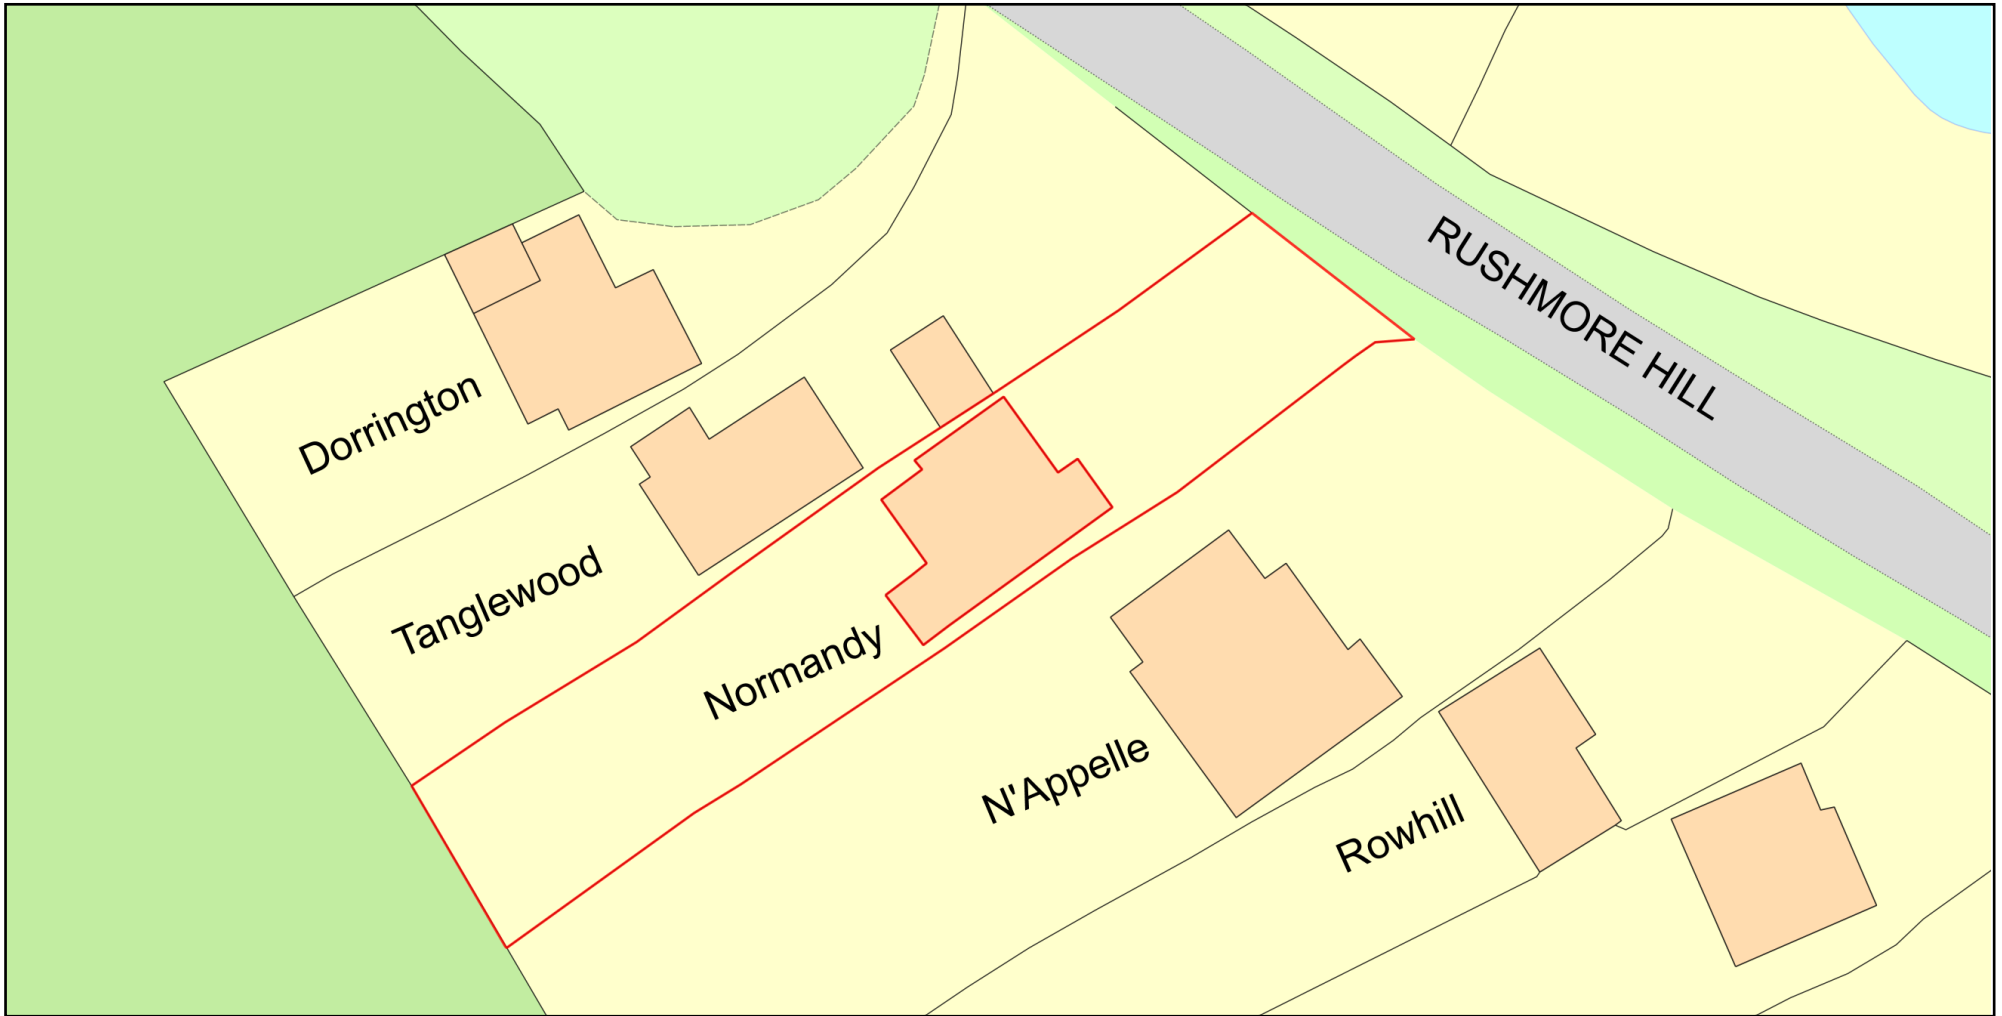

Plan Produced for: Wilson Contracting Ltd

Date Produced: 15 Jun 2023

Plan Reference Number: TQRQM23166213517877

Scale: 1:500 @ A4

© Crown copyright and database rights 2023 OS 100042766