


Existing wall construction

2
110

CC


The Street

BB

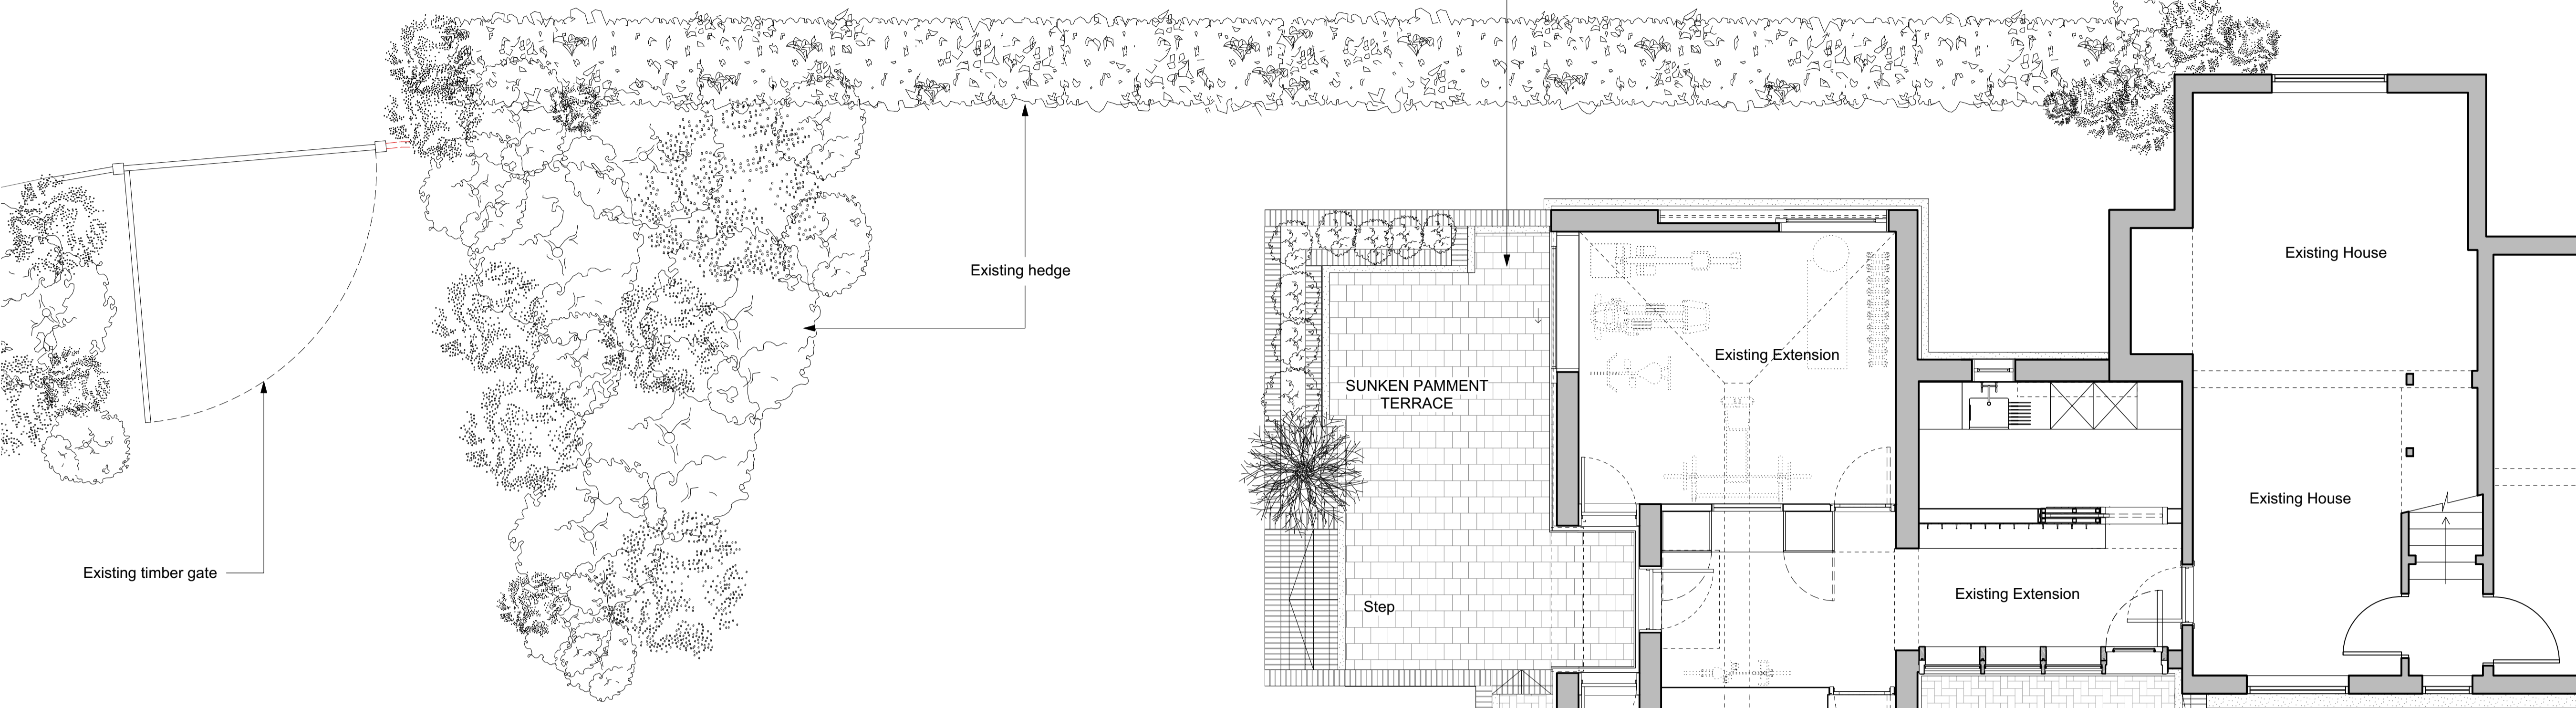

Existing timber gate

Existing hedge

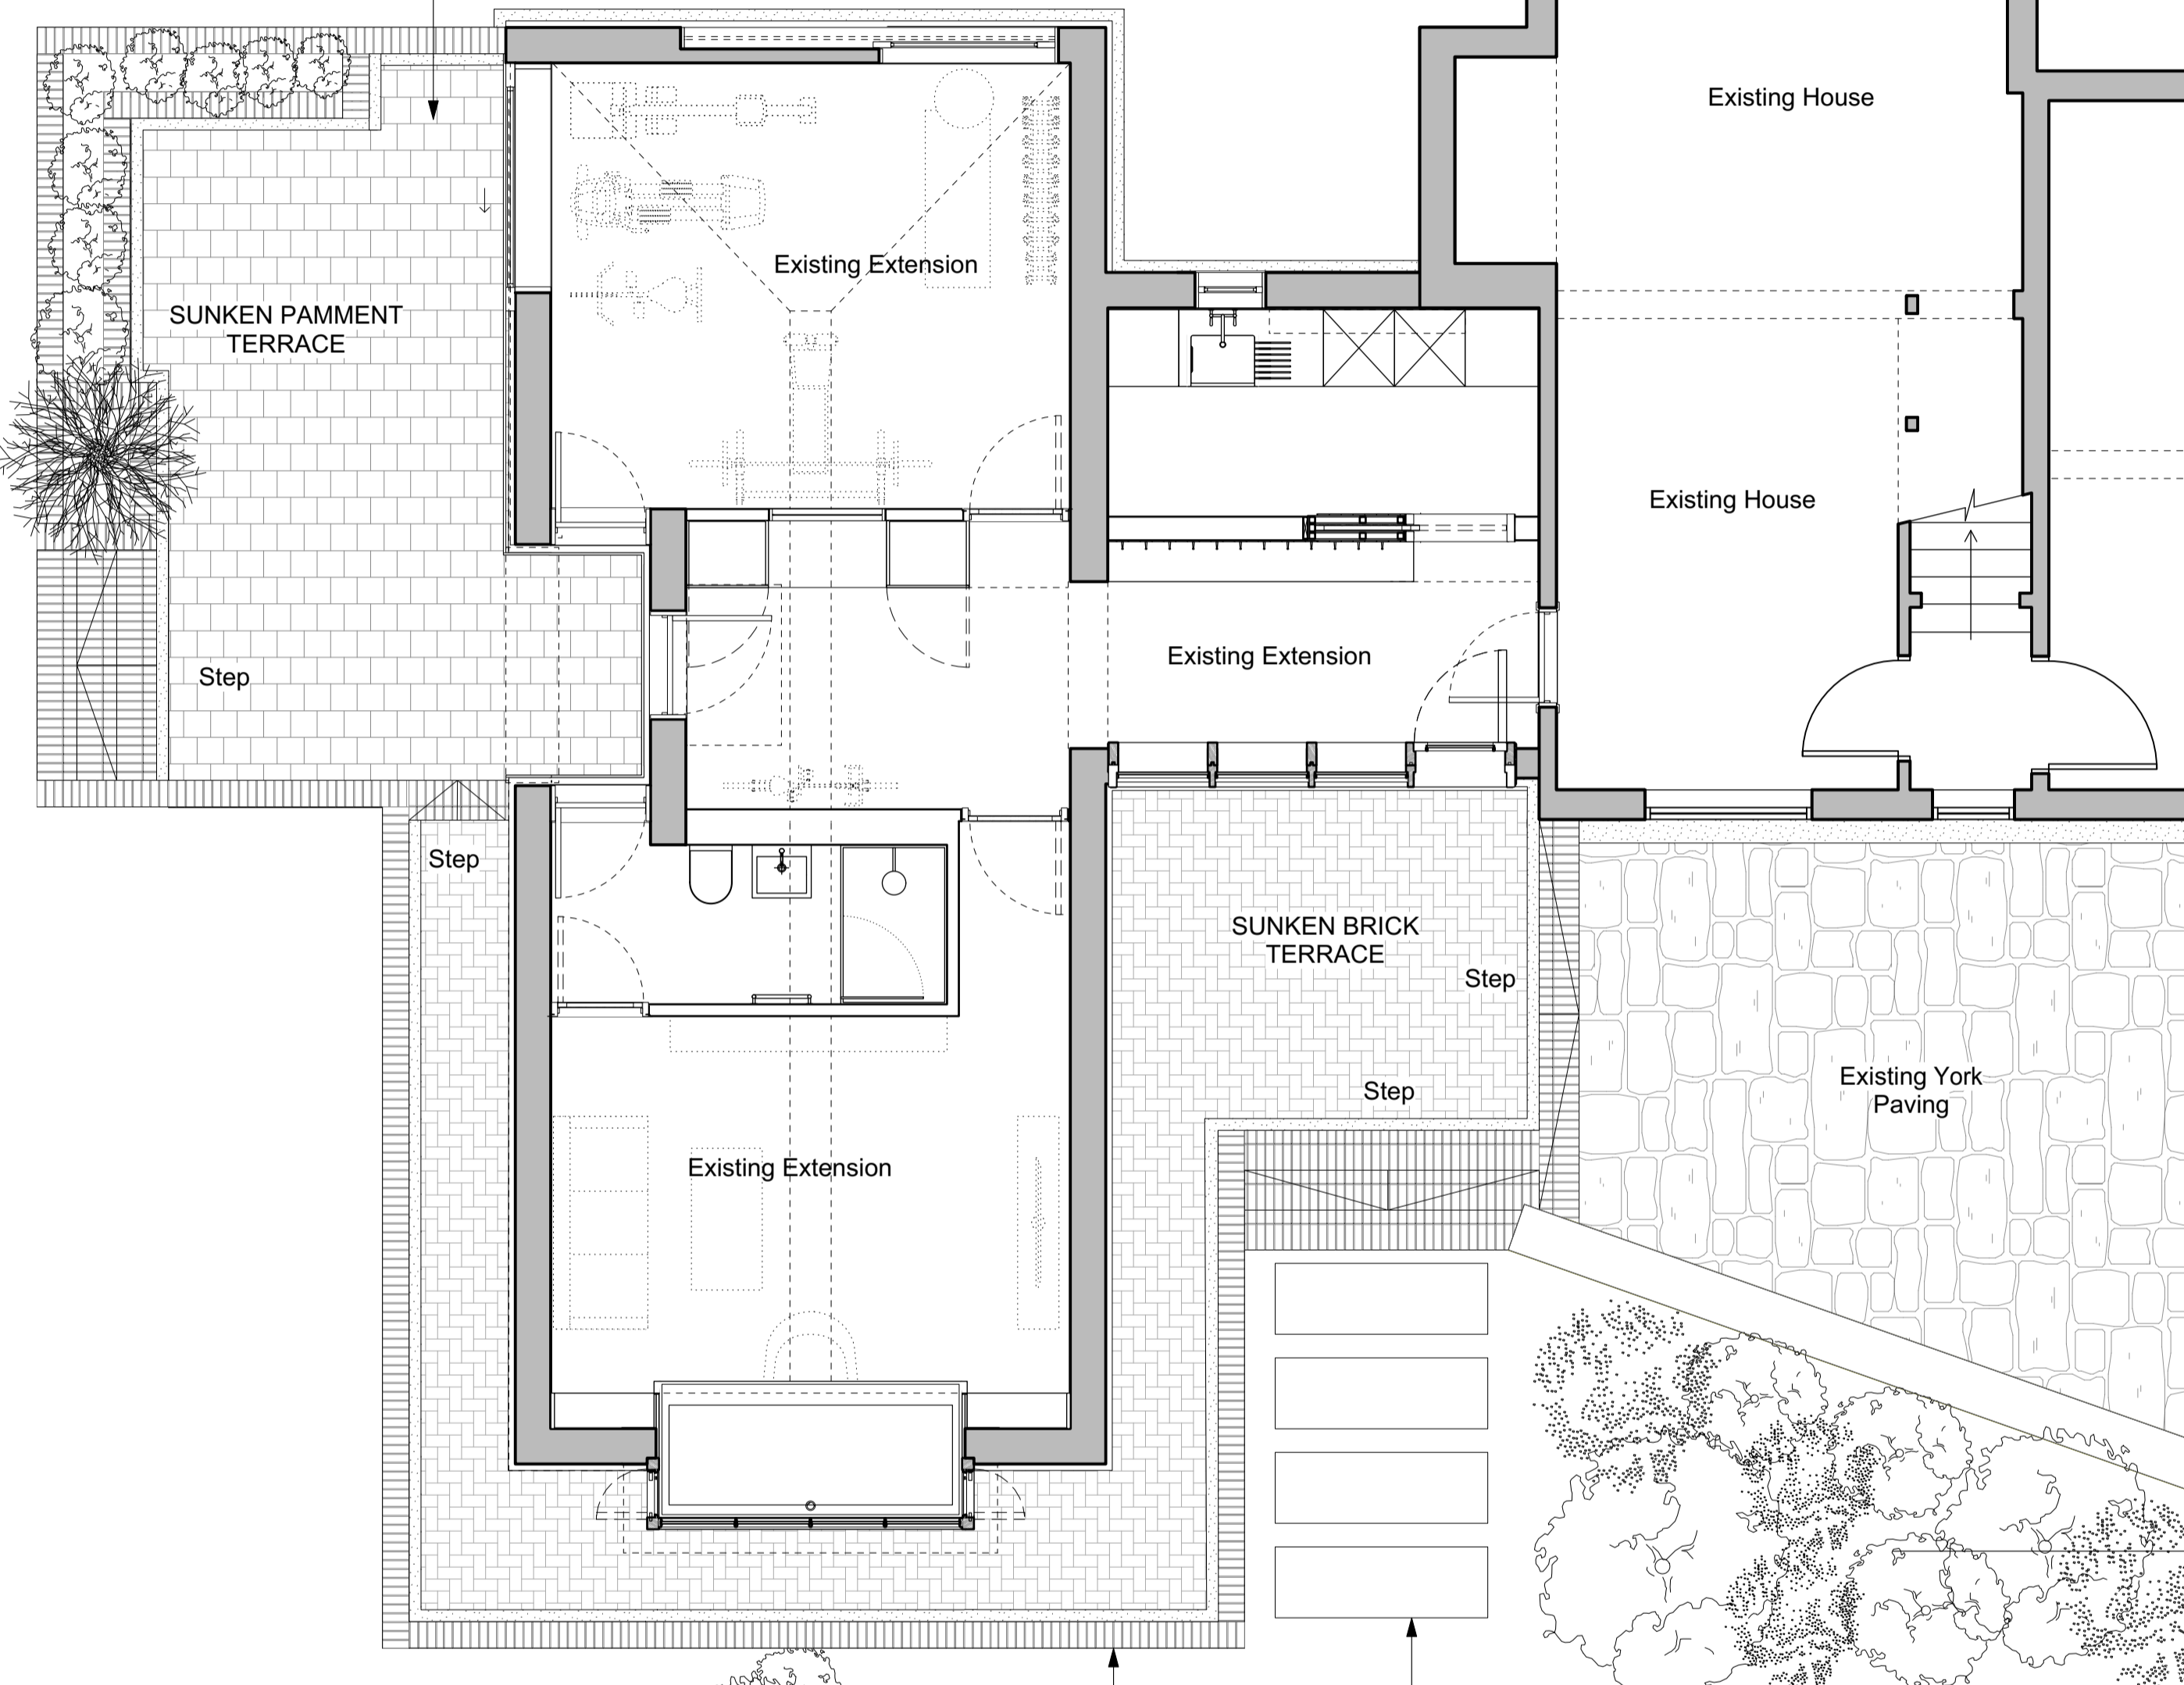


Existing grass landscape

1
110



Existing grass landscape

1
111

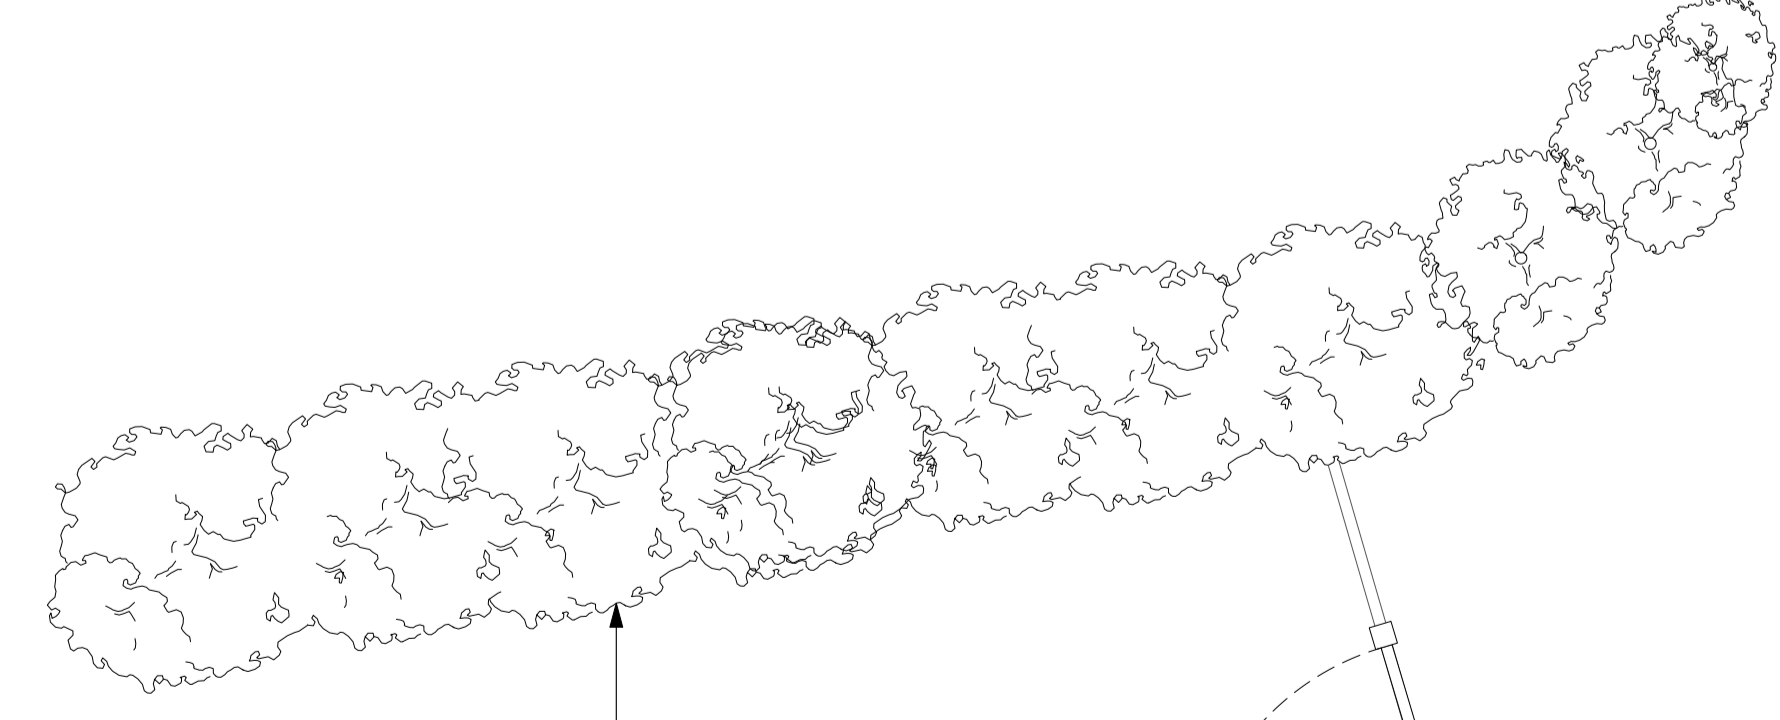

Existing hedge

Existing timber gate

Rev.	Date	By	Check	Description

PLANNING SUBMISSION 27.06.23 LL

project orange

Architects & Designers, Hidden House
Hall Road, Lavenham, Suffolk CO10 9QU
T: +44(0)120 7739 9035 www.projectorange.com

Doc No. P101 Rev. -

P101

Project
**STREET FARM
BRENT ELEIGH, SUFFOLK**
Drawing
FLOOR PLAN AS EXISTING

Job No.	Drawn	Date	Scale
2106	LL	23.06.23	1:100 @ A3 1:50 @ A1

THE COPYRIGHT DESIGN AND PATENTS ACT 1988 THIS DRAWING IS THE COPYRIGHT OF PROJECT ORANGE Ltd AND MUST NOT BE COPIED OR REPRODUCED, IN WHOLE OR PART, BY ANY METHOD WHATSOEVER, WITHOUT THE PRIOR WRITTEN APPROVAL OF PROJECT ORANGE Ltd

NOTES
ALL SETTING OUT MUST BE CHECKED ON SITE
ALL LEVELS MUST BE CHECKED ON SITE
ALL DIMENSIONS MUST BE CHECKED ON SITE
DO NOT SCALE FROM THIS DRAWING
THIS DRAWING MUST NOT BE USED ON SITE UNLESS ISSUED FOR CONSTRUCTION