



1 High Street and 2 Market Street

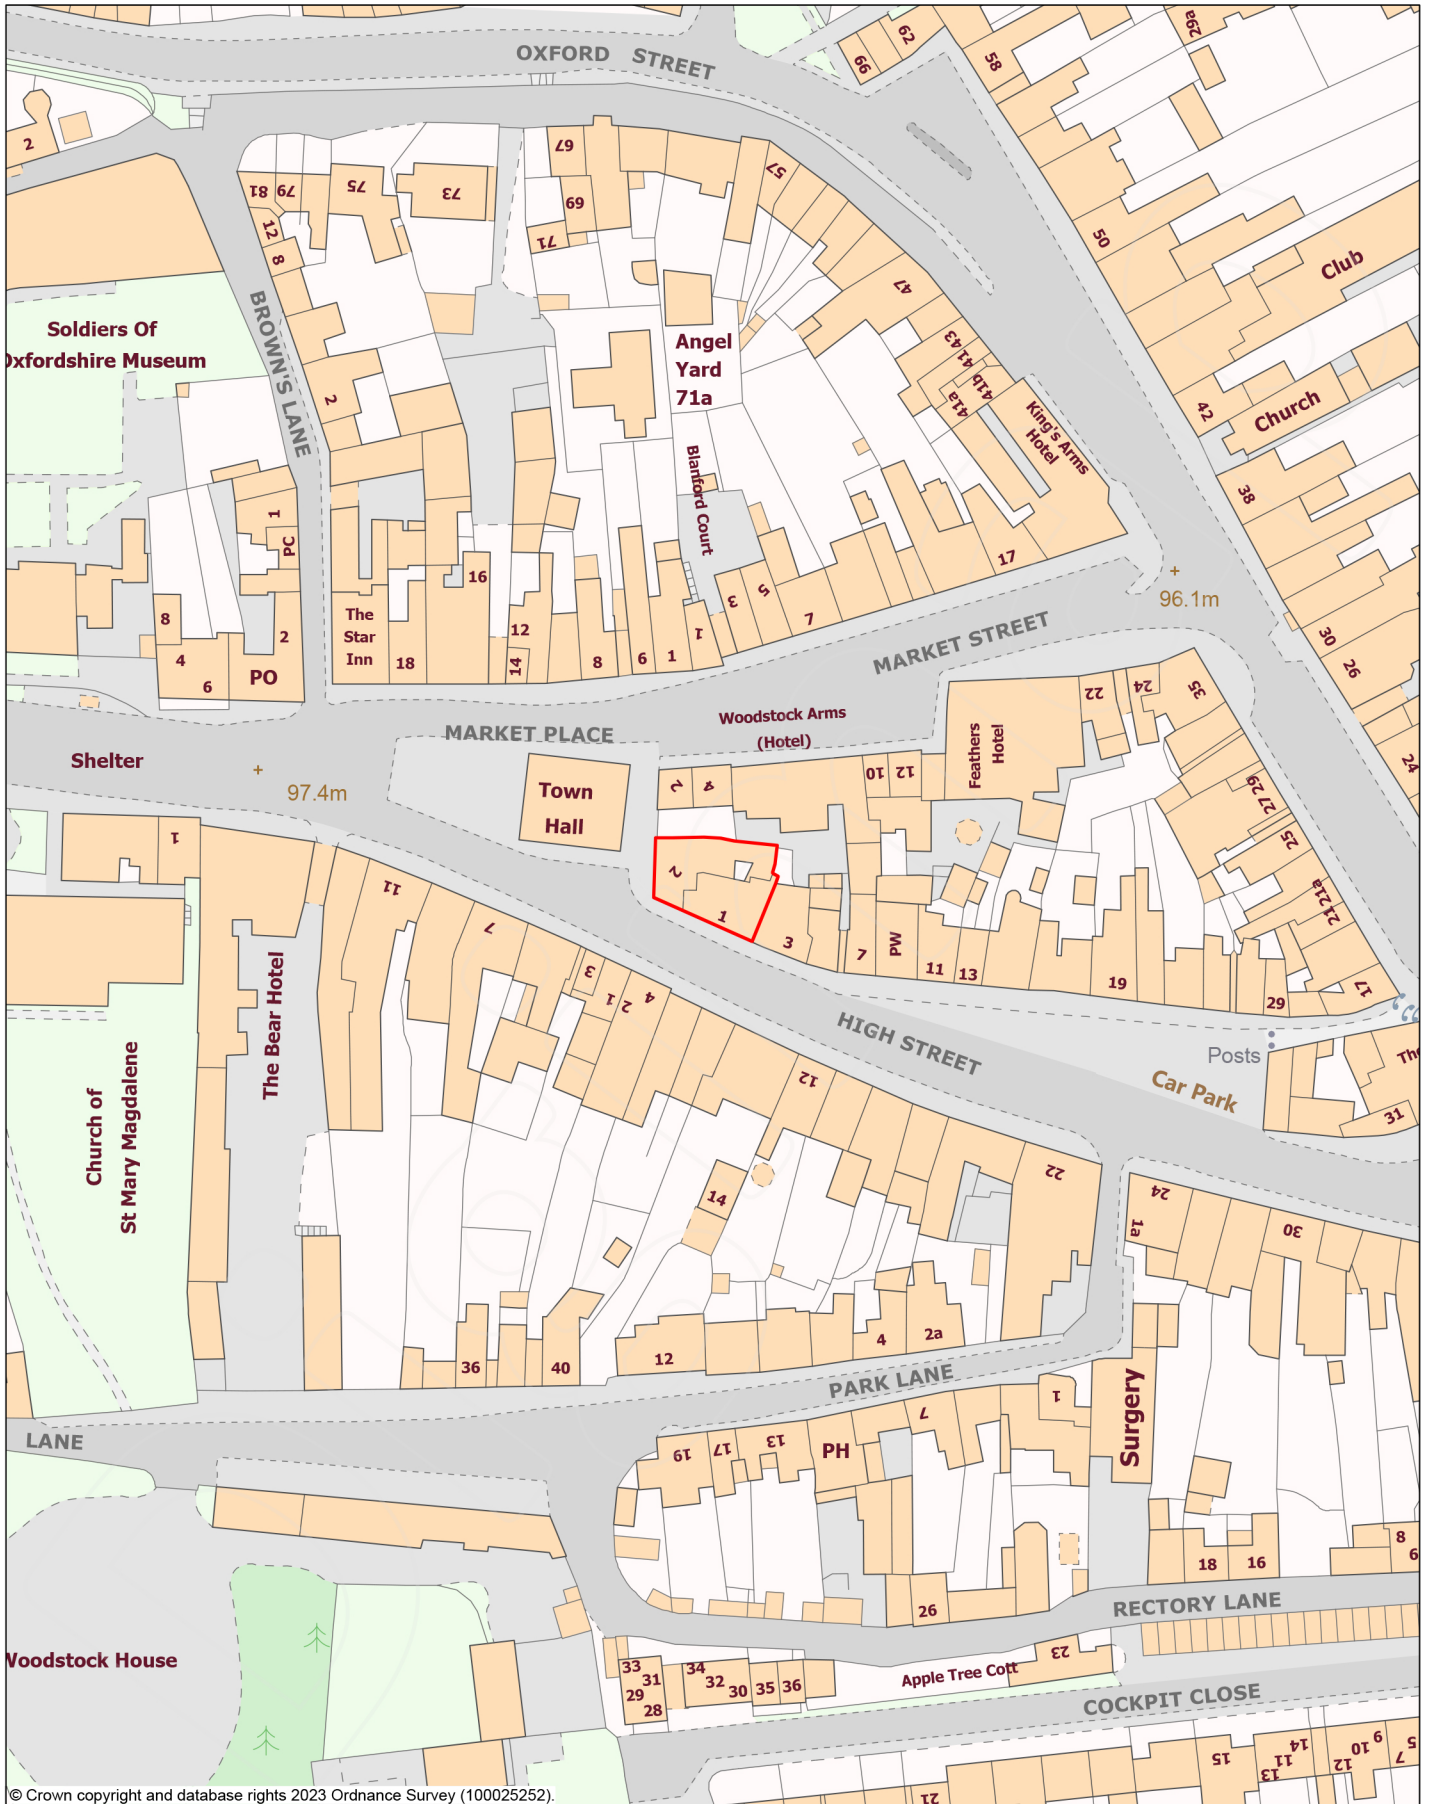

© Crown copyright and database rights 2023 Ordnance Survey (100025252).



Scale 1:1250

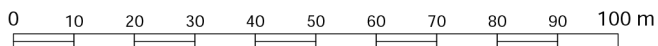

Projection: British National Grid
08 June 2023 16:42

