
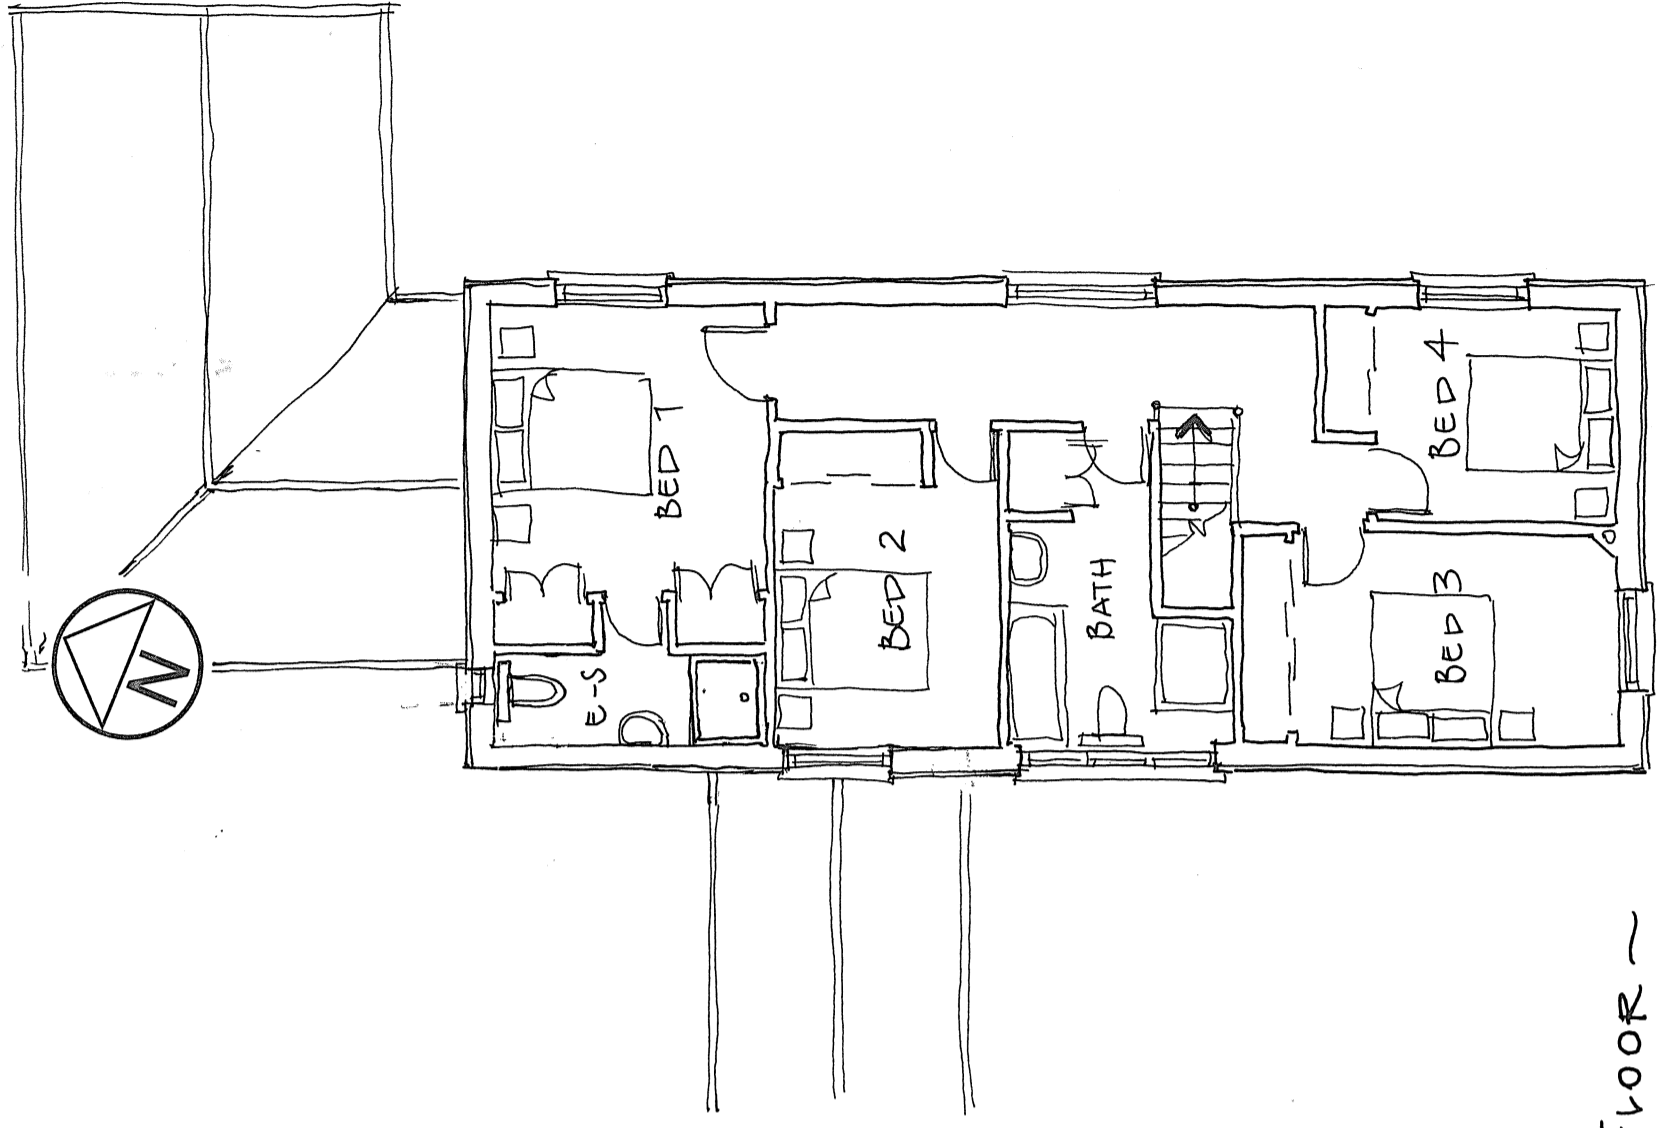


GROUND FLOOR ~

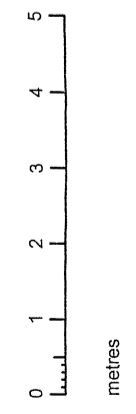

FIRST FLOOR ~

Client	MR B GAMMER	Scale:	1:100
Project:	RESIDENTIAL DEVELOPMENT WOODSIDE FARM STOWMARKET IP14 3EQ	Date:	JUNE 2023
Drawing:	DETAILED PLANNING	Contract:	4484
		Drg No.:	23

BROWN & SCARLETT ARCHITECTS
 1 Old Hall Barns, Thurston Road
 Pakenham, IP31 2NG
 Tel: 01284 768800
 info@brownandscarlett.co.uk