


Grange Barn Gardens

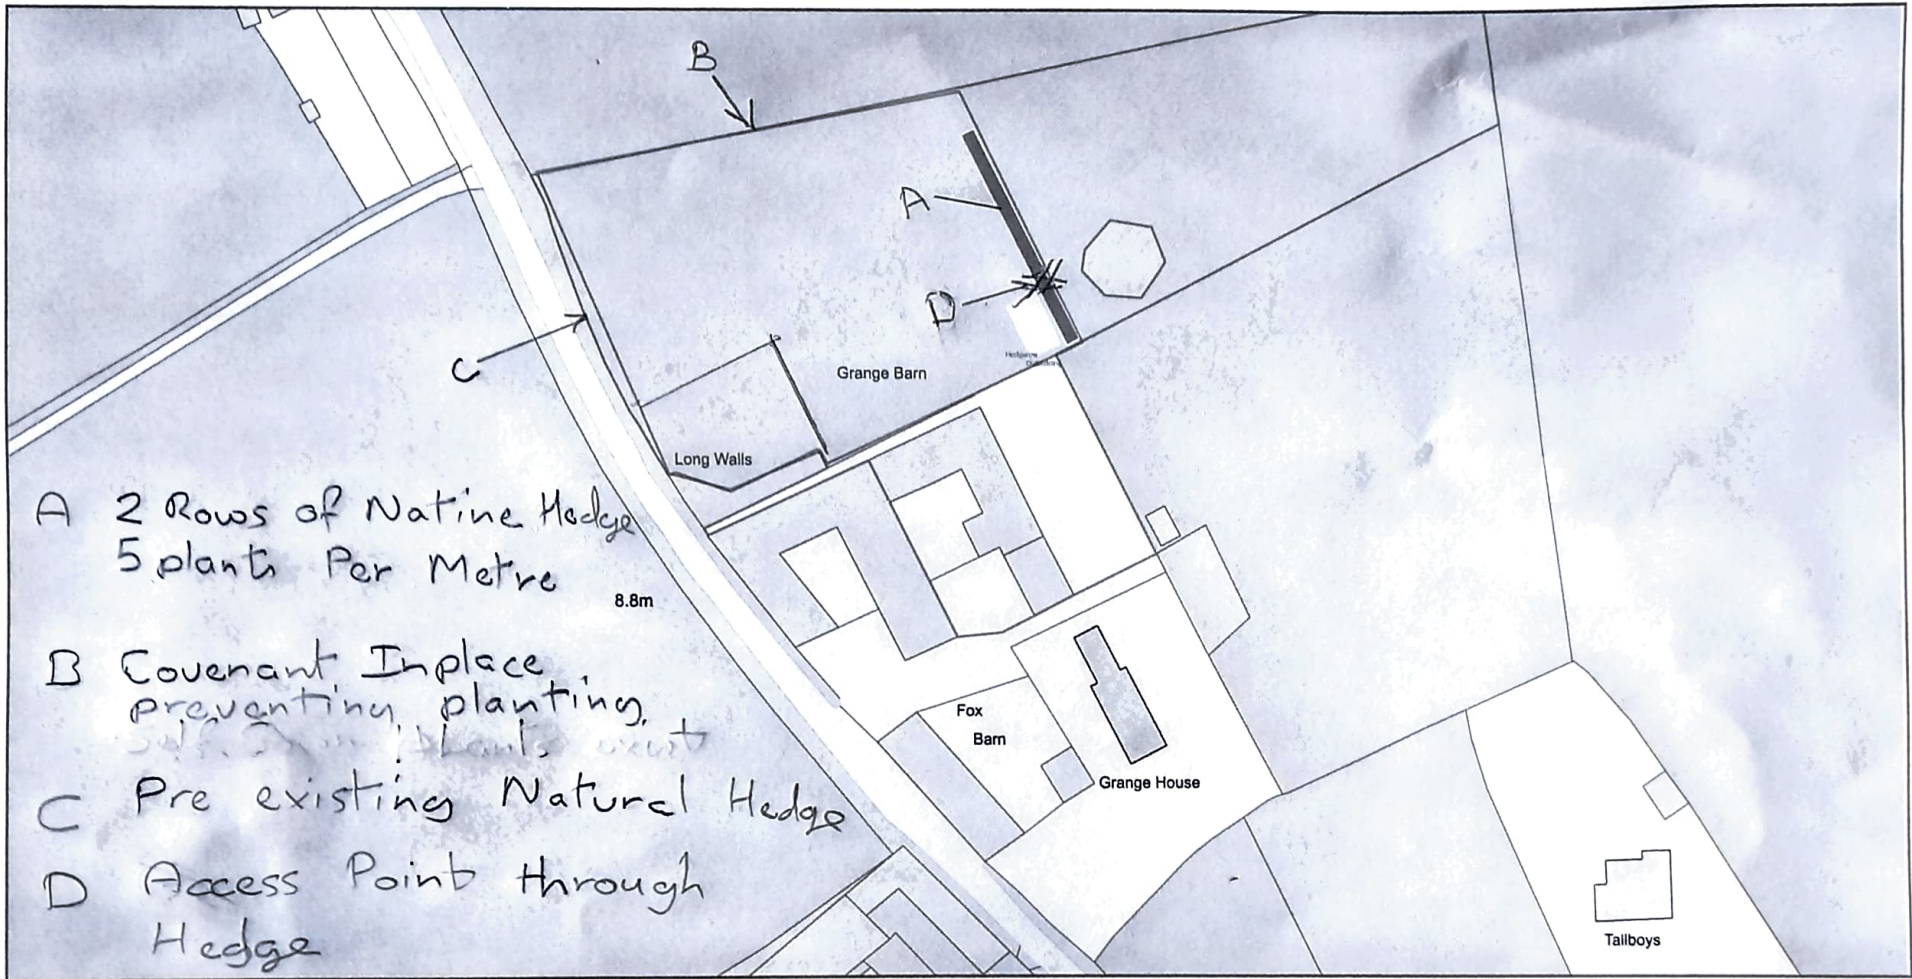

A 2 Rows of Native Hedge
5 plants Per Metre
8.8m

B Covenant In place
preventing planting
of new hedges

C Pre existing Natural Hedge

D Access Point through
Hedge



Plan Produced for: Allie Mixer
Date Produced: 07 Apr 2021
Plan Reference Number: TQRQM21097171607231
Scale: 1:1250 @ A4

