


GENERAL NOTES
All dimensions to be checked on site prior works commence.

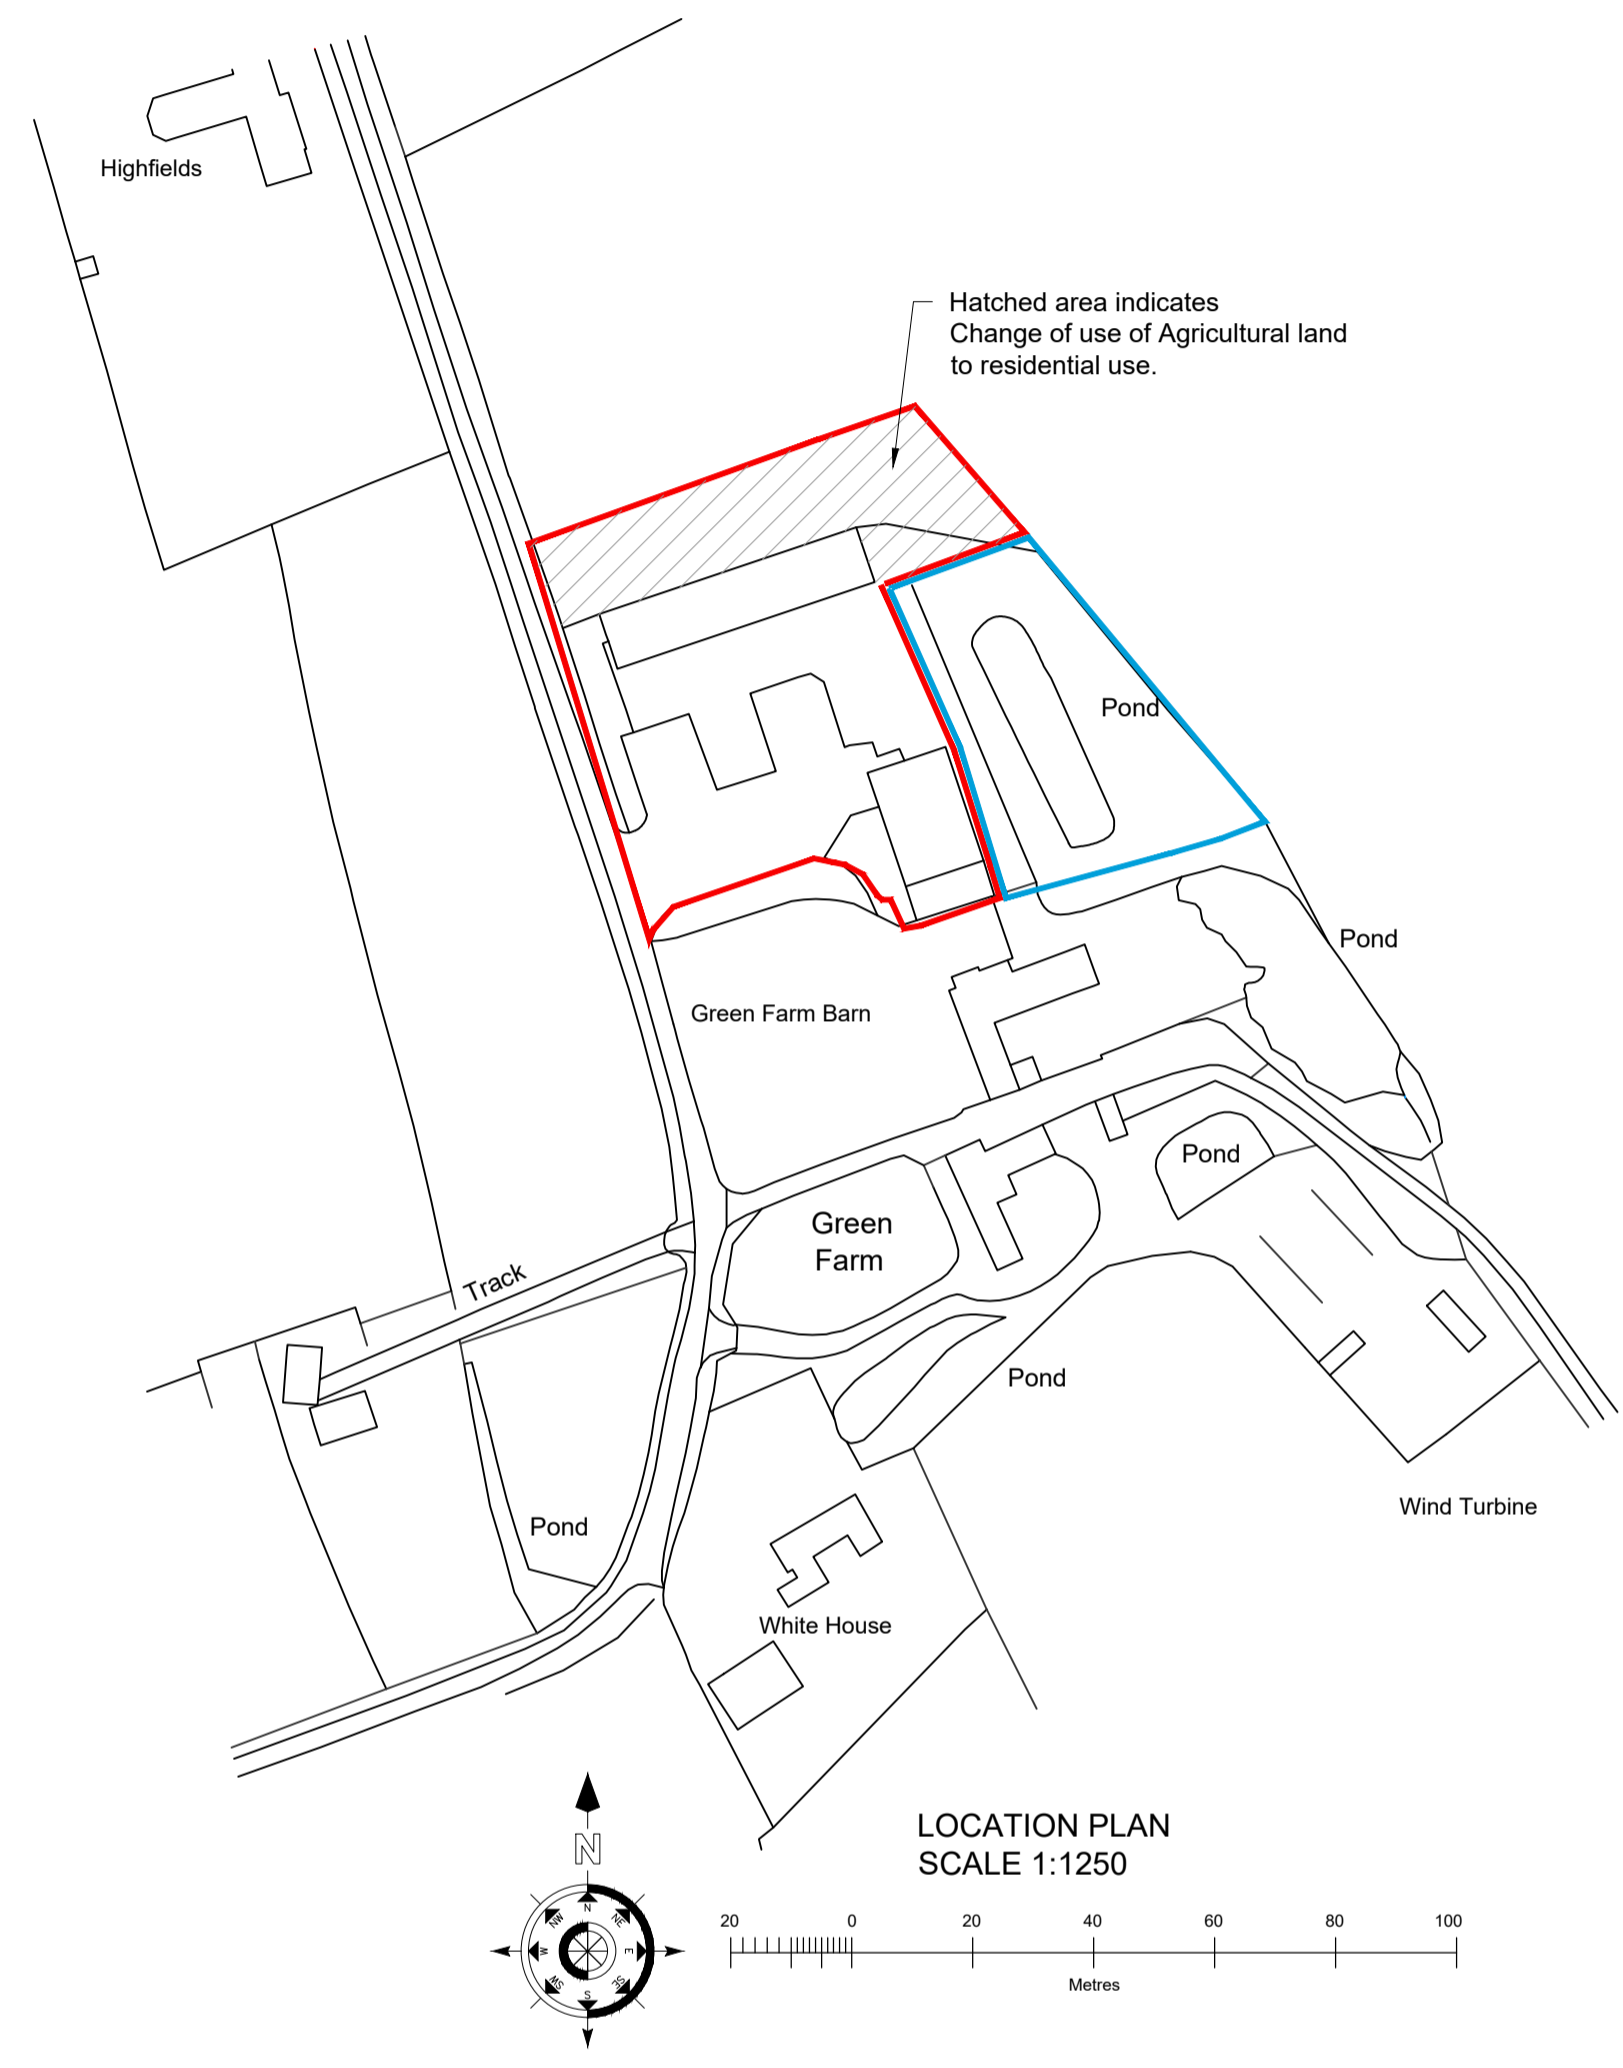

No.	Date	Revisions
		Revisions

HOLLINS
Architects, Surveyors & Planning Consultants
The Guildhall
Market Hill
Framlingham
Suffolk
IP13 9BD
Telephone 01728 723959
E-mail all@hollins.co.uk
Website www.hollins.co.uk

Client
Mr & Mrs Daniel

Site
Green Farm
Pages Green
Wetheringsett
Stowmarket IP14 5QA

Project
Two new dwellings

Details
PROPOSED
Block Plan & Location Plan

Scale
1:1250 & 1:200 @ A1

Date
June 2023

Drawn by
JT

Drawing number
23 82 - 02

- KEY**
- Existing trees & hedges
 - Buildings/structures to be removed
 - Propose new trees
 - Propose new indigenous hedge
 - Proposed 1.3m high timber post & wire fence
 - Existing 1.3m high timber post & rail fence
 - Proposed new drive - set pea shingle

NEW HEDGE MIXES
PERCENT QTY PLANT NAME STOCK SIZE
HEDGE MIX planted @ 5m in a Double Staggered Row
40% Acer campestre Bare root 60-90cm
50% Crataegus monogyna Bare root 60-90cm
4% Corylus avellana Bare root 60-90cm
2% Cornus sanguinea Bare root 60-90cm
2% Prunus spinosa Bare root 60-90cm
2% Rosa canina Bare root 60-90cm

Ordnance Survey, (c) Crown Copyright 2021. All rights reserved. Licence number 100022432

This drawing is copyright. This drawing must not be scaled. Before commencing any work the contractor must set out and check all dimensions on site. This drawing to be read in conjunction with any consultants details. Any discrepancies must be reported to Hollins Architects & Surveyors.