


block plan 1:200



0 1 2 3 4 5 6 7 8 9 10 METRES

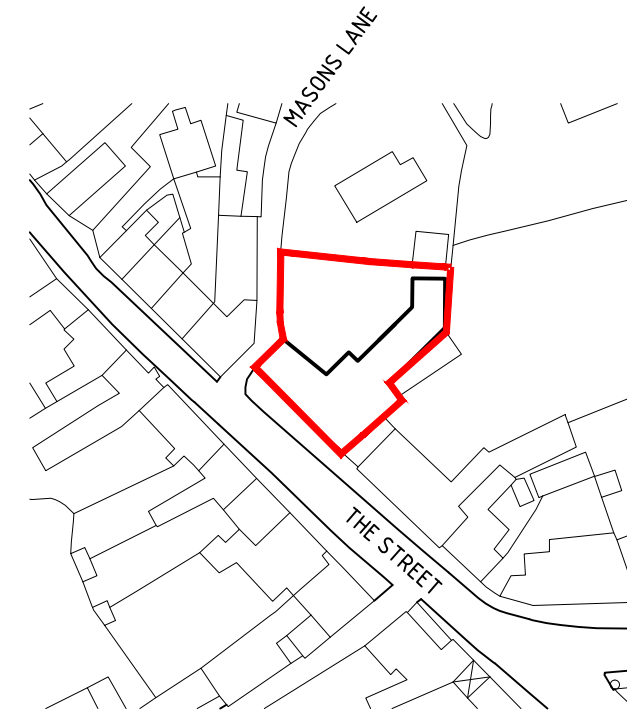

location plan 1:1250



0 10 20 30 40 50 METRES

PROJECT  
 Refurbishment & Alterations  
 Woolpit Food Store  
 The Street  
 Woolpit IP30 9SA  
 for East of England Co-op.  
 SCALE 1 : 200 on A3 DATE June 2023

DRAWN CHKD/AUTHD.

**David Clarke & Associates**

TURRET HOUSE  
 TURRET LANE  
 IPSWICH  
 IP4 1DL

Tel: 01473 213563  
 Email: mail@dcaipswich.co.uk



BUILDING DESIGN  
 CONSULTANTS LTD

DRAWING NUMBER REVISION  
 5050-PL I