

25m

20m


15m

10m


5m

0m

**NORTH ELEVATION**

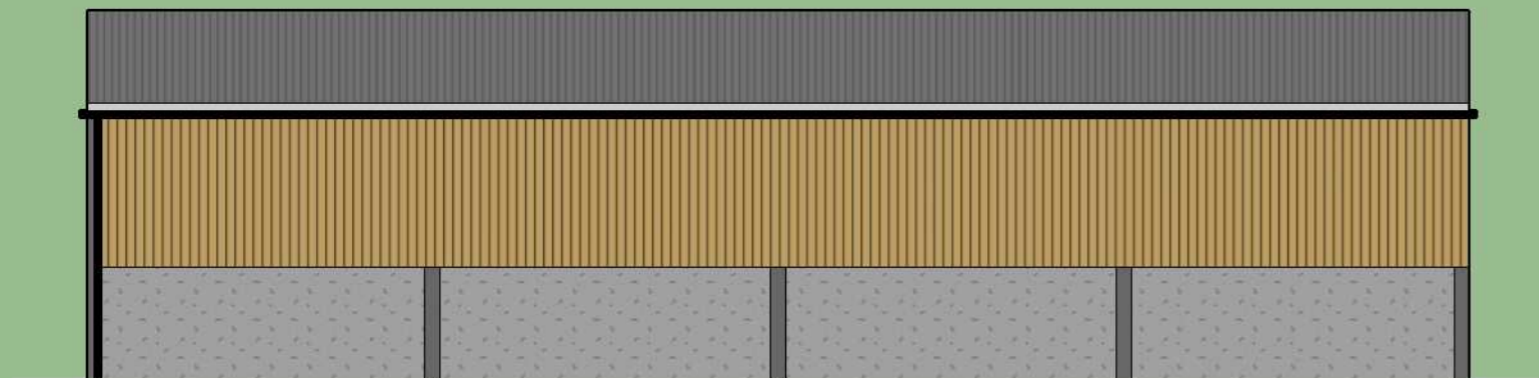


**EAST ELEVATION**

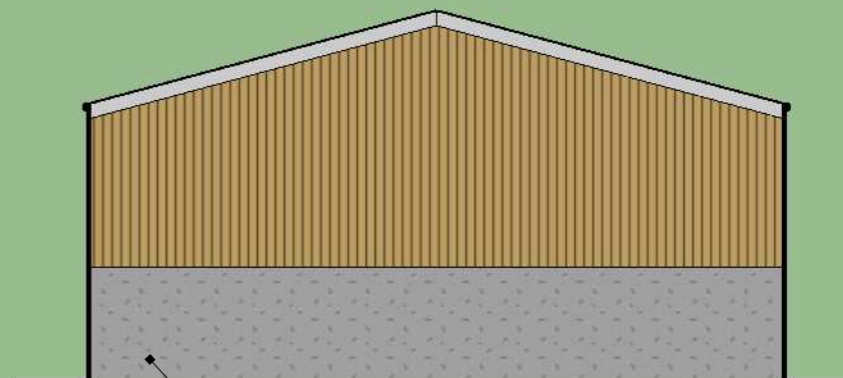


PRE-CASE CONCRETE PANELS

**WEST ELEVATION**

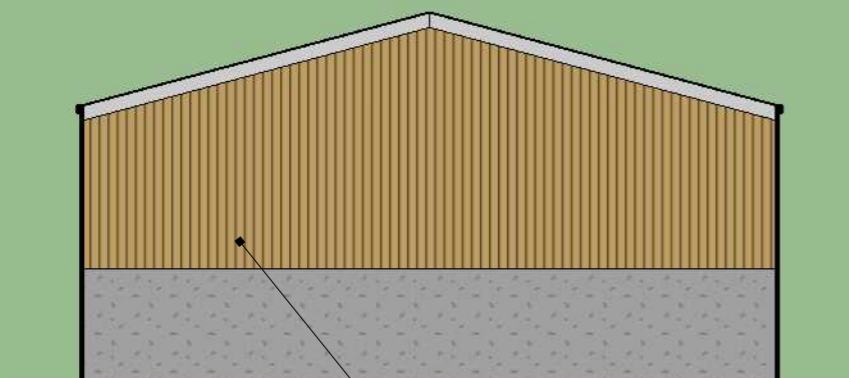


YORKSHIRE BOARDING

**SOUTH ELEVATION**

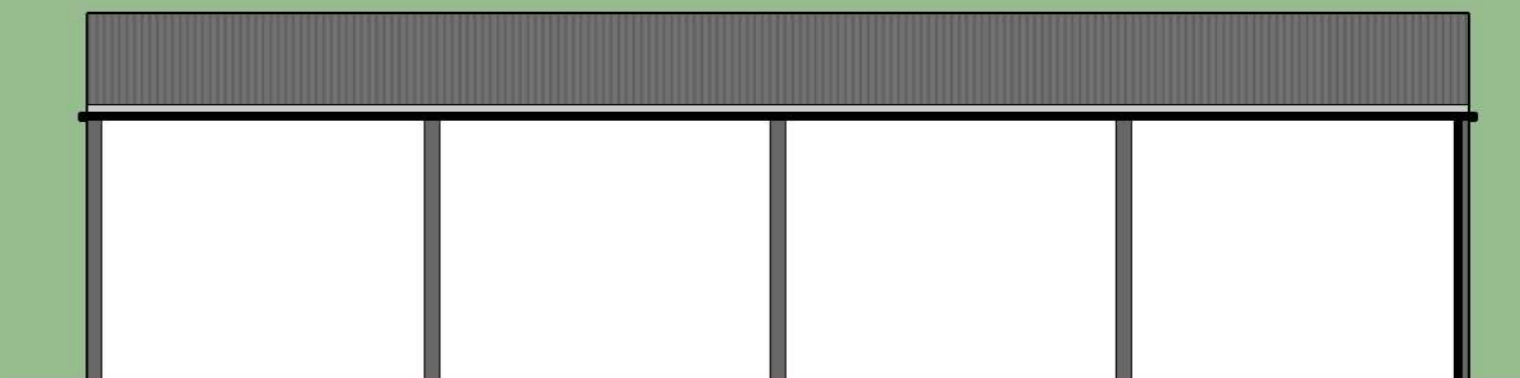

**ROOF PLAN**

FIBRE CEMENT ROOF SHEETING

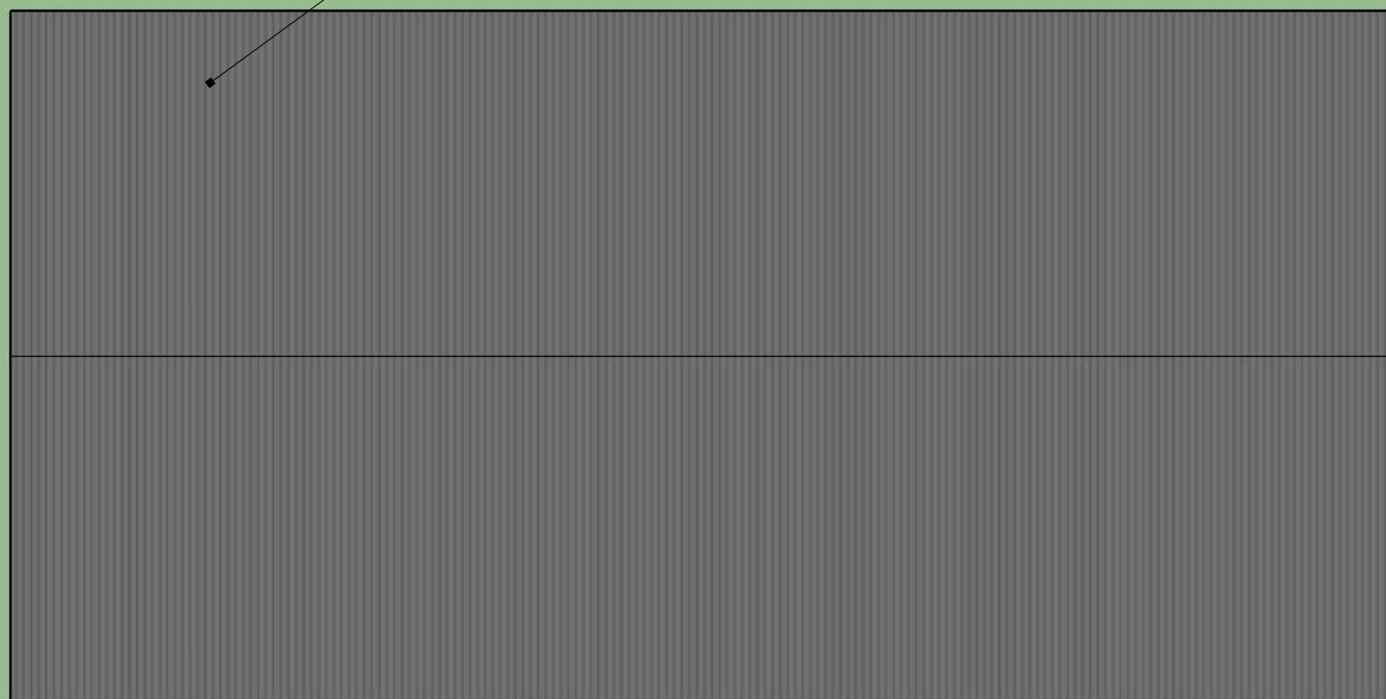

**FLOOR PLAN**



Agricultural Department  
 111 High Street  
 Honiton  
 Devon  
 EX14 1LS

TR CLEMENTS & SON, RYDINGS FARM, WRINGTON, BRISTOL, BS40 4QL  
 REF: JWW/ATC/2023/A/ED01

DO NOT SCALE from this drawing (printed or electronic versions) other than for planning purposes. Contractors must check all dimensions on site.

SCALE		1:100 @ A3
MM/DD/YY	REVISION	
1	---	
2	---	
3	---	
4	---	
5	---	