


Bench Mark Designs


1 Montague Walk,
Upper Poppleton,
York. YO26 6JG
Phone/Fax: 01904 782 803
Mobile: 07759 054 683
E-mail: bobmarks@benchmdesigns.com
Web Site: www.benchmdesigns.com

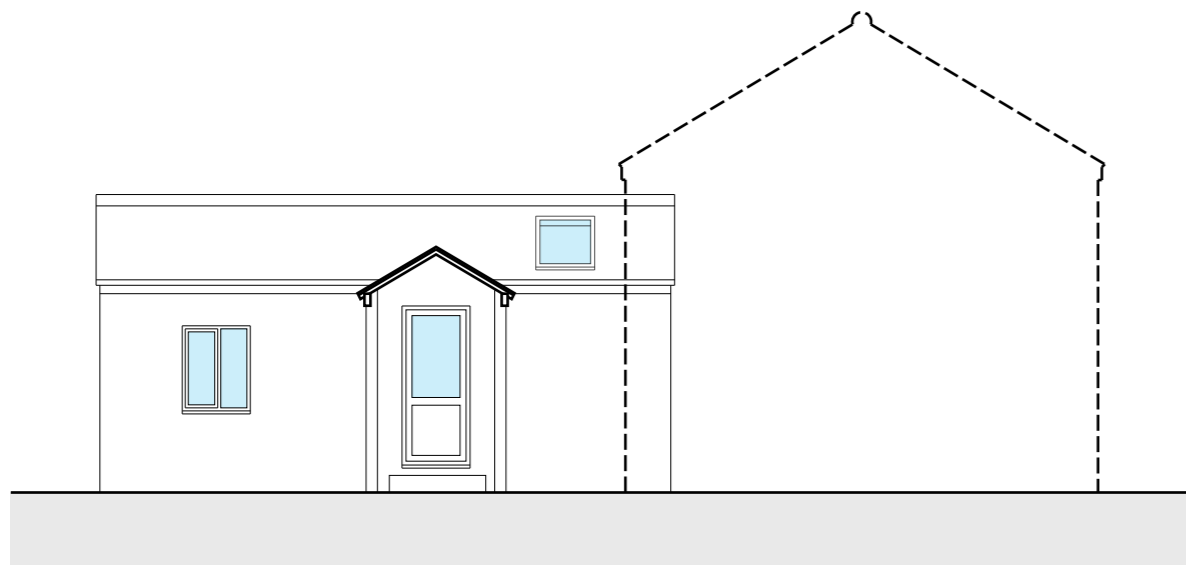

Front Elevation



Side Elevation

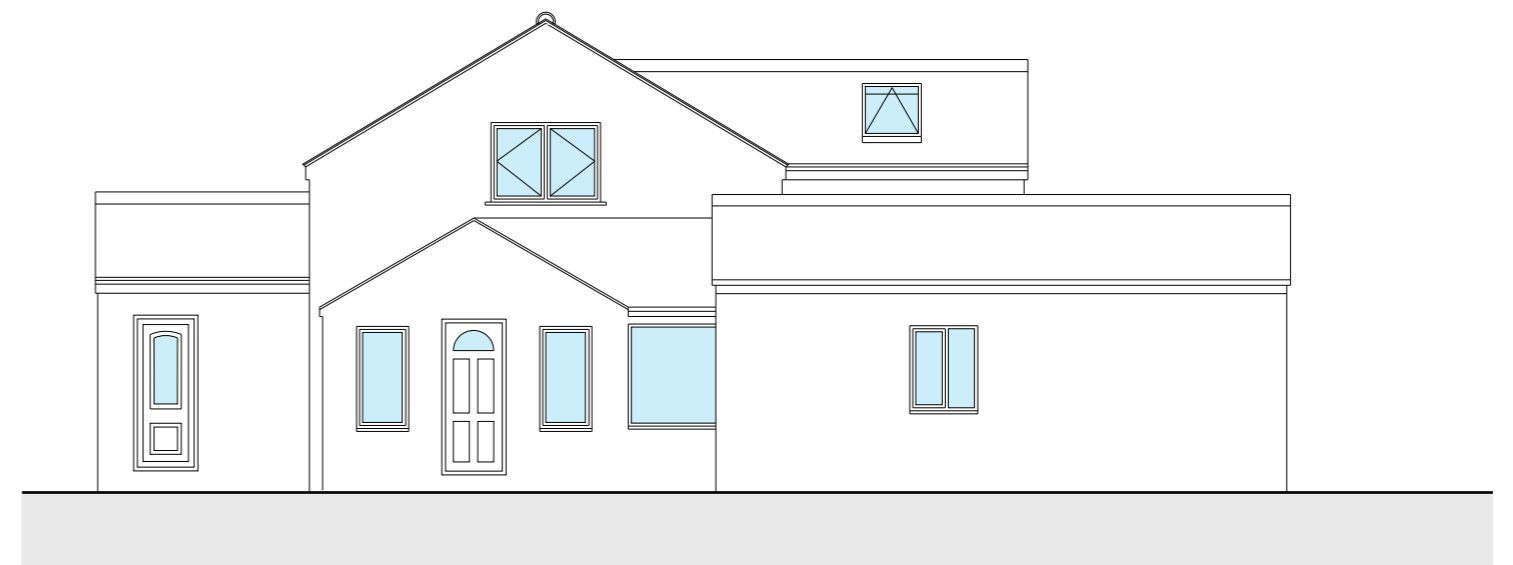

Side Elevation



Garden Elevation

Little Garth ~ Rufforth

Title:-
Elevations ~ Proposed

Scale:-
1:100@A3

Date:-
11.20

Drg N°:-
ZD/12-PL-04