


# EXTERNAL WORKS DETAILS


All dimensions must be checked on site and not scaled from this drawing  
 RESIDUAL DESIGN RISKS- CDM REGS ARE IDENTIFIED WITH THIS SYMBOL  
 SEE DESIGN RISK SHEET OR LAYOUT

REVISION NOTES


## Block Paving to New Car Park Detail 1

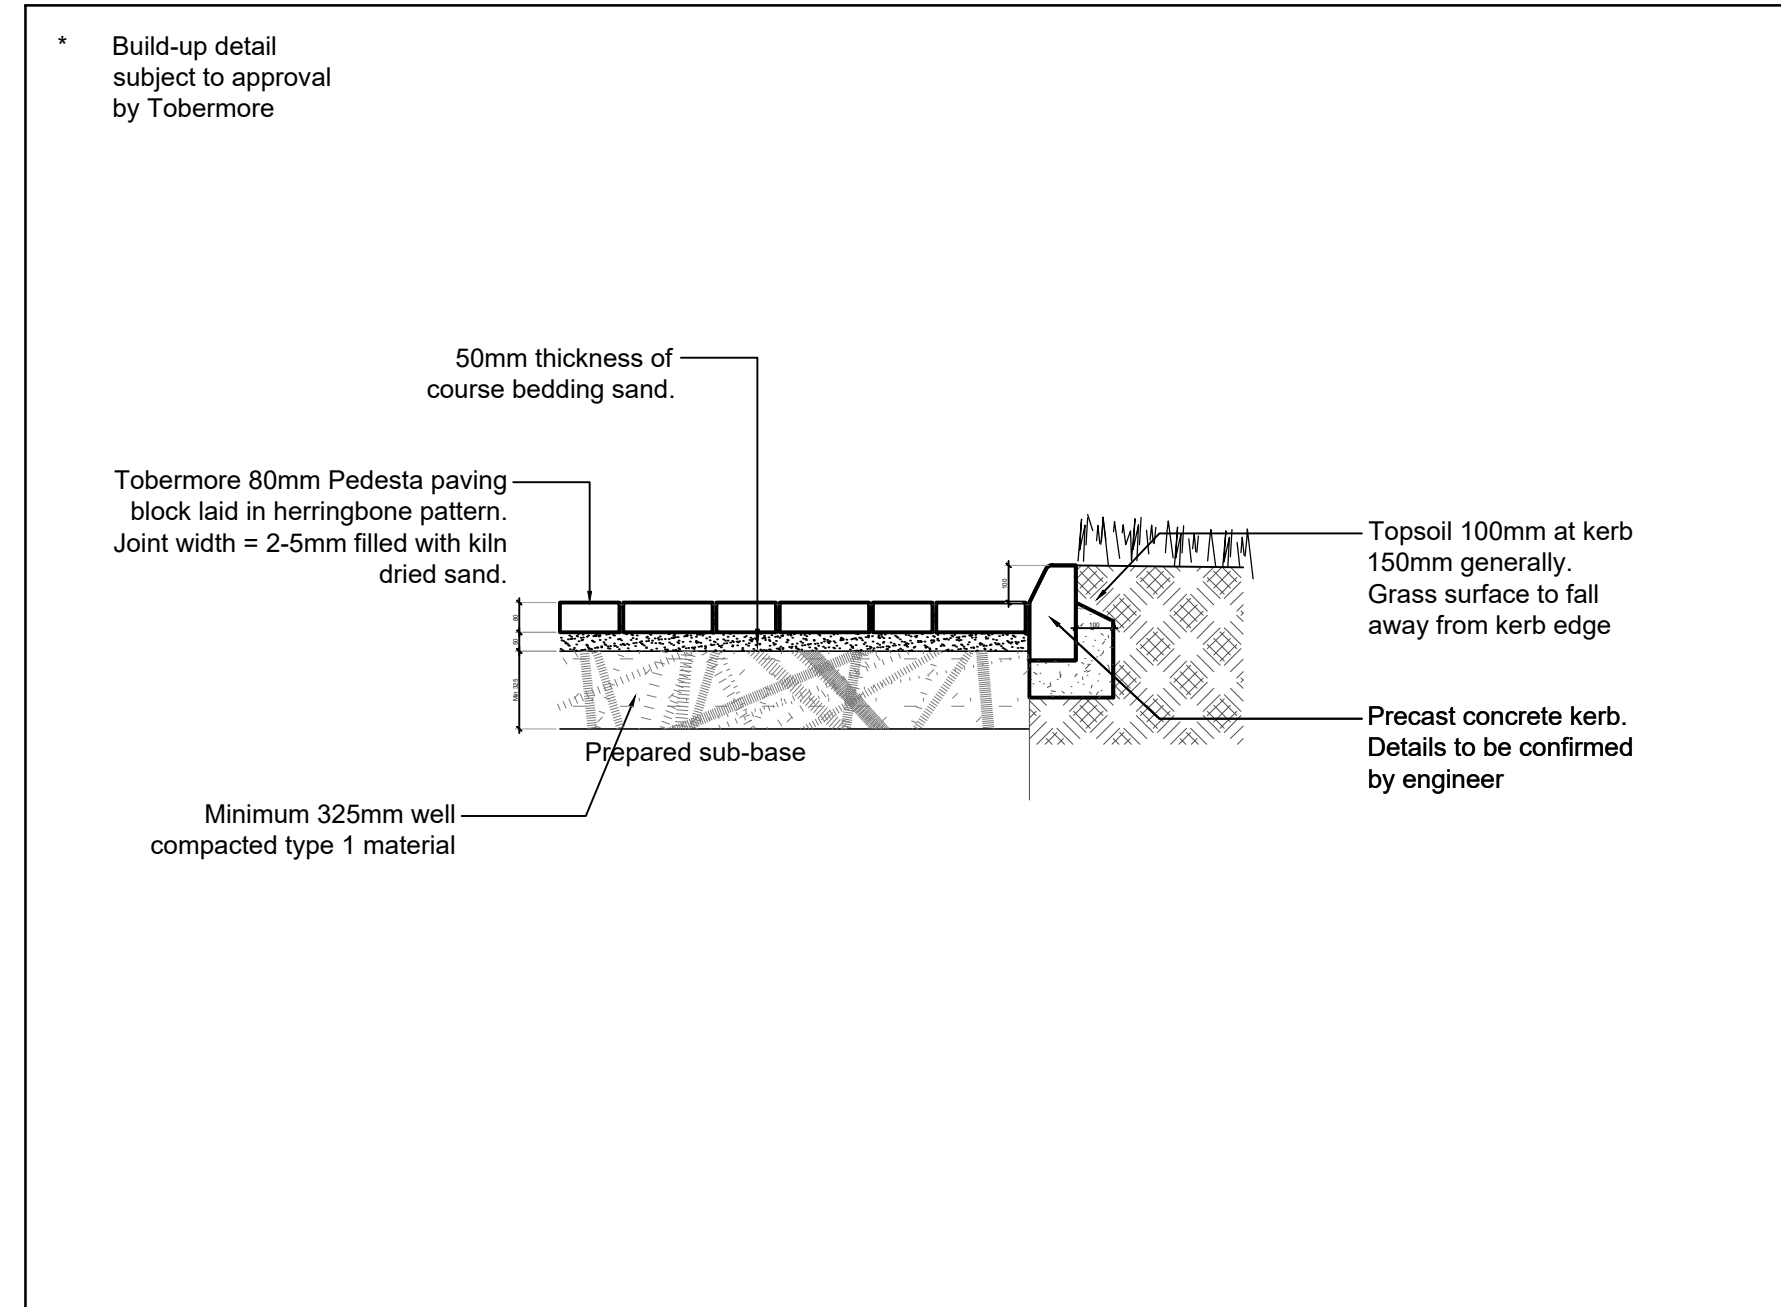



## Block Paving to New Car Park Detail 2

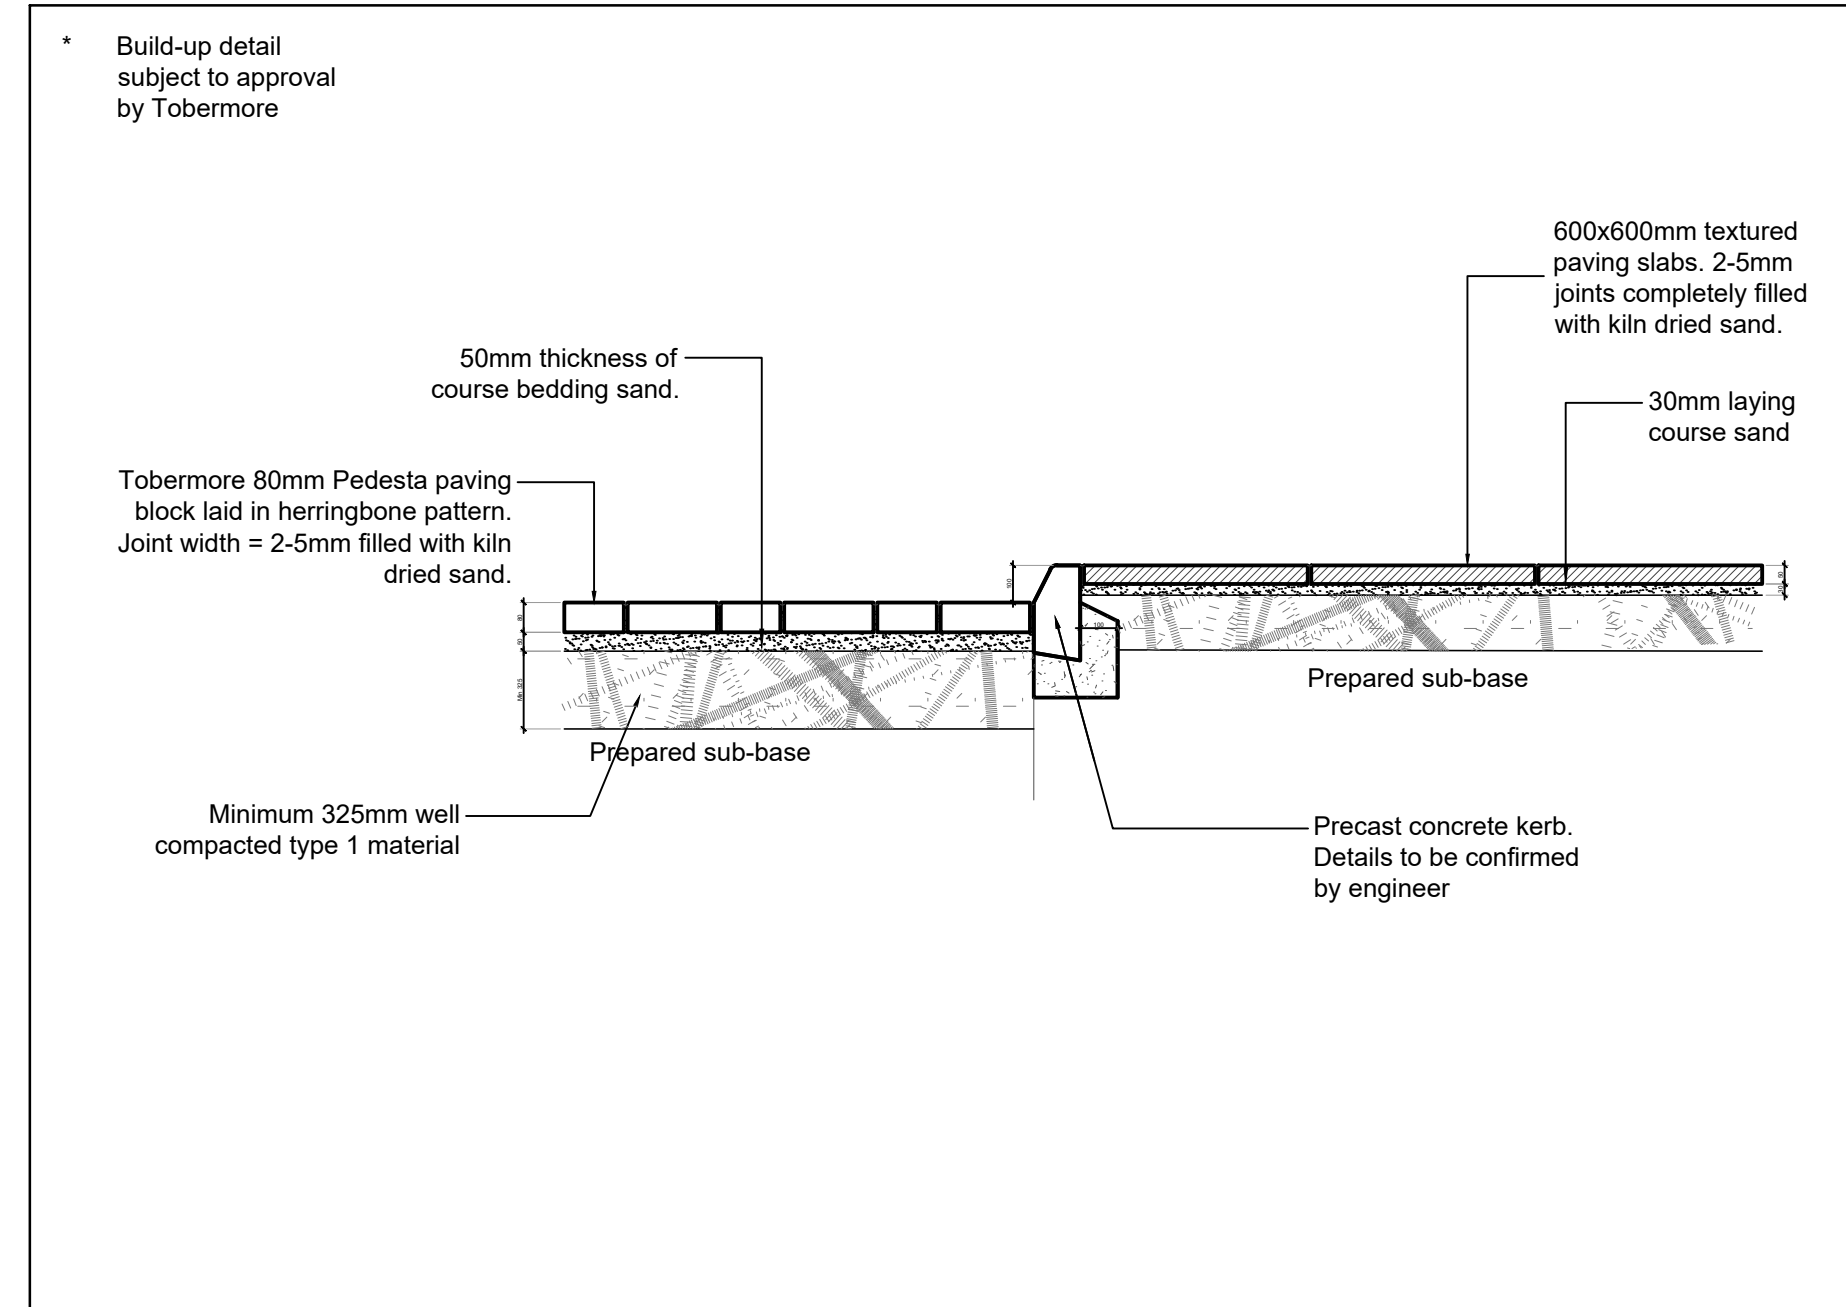


## Textured Paving and Edge Detail Details 3 & 4

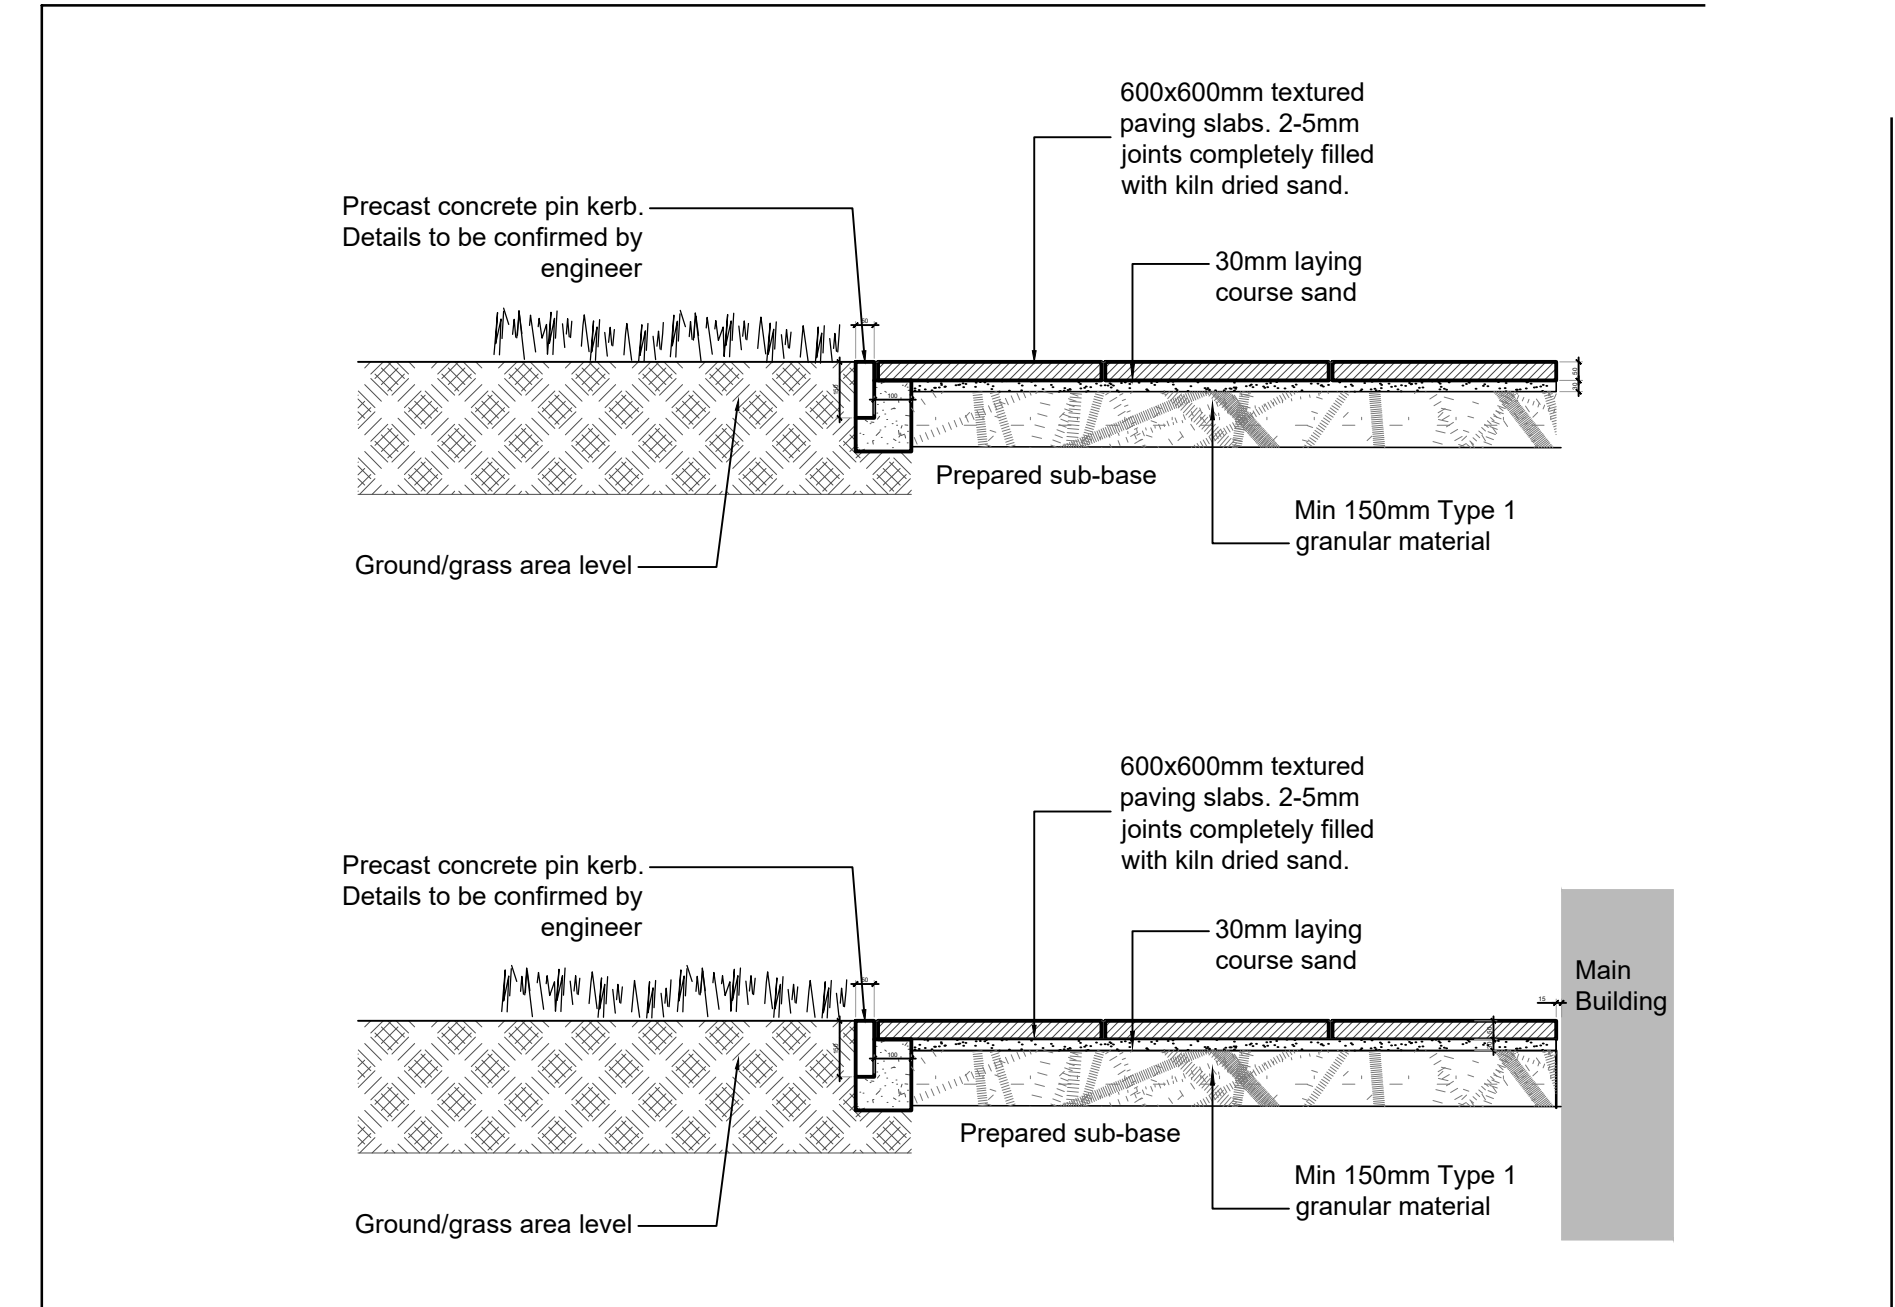

## Broxap Apollo Cycle Shelter

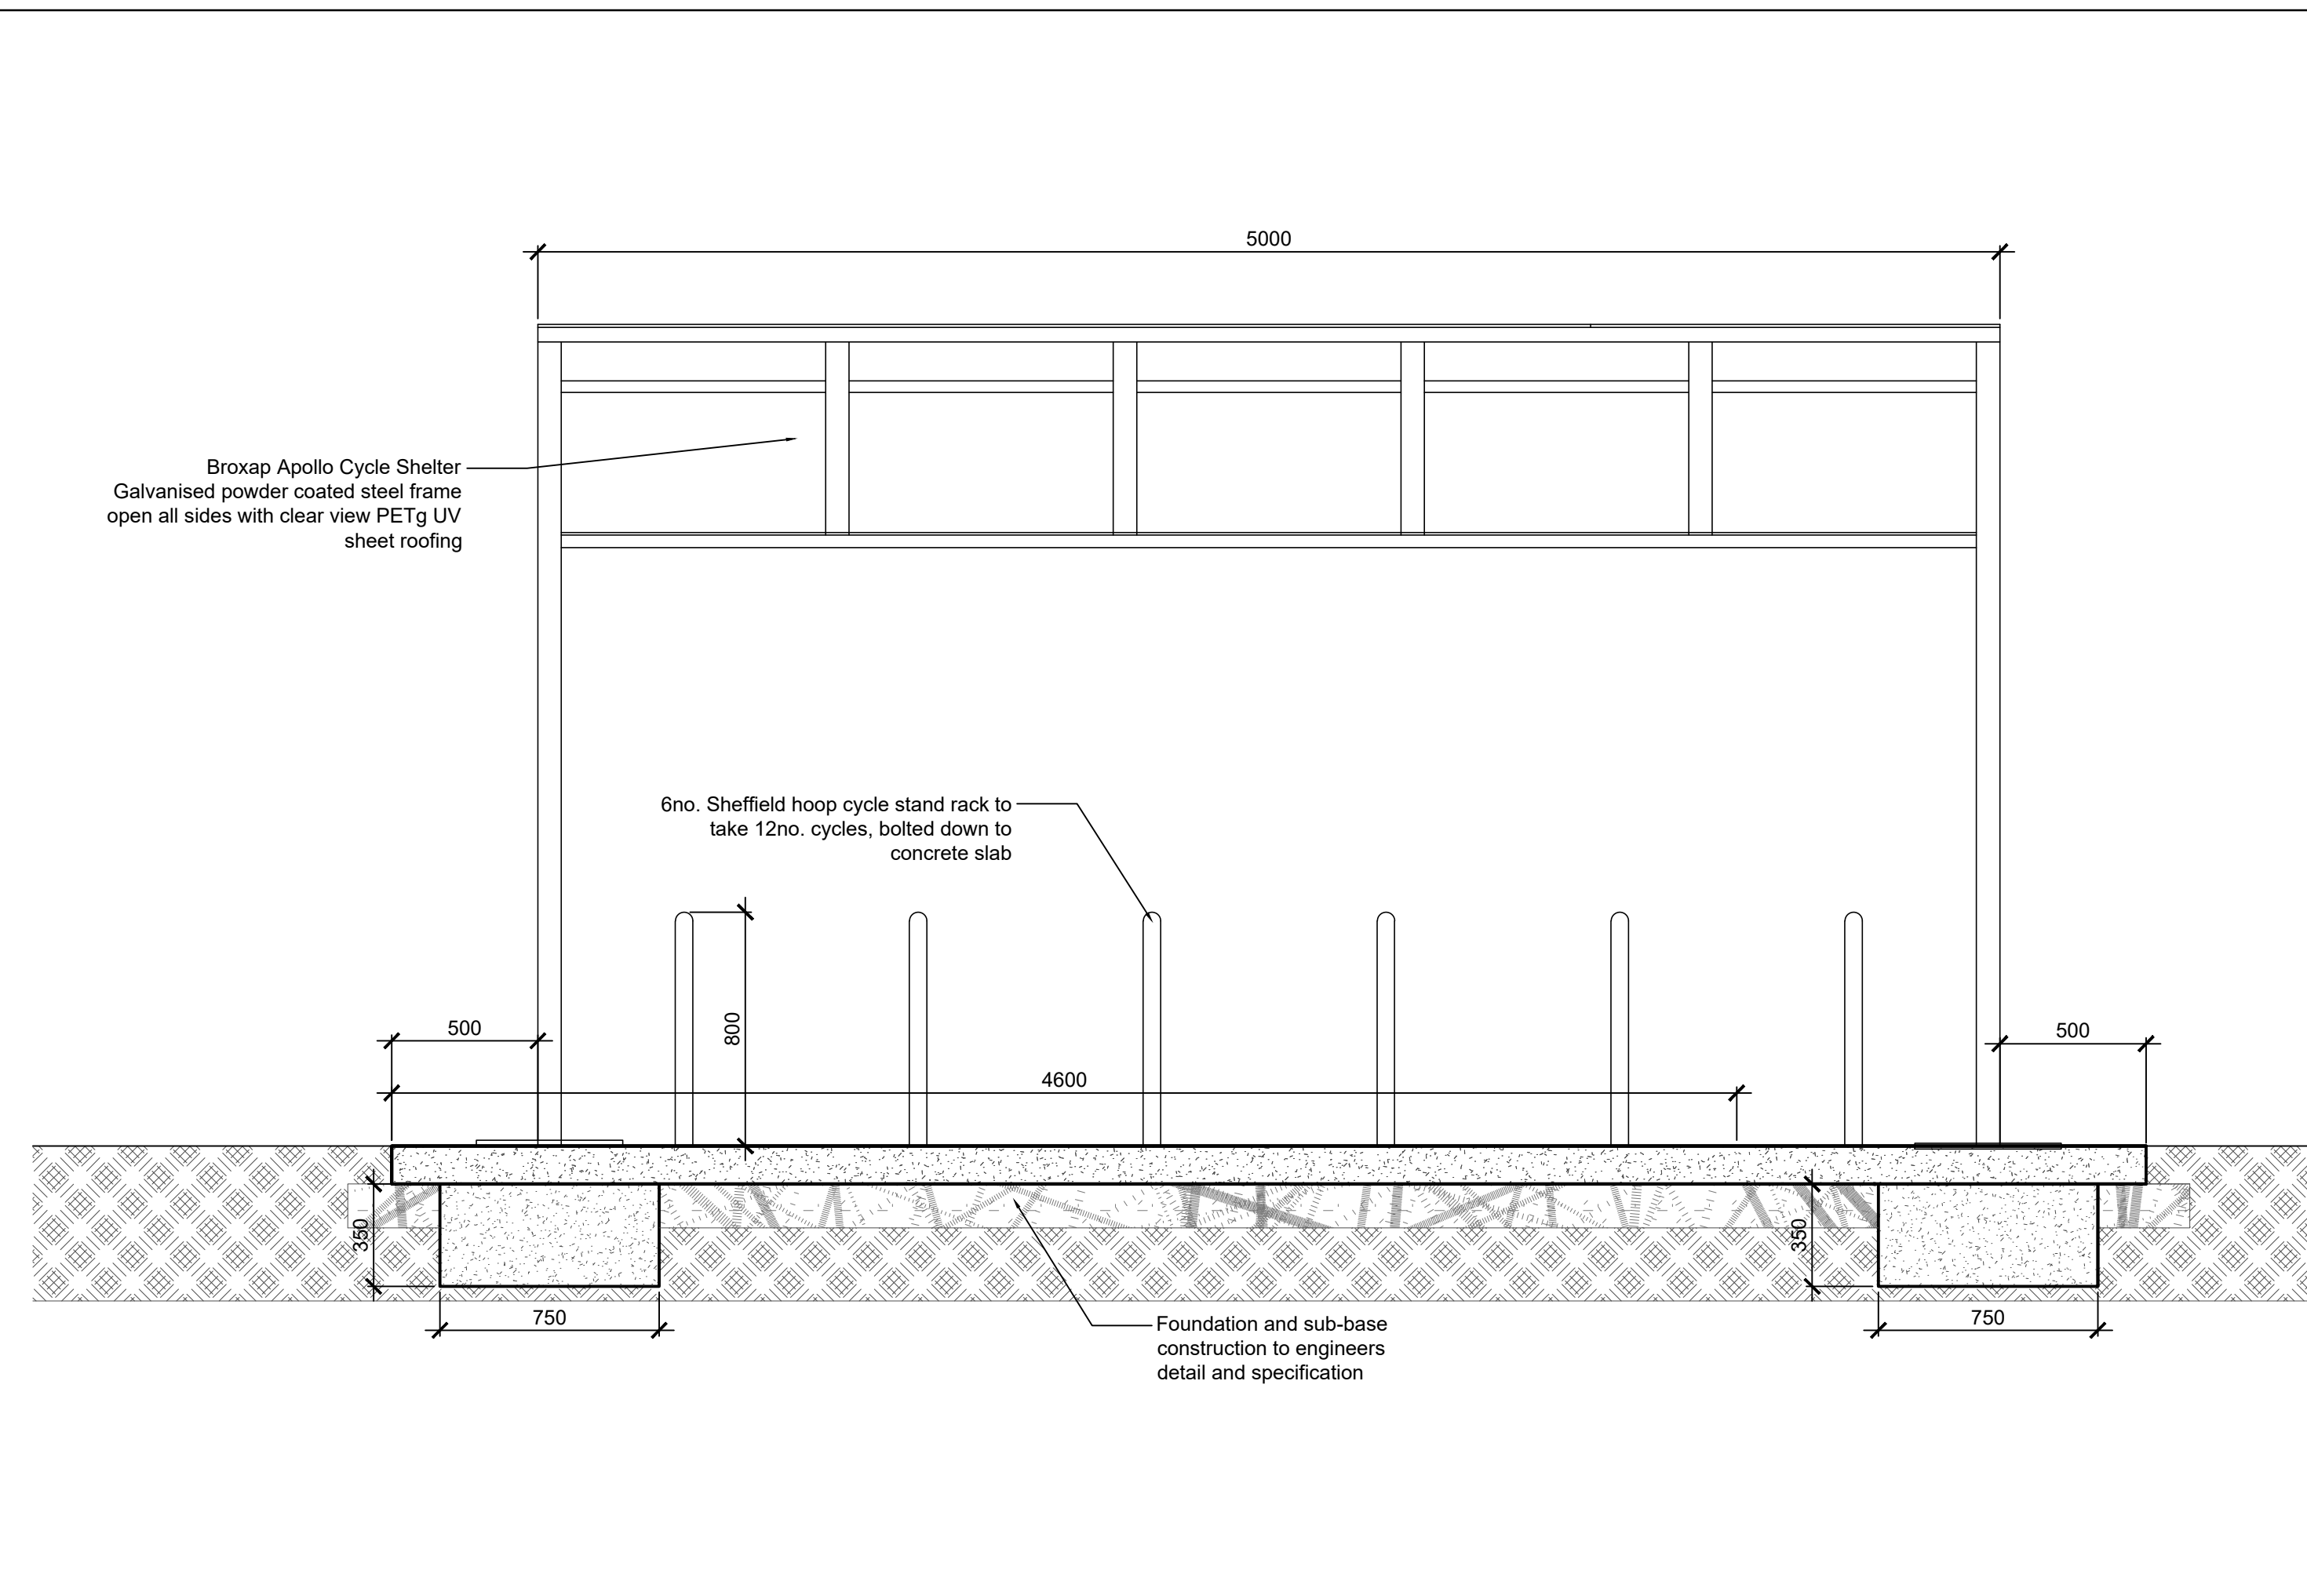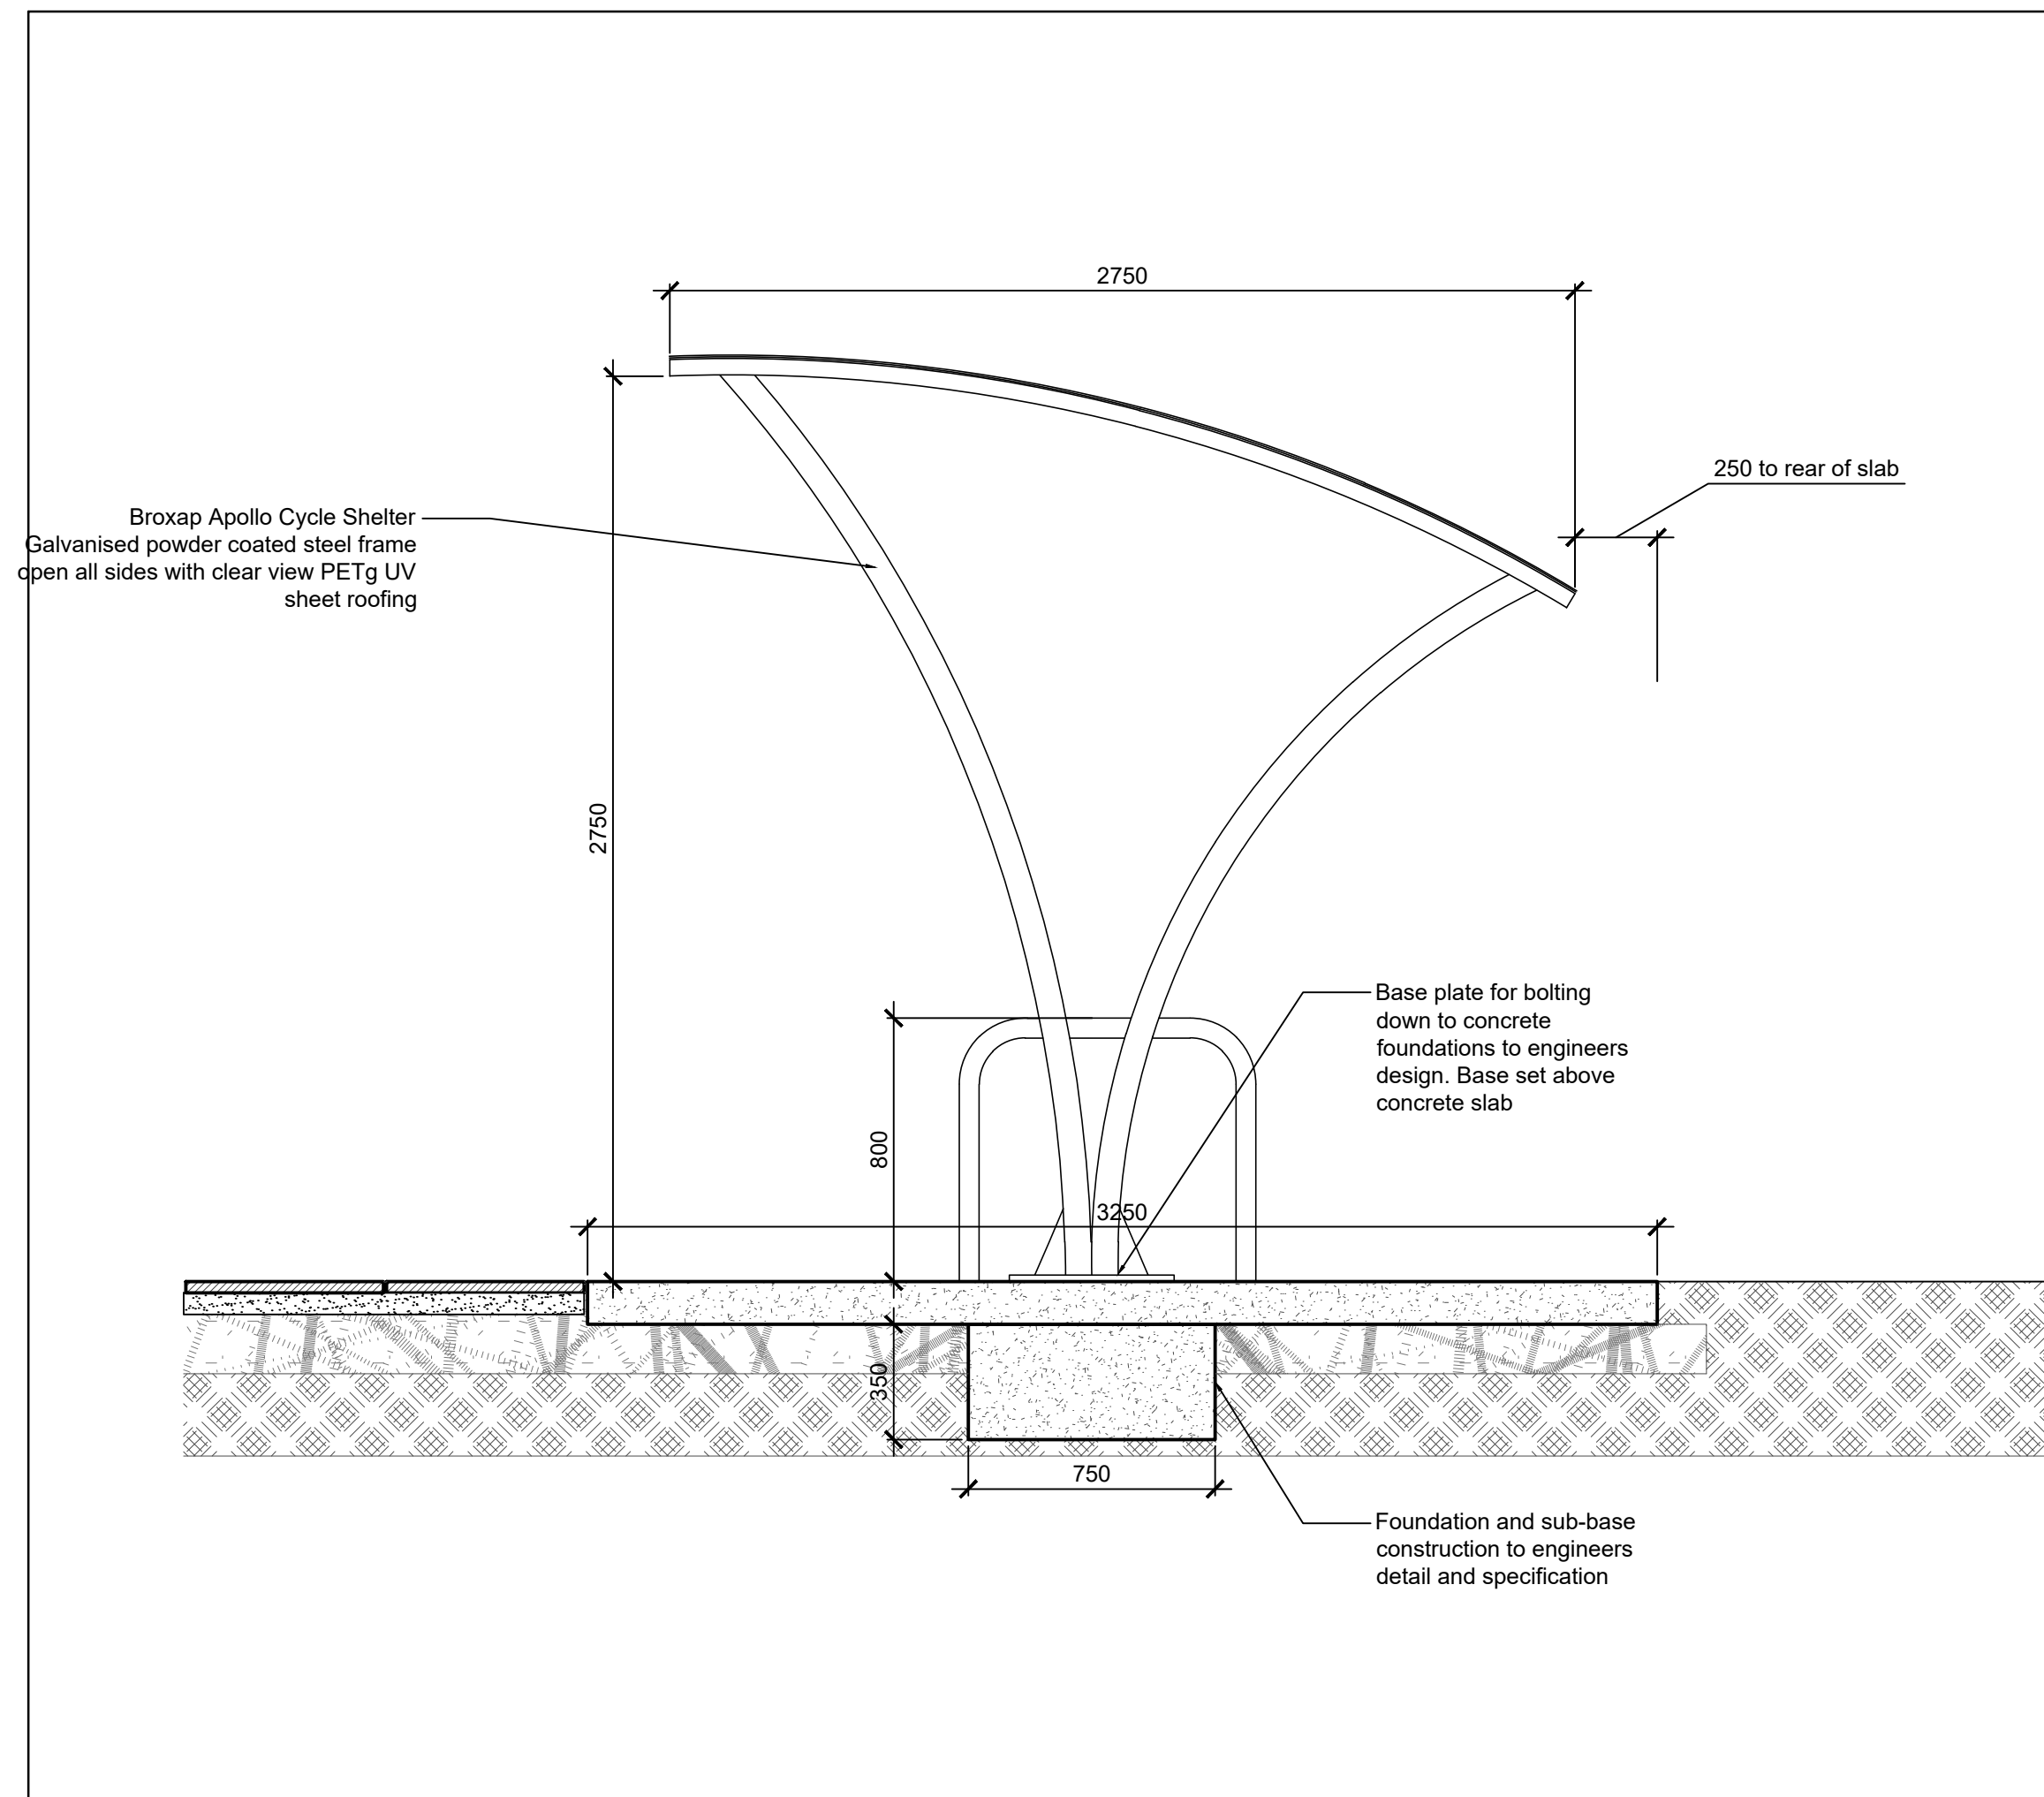

Rev	Date	Revision	By
A	13.01.23	Paving details amended	VG

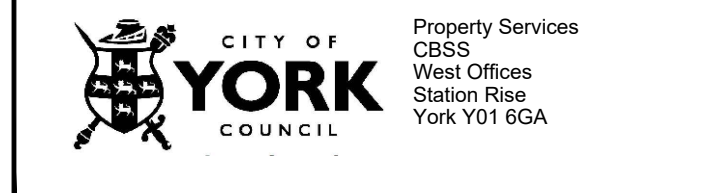

Contact  
Tel No:  
FAX No:  
Email:

Job Title  
**CLIFTON EXPLORE LIBRARY  
LEARNING CENTRE**  
EXTERNAL WORKS DETAILS

Drawn  
AT

Checked

Authorised

Date  
JAN 2023

Scale@A1  
nts

Issue Status:  
**TENDER**

Drawing Number  
200043.T140-1

Revision  
**A**