


VISUALS AS PROPOSED

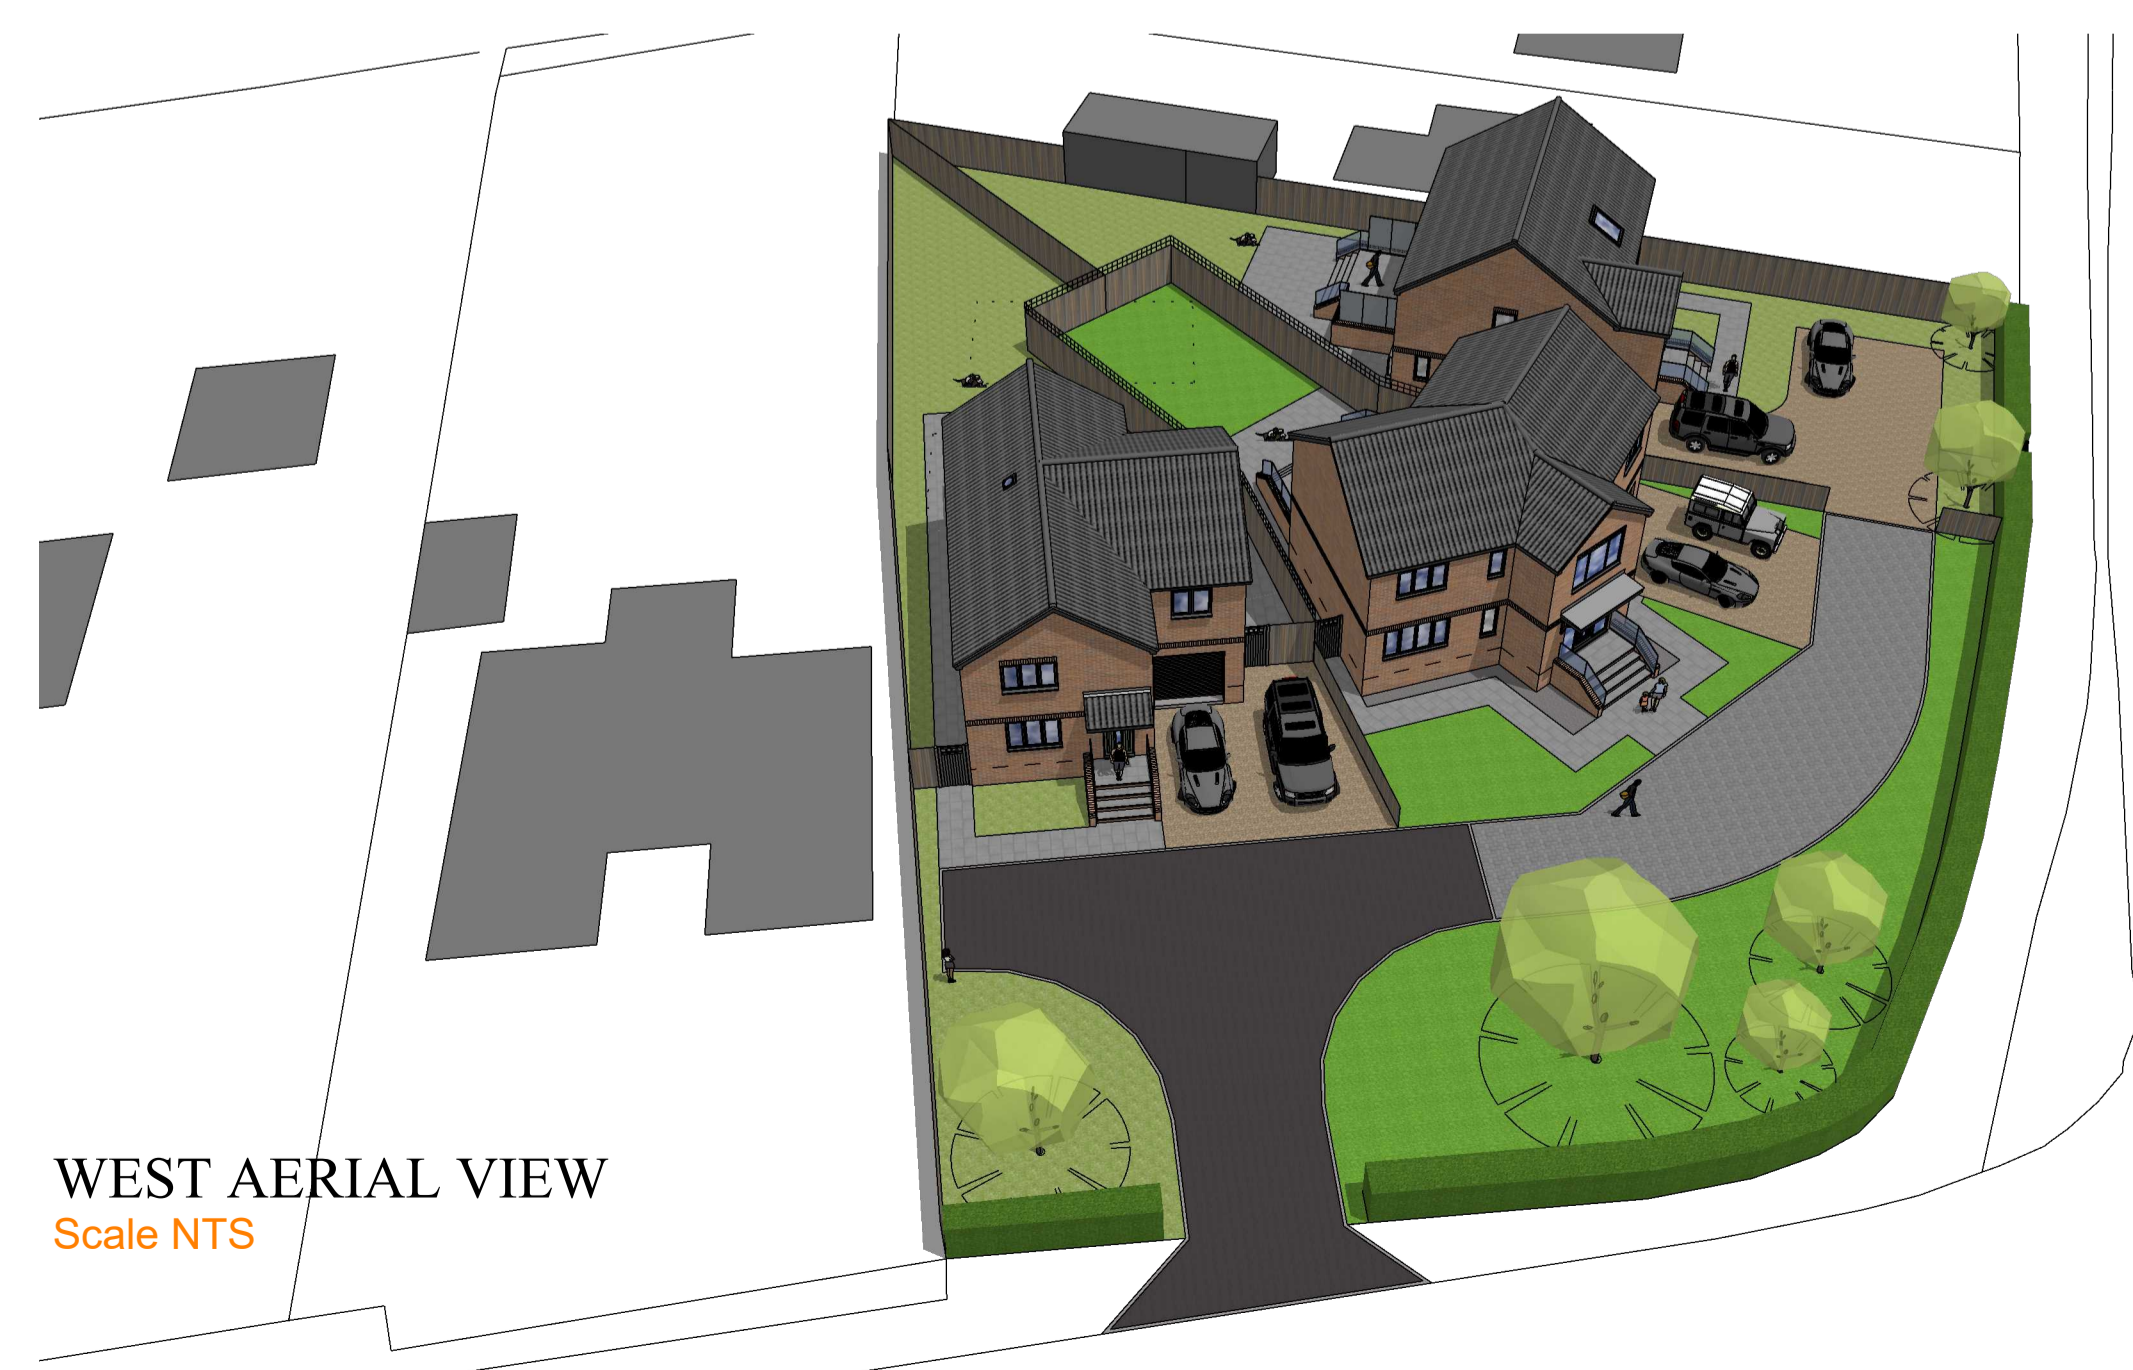

SOUTH-EAST STREETSCENE PRESPECTIVE

Scale NTS

WEST STREETSCENE PRESPECTIVE

Scale NTS

EAST AERIAL VIEW

Scale NTS

WEST AERIAL VIEW

Scale NTS

NOTES:

The details depicted on this drawing are the copyright of 'REEVE Design Ltd' and may not be reproduced without permission. This drawing must not be re-issued, loaned or copied without the consent of the originator. Errors, omissions and discrepancies should be reported to the originator immediately.

All dimensions to be checked before site or off-site fabrication by the Contractor, his Sub-contractor or Supplier.

Structure, structural members & geotechnical investigations are to be carried out & approved by the appointed Structural Engineer. Any deviations to these elements are to be reported to the appointed consultant immediately.

**IF IN DOUBT ASK !**



Project:  
Proposed Residential Development at 149 Main Road,  
Clenchwarton, King's Lynn, Norfolk, PE34 4DT

Client: Mr & Mrs J. Roser Issue Date: 24.03.2023

Title:  
VISUALS AS PROPOSED

Revision Details:  
Amended to suit Client comments

Drawing Number: 2154.06 Rev: A

This line measures 200mm in length when printed correctly.