



north elevation

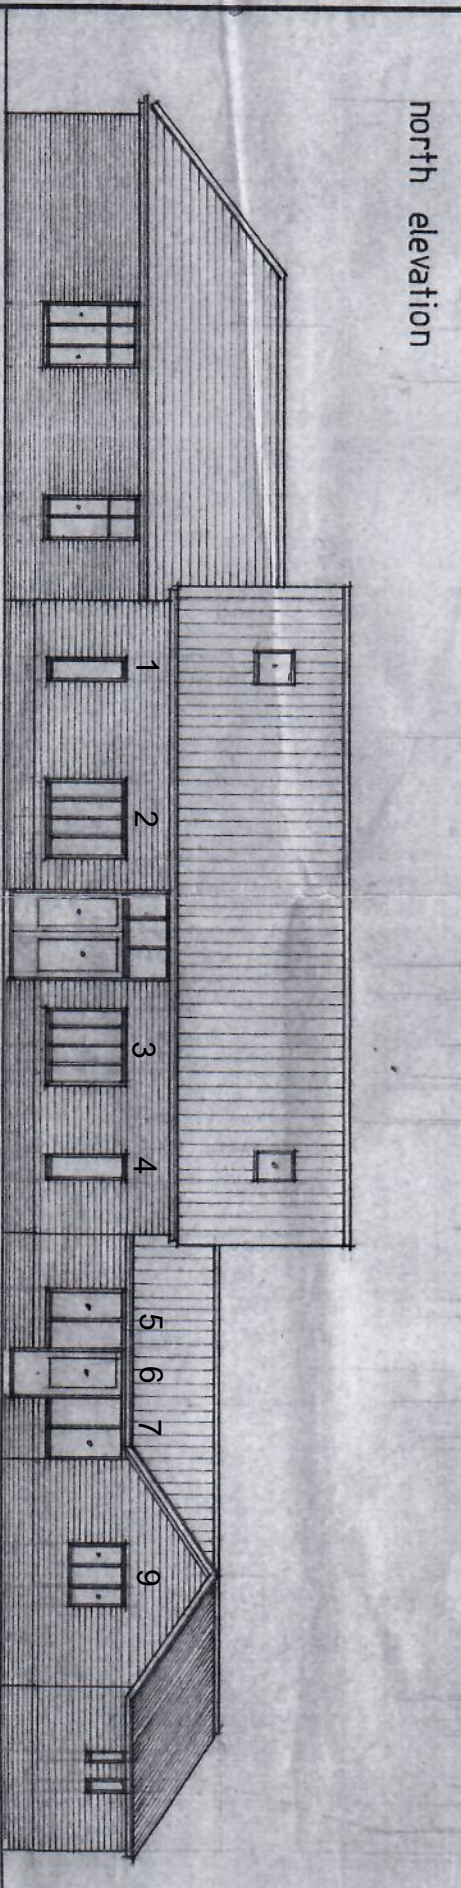

south elevation

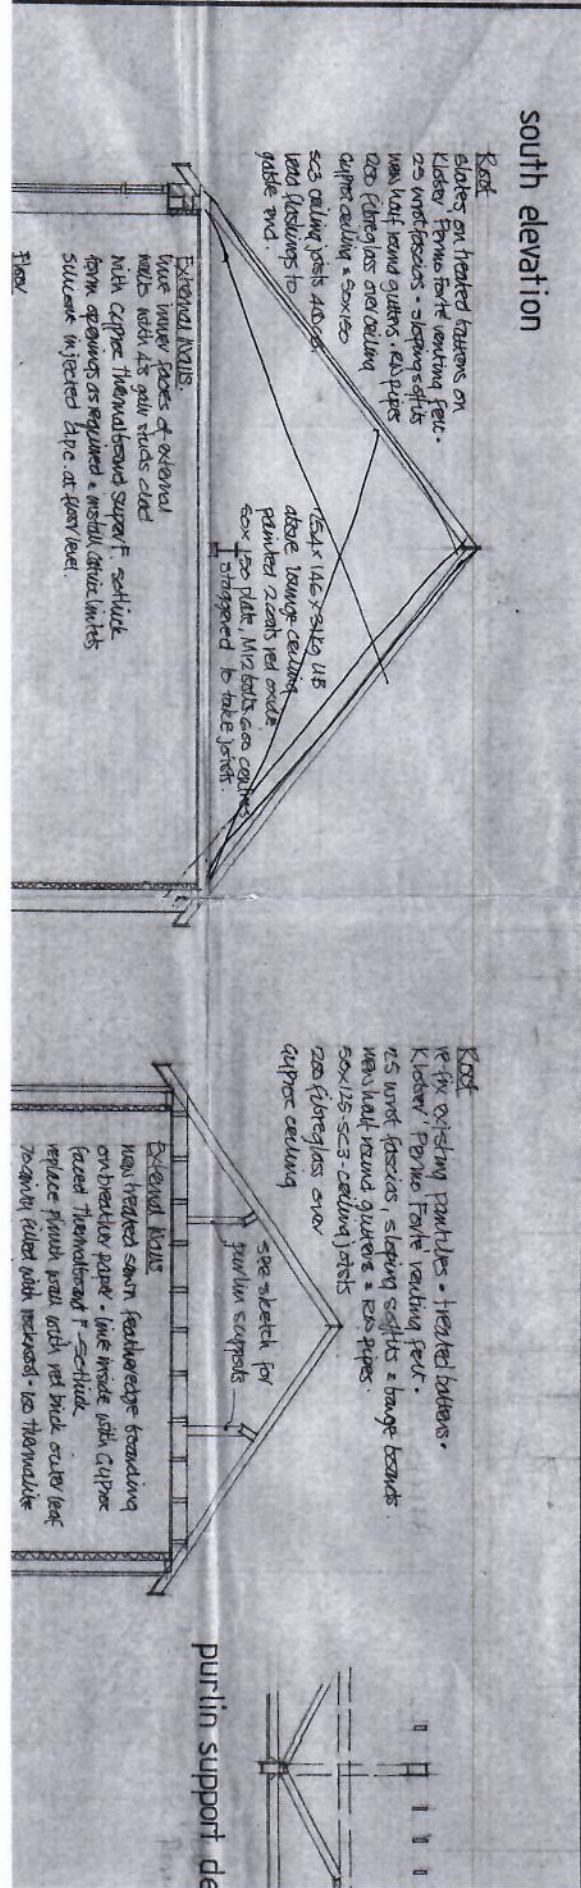

Roof
 slates on heaked battens on Klaser. Fermo forte venting fer. 25 waterproofs - sloping soft us was half round gutters. 40 pipes 200 fibreglass over ceiling support ceiling = 50x150 503 ceiling joists above wall fastenings to gable end.

154x146x219 UB above lounge ceiling painted 2 coats red oxide 50x100 plate, M12 bolts on ceiling dimaged to take joist.

External walls:
 wire mesh faces of external walls with 45 gull studs clad with cypress thermalboard Super F. Schluck form openings as required. install other limits silicone injected clip at floor level.

Roof
 re fix existing pantries - heaked battens. Klaser Fermo forte venting fer. 25 waterproofs, sloping soft us was half round gutters = 40 pipes. 50x125 503 ceiling joists 200 fibreglass over support ceiling

External walls:
 main heaked sawn featheredge boarding on 2x4 battens paper - lime inside with Gyproc faced thermalboard F - Schluck replace finish with 40x40 red brick outer leaf. rainwater filled with masonry - 100 thermalite

purlin support de