


DETAILS

1:5

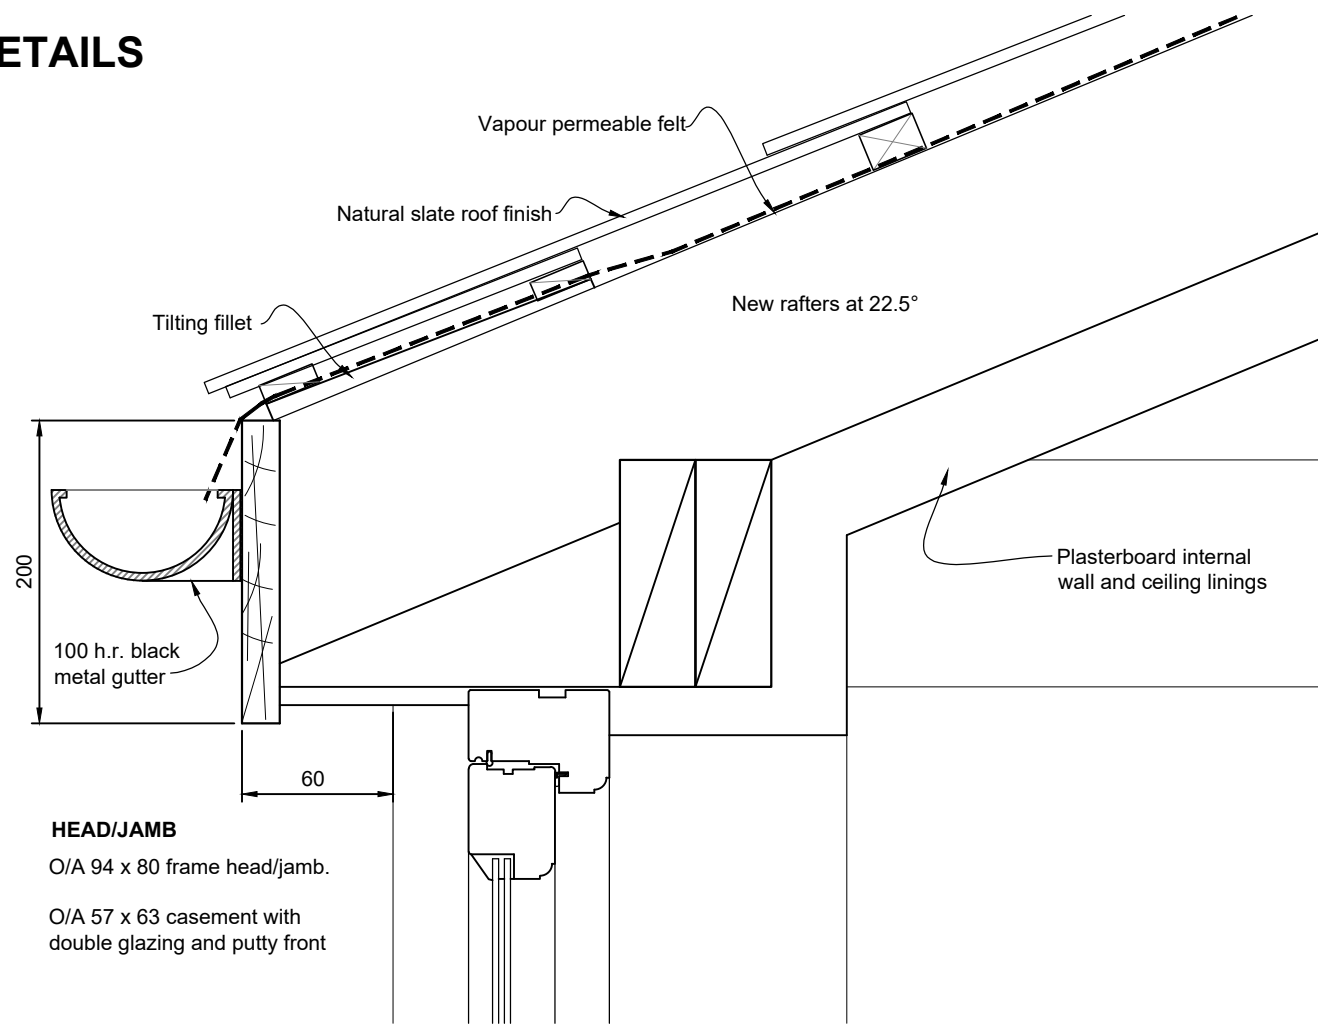

HEAD/JAMB
 O/A 94 x 80 frame head/jamb.
 O/A 57 x 63 casement with double glazing and putty front

GLAZING BAR
 O/A 57 x 28 bar with double glazing and putty front

SILL
 O/A 57 x 95 casement bottom rail with double glazing and putty front
 O/A 175 x 69 frame base with sill

Brick outer leaf with snapped headers to Flemish bond
 Cavity plinth

100mm full size

Stage PLANNING	Status
--------------------------	--------

Revisions

Architectural Management	
Architecture & Heritage Consultants 07508 705450	
www.architecturalmanagement.co.uk	
Client	Mrs J Faulds
Project	Coles Green Farmhouse, Washbrook. Replacement Porch
Drawing	Proposed Details
Project No.	221104 Drawing No. 04
Date	April 2023 Scale as noted @ A3
Do not scale	
© Architectural Management Ltd Reg No 09518230	
 Chartered Institute of Architectural Technologists	