


Robert W Hodgkiss
 The Drawing Board (UK) Ltd
 Lychgate House, Church Street
 Long Preston, Skipton
 BD23 4NJ
 0770 921 4450
 robert@thedrawingboarduk.com

scale : 1/1250
LOCATION PLAN

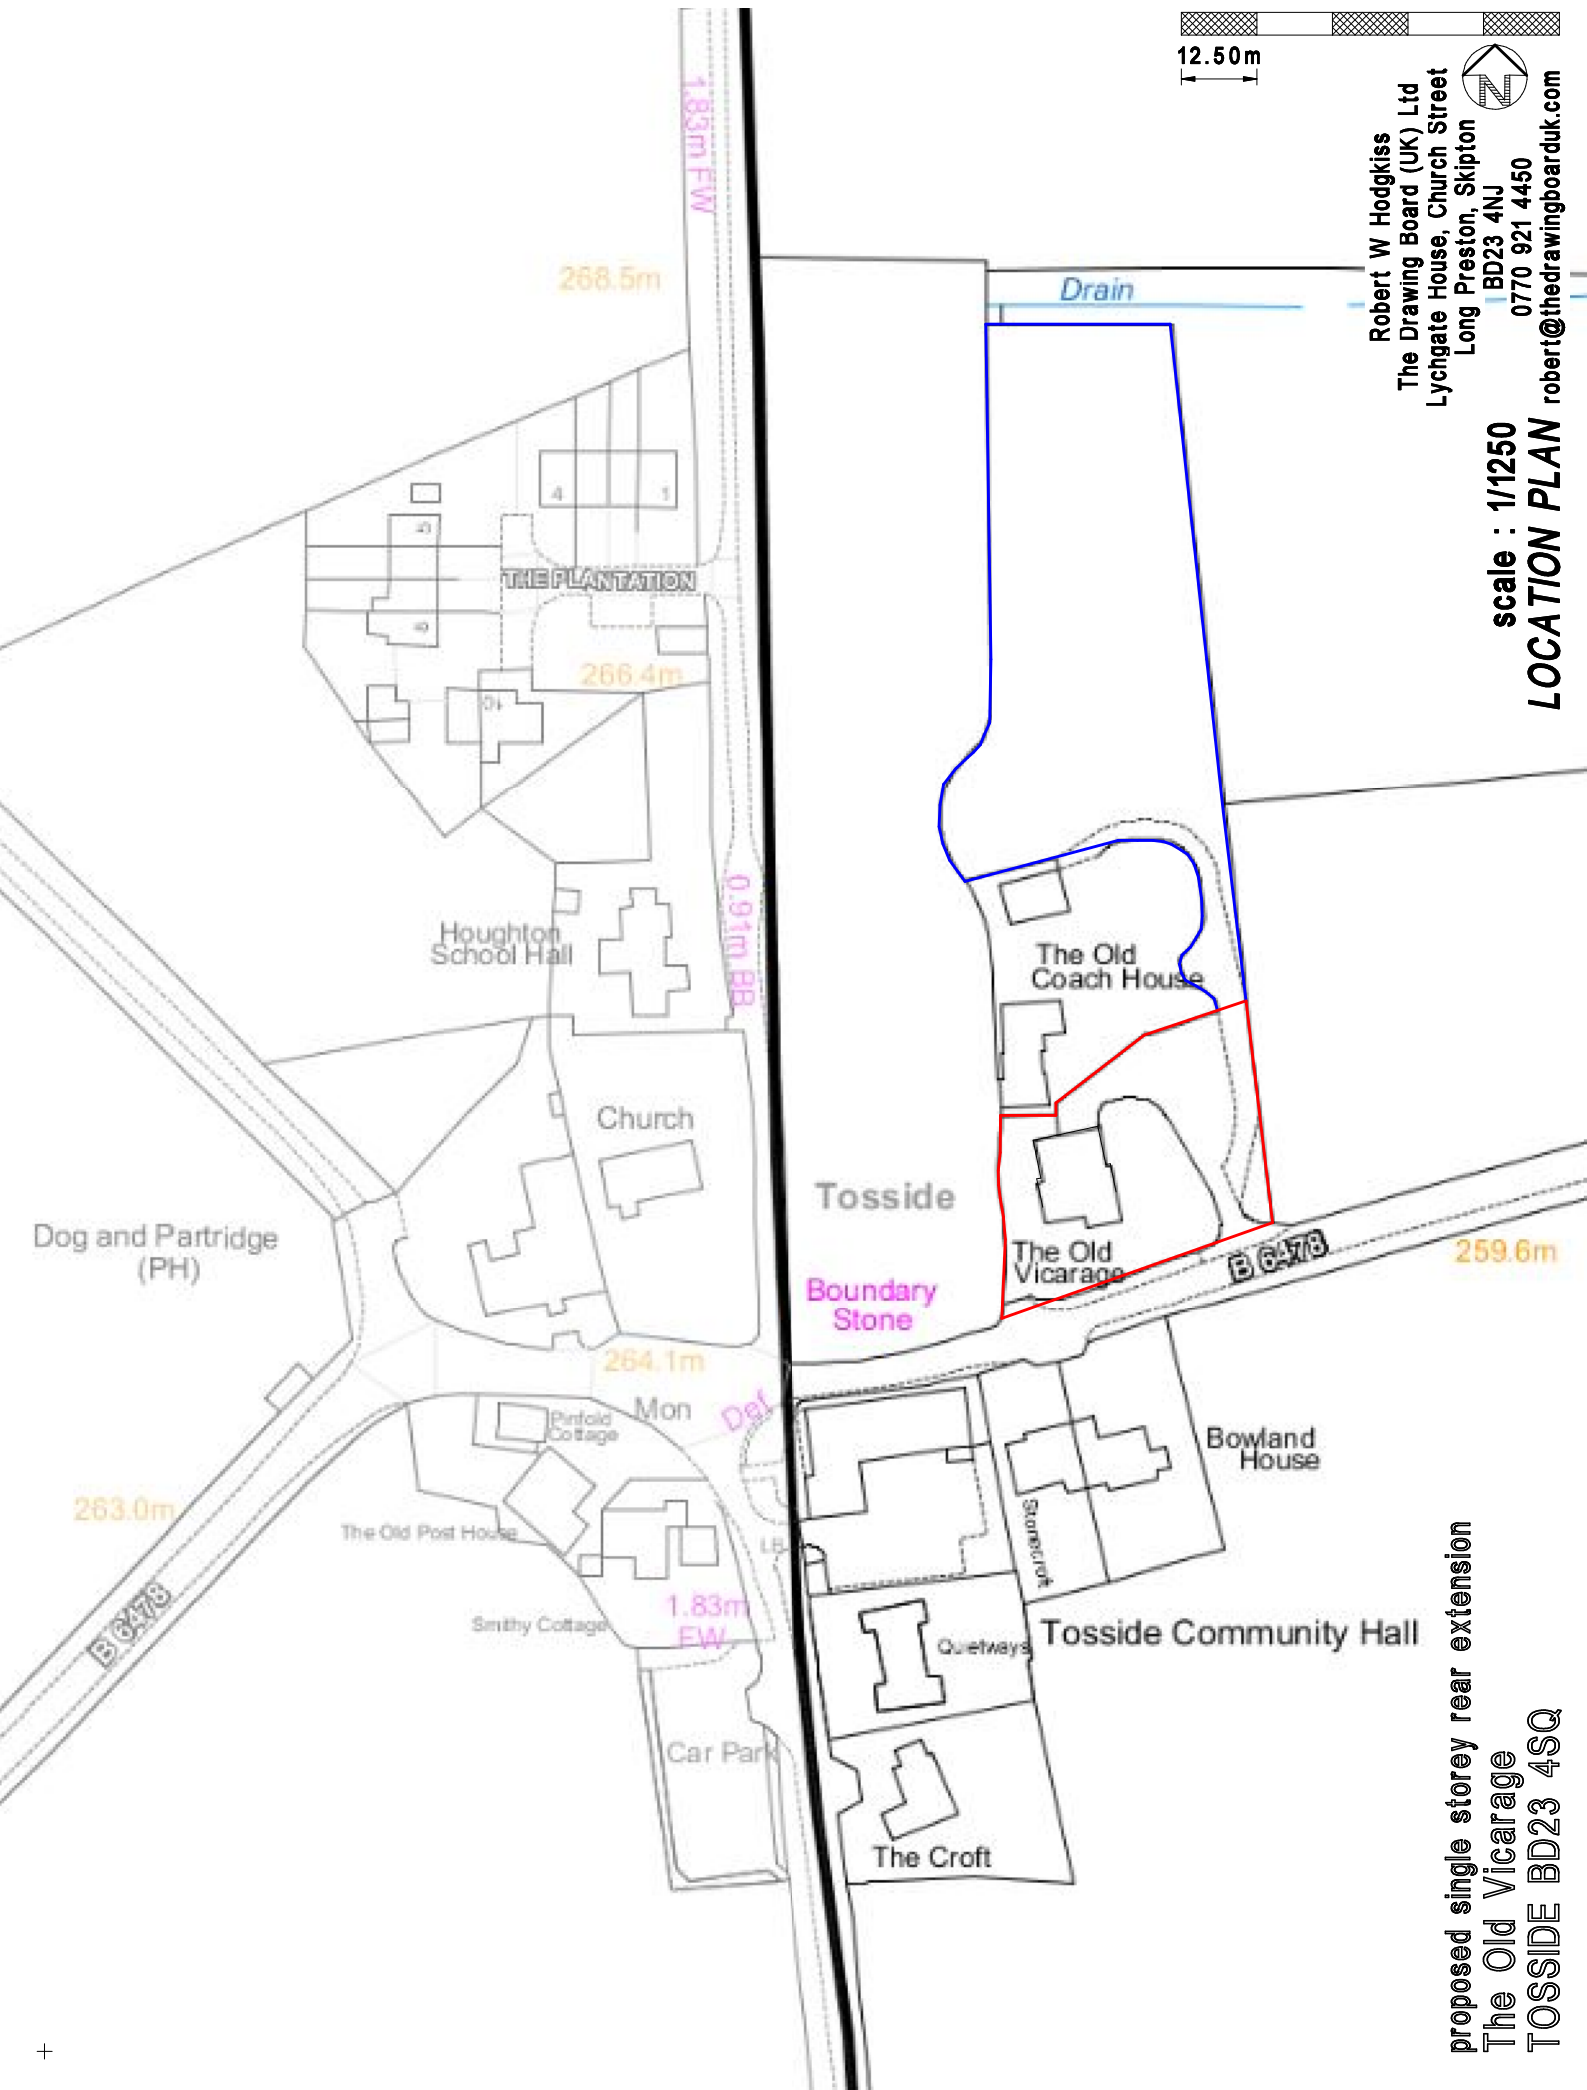

proposed single storey rear extension
 The Old Vicarage
 TOSSIDE BD23 4SQ