



ALL DIMENSIONS IN MM'S 83617

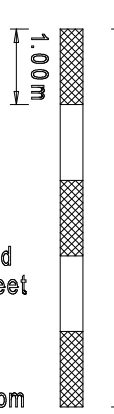

Robert W Hodgkiss
The Drawing Board (UK) Ltd
Lychgate House, Church Street
Long Preston, Skipton
BD23 4NJ
0770 921 4450
robert@thedrawingboarduk.com

scale : 1/100


EXISTING ELEVATIONS

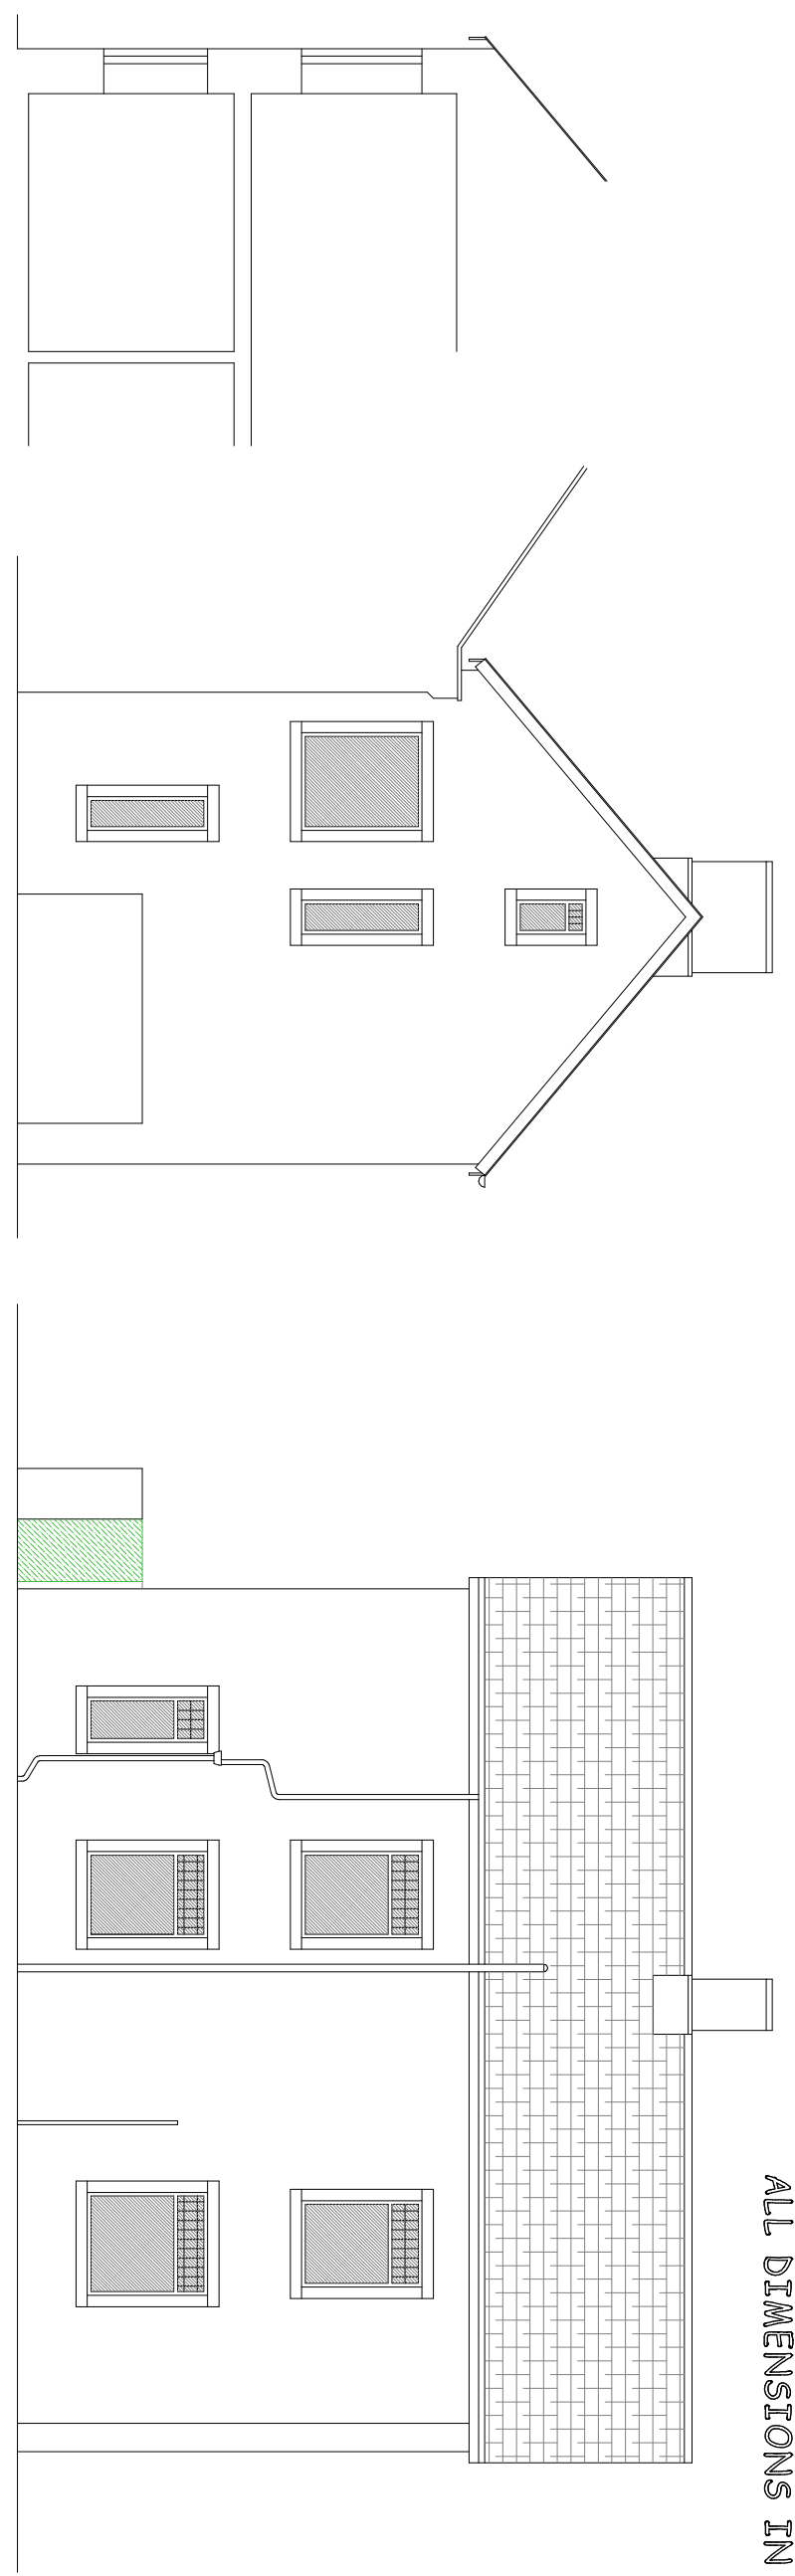

Section

East View

North View

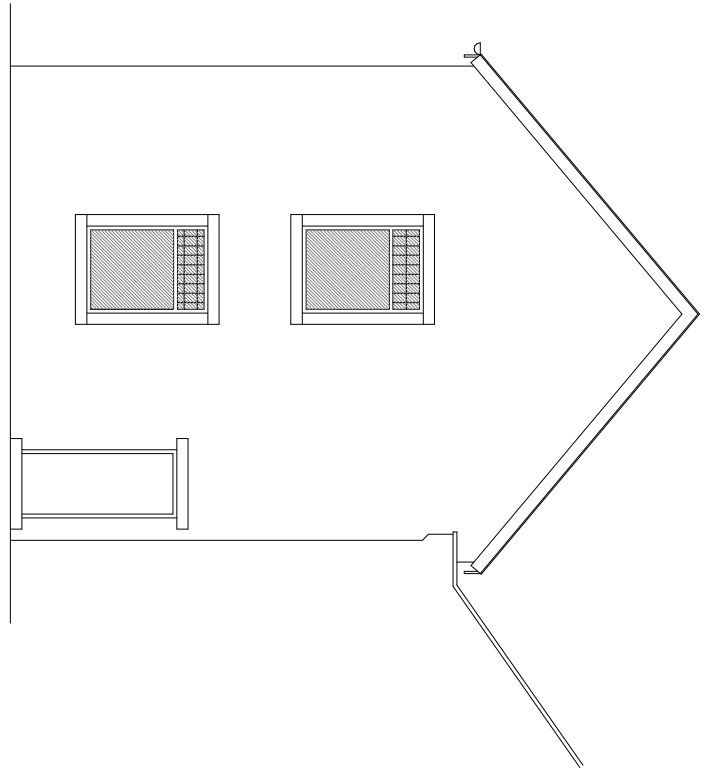

West View



South View

proposed single storey rear extension
The Old Vicarage
TOSSIDE BD23 4SQ