
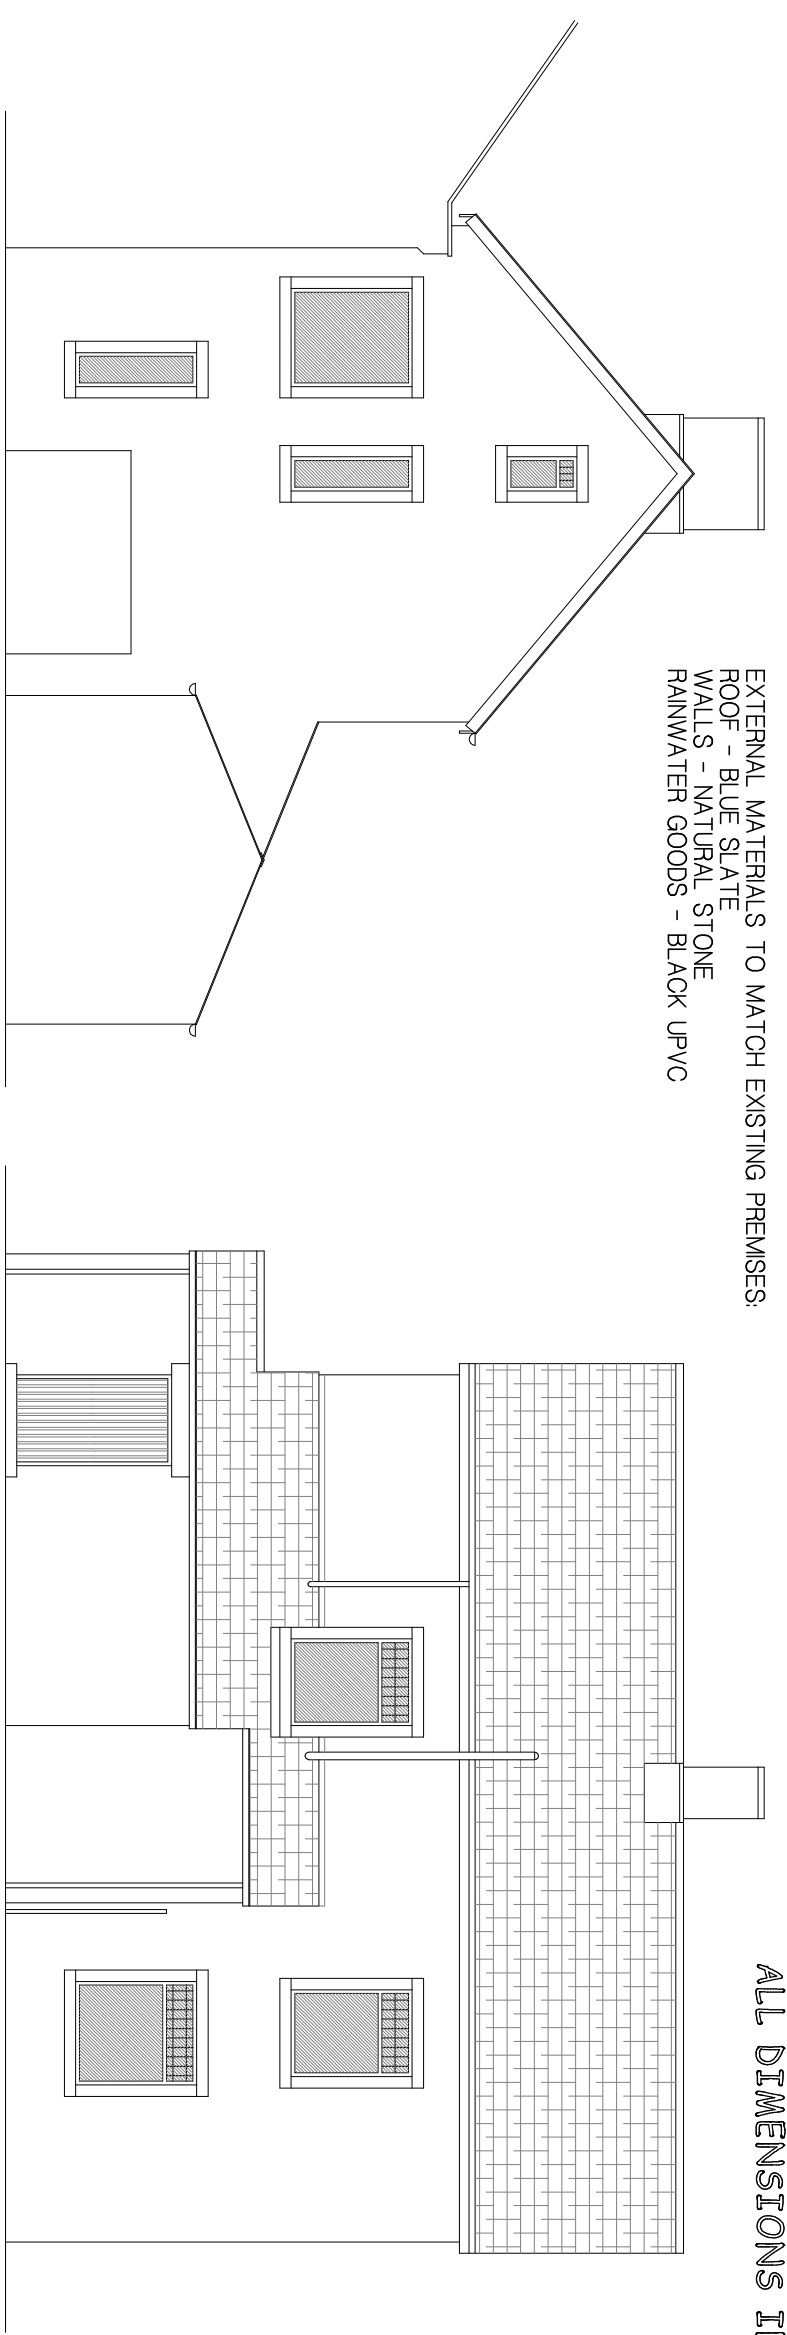


EXTERNAL MATERIALS TO MATCH EXISTING PREMISES:
 ROOF - BLUE SLATE
 WALLS - NATURAL STONE
 RAINWATER GOODS - BLACK UPVC

ALL DIMENSIONS IN MM'S

836/19

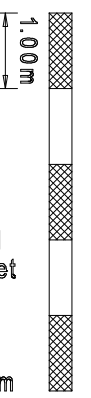


East View

North View

South View

Roof Plan 1/200

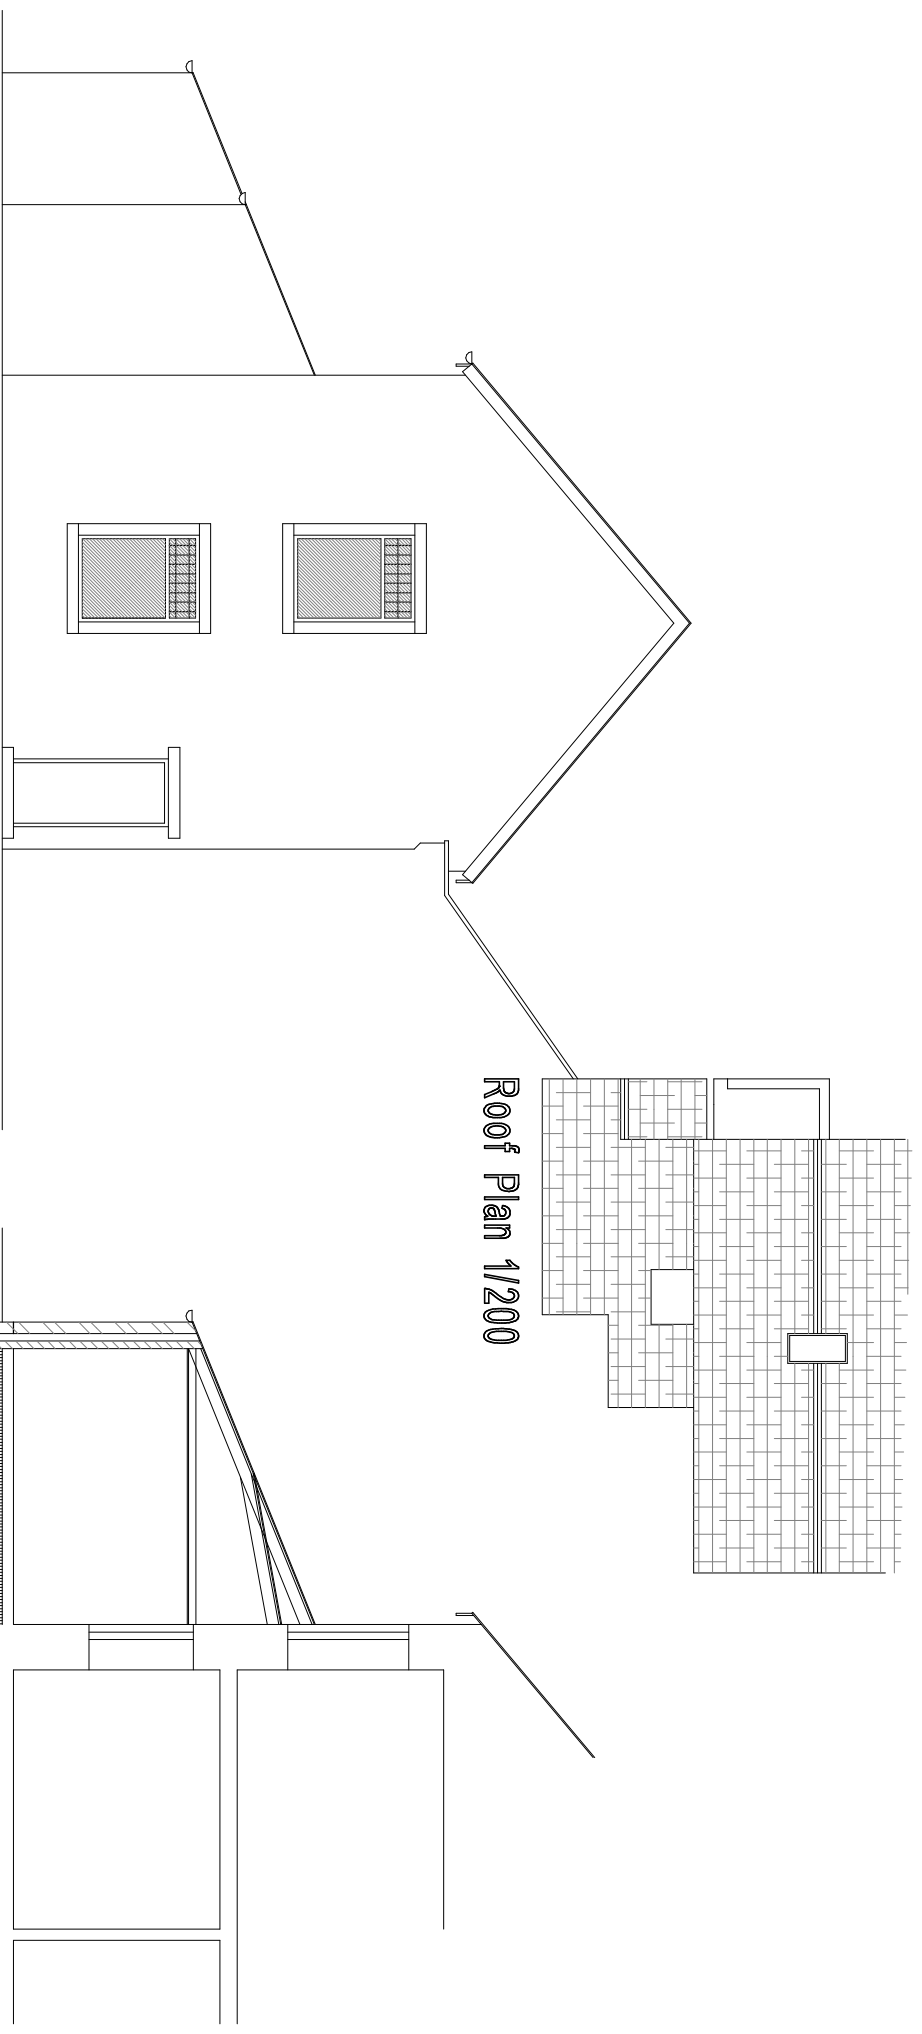

West View

Section

Robert W Hodgkiss
 The Drawing Board (UK) Ltd
 Lychgate House, Church Street
 Long Preston, Skipton
 BD23 4NJ
 0770 921 4450
 robert@thedrawingboarduk.com

scale : 1/100

PROPOSED ELEVATIONS + ROOF PLAN

proposed single storey rear extension
 The Old Vicarage
 TOSSIDE BD23 4SQ