


ONE BRADFORD COTTAGES
LODE ROAD
BOTTISHAM
CAMBRIDGE
CB25 9DJ

SOLEPLATE BEAM DETAIL



NOT TO SCALE

PROPOSED BATHROOM FLOOR INDICATIVE DETAIL

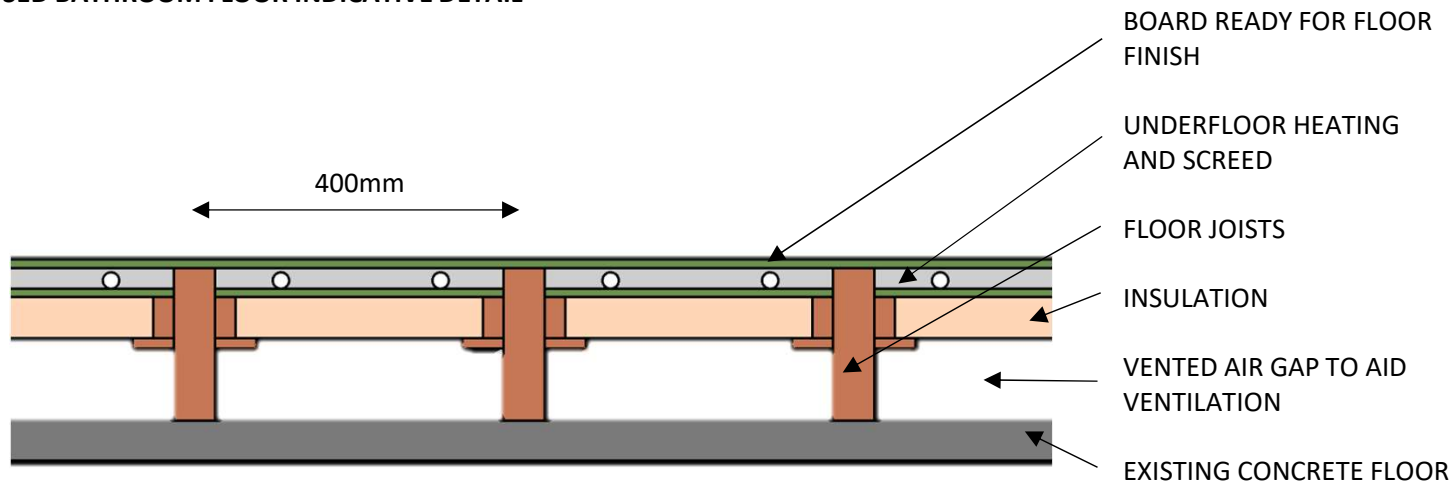

**BATHROOM CONVERSION
AND WINDOW
REPLACEMENT**

SCALE 1:10 @A4
200mm

DETAILS – SHEET 1

01/DE/PR/01 Rev A

APRIL 2023